




1 PC-1 DETAIL
3/8" = 1'-0"

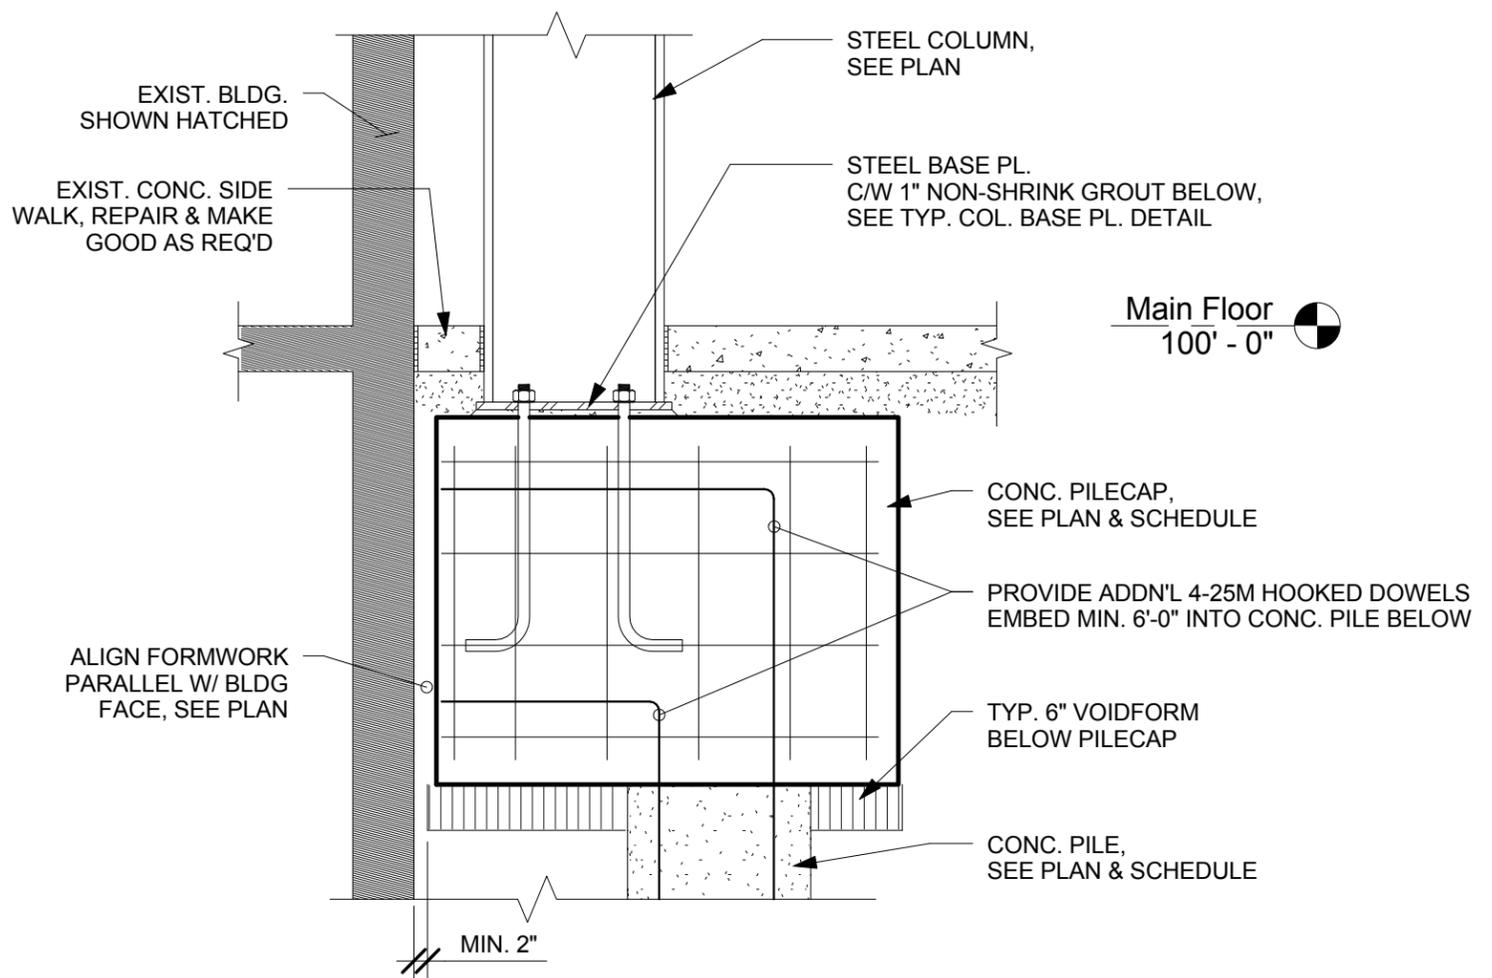

2 PC-2 DETAIL
1/2" = 1'-0"

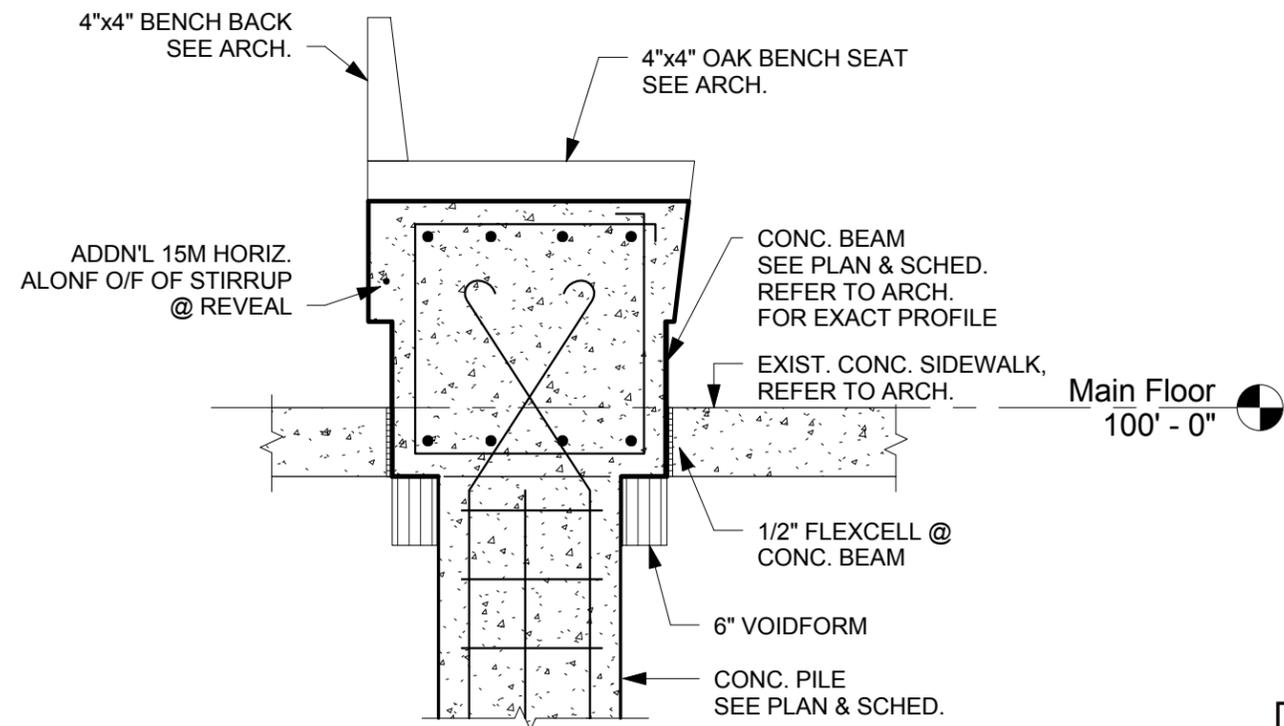

3 SECTION: BENCH
3/4" = 1'-0"

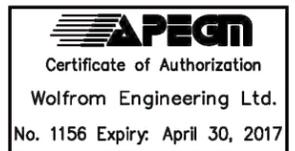

WOLFROM ENGINEERING LTD CONSULTING ENGINEERS 345 WARDLAW AVENUE WINNIPEG, CANADA R3L 0L5 (204)452-0041 FAX: 284-8680 E-Mail: info@wolfromeng.com	DATE	11/28/16	0 ISSUED FOR CONSTRUCTION	2016.11.28	JCR	
	SCALE	As indicated	SEAL			
	JOB TITLE	1919 Monument Winnipeg, Manitoba	FILE NO.			
			DRAWING NO.	S-8		