
Drawing Title:

DISC GOLF TEE SIGN POST

Drawing No:

SCD-105E

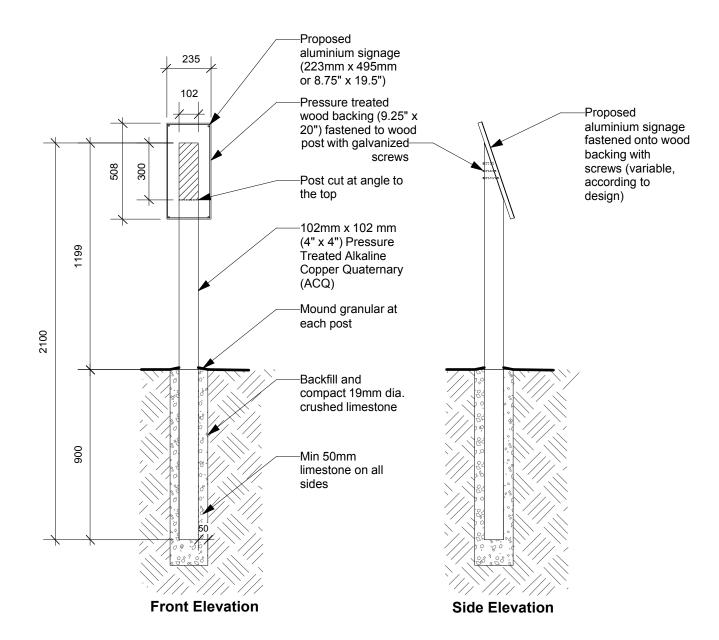

DIMENSIONS SHOWN ARE IN MILLIMETRES UNLESS OTHERWISE SPECIFIED

REVISION:

DATE: April 11, 2017

SCALE: N.T.S DRAWN BY: H.F.

The City of Winnipeg Planning, Property and Development Department Planning and Land Use Division Unit 15 - 30 Fort Street, Winnipeg, MB, R3C 4X5

