


Typical Fastening Bar

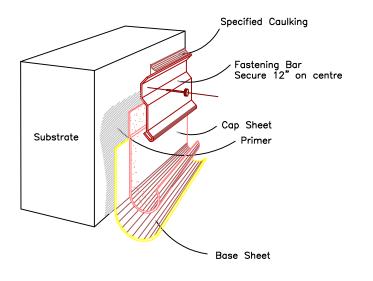

Steel Curb Construction

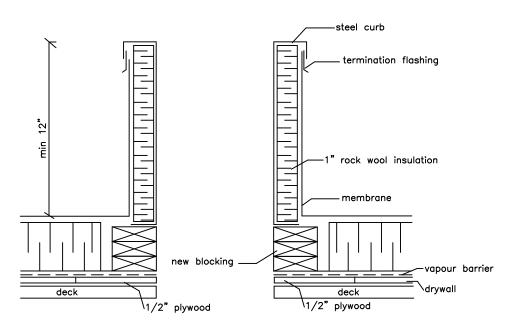


Plumbing Vent Flashing

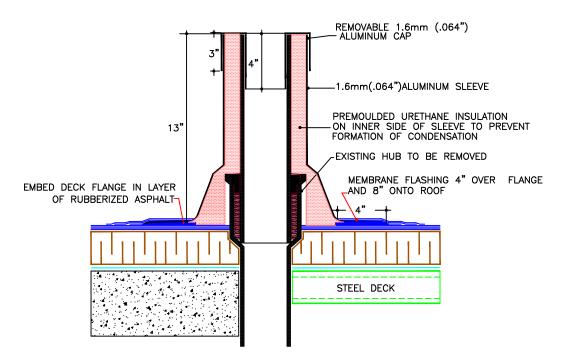


SJ-20 ALUMINUM STACK JACK (13") HIGH

Typical Parapet Construction

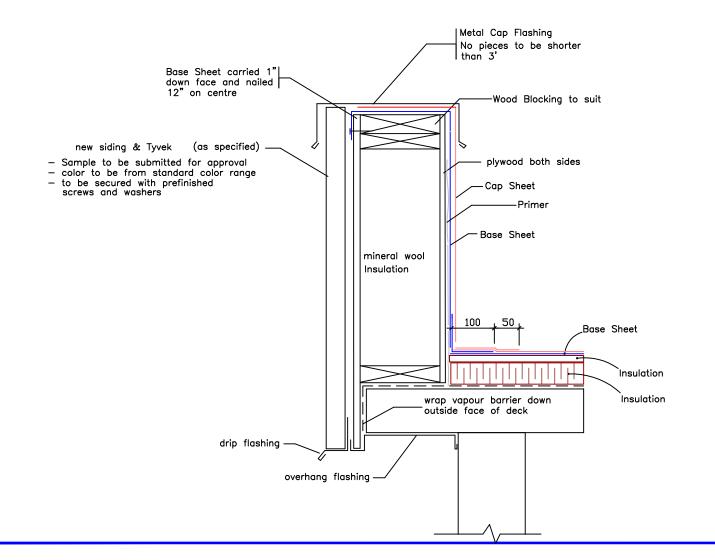

Siding Bottom Flashing

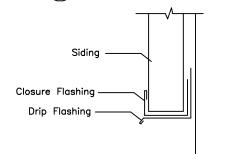



Date: February 22, 2017

Drawing No. D-1

File no: 4831-17 | Scale: 1:100