

APPENDIX 'B'


SCD-629 LIGHT PROOF BARRIER FENCE

Drawing Title:


LIGHT-PROOF BARRIER / FENCE

Drawing No:

SCD-629

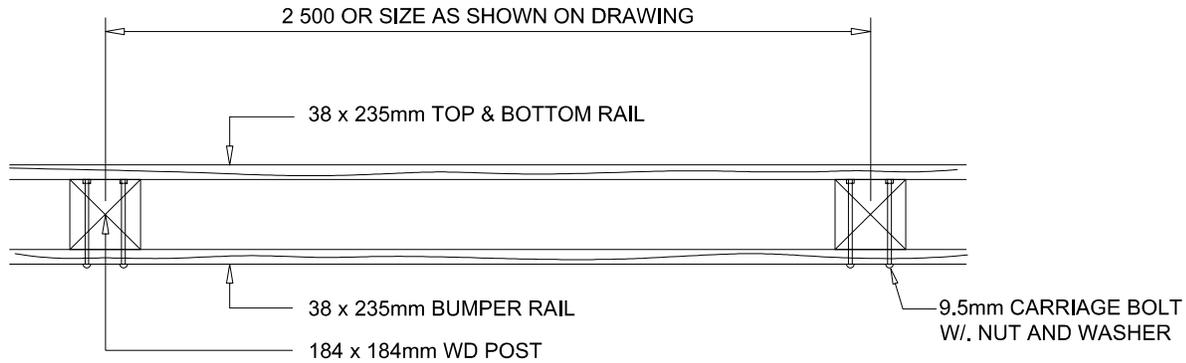

PLAN VIEW

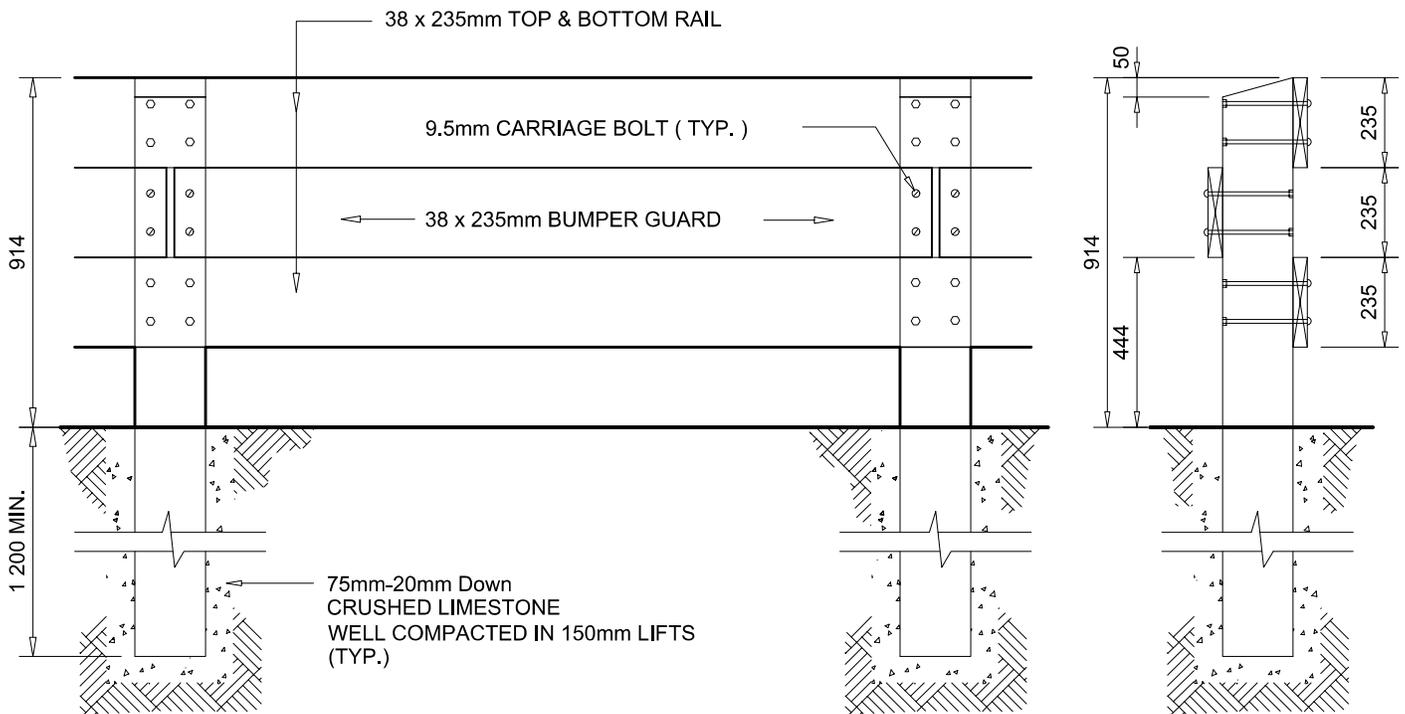

ELEVATION

SECTION

NOTE :

1. ALL LUMBER TO BE PRESSURE TREATED
2. ALL FASTENERS SHALL BE GALVANIZED OR PLATED
3. ALL DIMENSIONS ARE IN MILLIMETRES

DIMENSIONS SHOWN ARE IN MILLIMETRES UNLESS OTHERWISE SPECIFIED

REVISION:

DATE: January 12, 2012

SCALE: N.T.S.

DRAWN BY: SP

The City of Winnipeg
 Planning, Property and Development Department
 Planning and Land Use Division
 Unit 15 - 30 Fort Street, Winnipeg, MB, R3C 4X5

