



3 SECTION A5-A-6  
Scale - 1:150

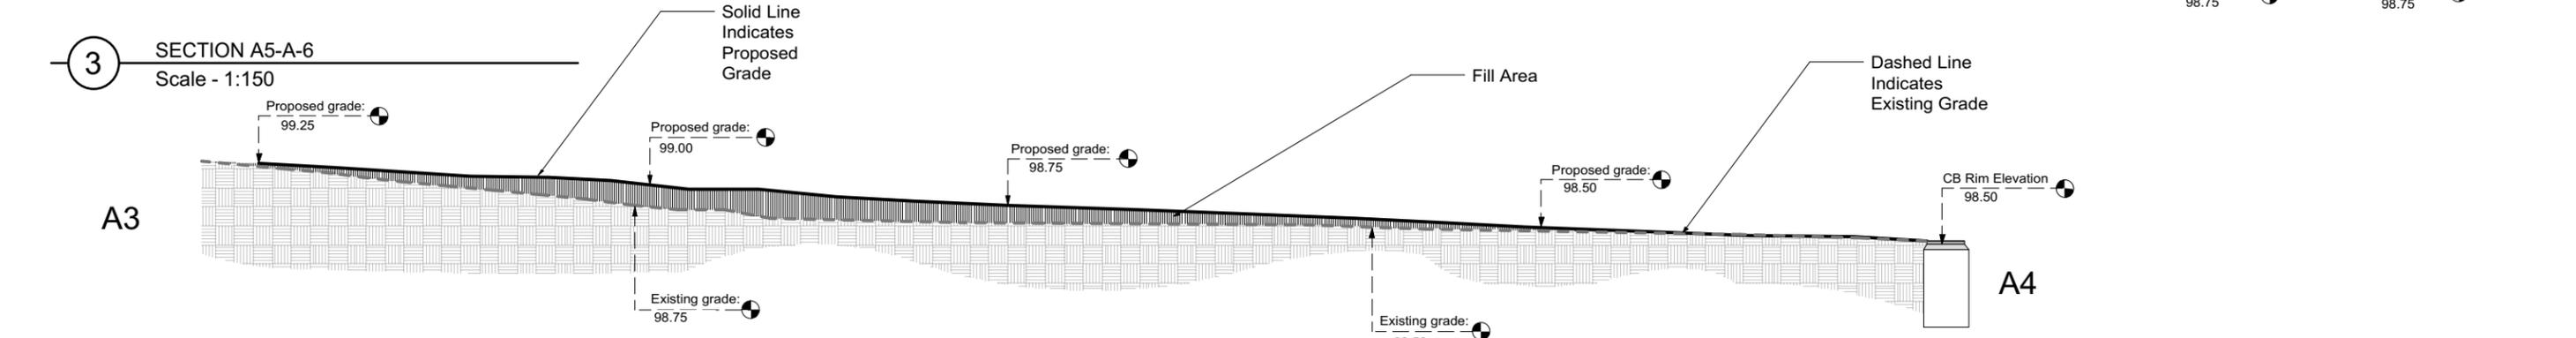

2 SECTION A3-A4  
Scale - 1:75

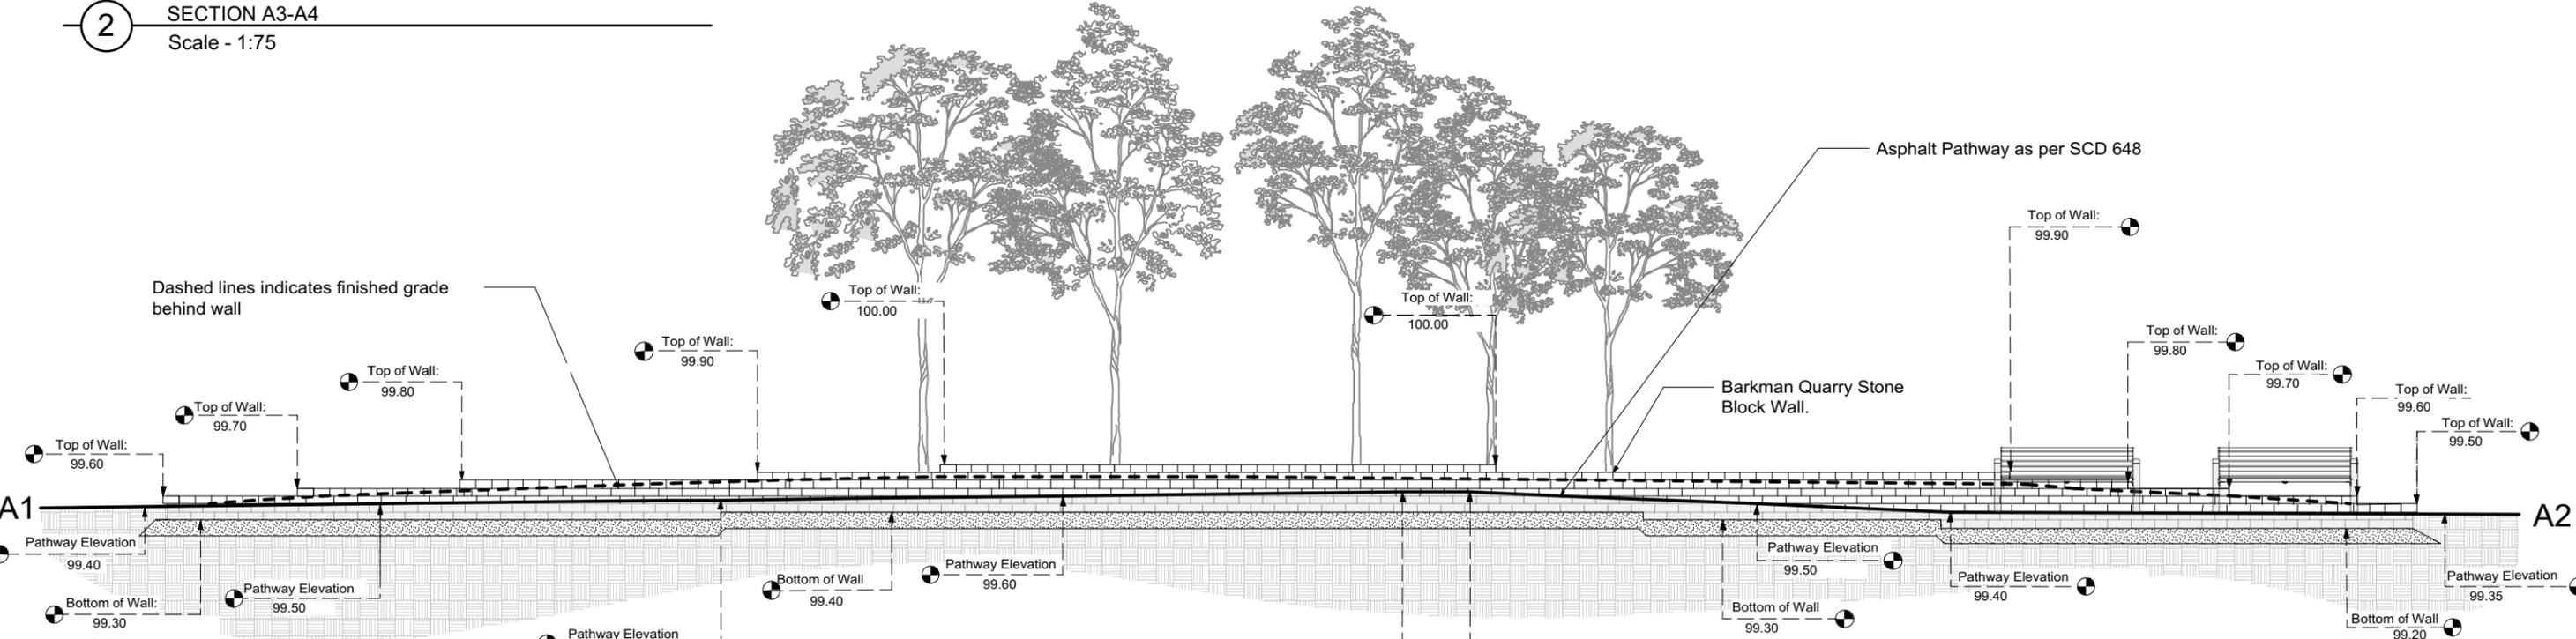

1 SECTION/ELEVATION A1-A2  
Scale - 1:80

CONTRACTOR TO CONFIRM ALL DIMENSIONS AND REPORT ANY DISCREPANCIES TO CONTRACT ADMINISTRATOR PRIOR TO CONSTRUCTION. LOCATION OF UNDERGROUND STRUCTURES AS SHOWN ARE BASED ON THE BEST INFORMATION AVAILABLE BUT NO GUARANTEE IS GIVEN THAT ALL EXISTING UTILITIES ARE SHOWN OR THAT THE GIVEN LOCATIONS ARE EXACT. CONFIRMATION OF EXISTENCE AND EXACT LOCATION OF ALL SERVICES MUST BE OBTAINED FROM THE INDIVIDUAL UTILITIES BEFORE PROCEEDING WITH CONSTRUCTION.



THE CITY OF WINNIPEG  
Planning, Property and Development Department  
Planning and Land Use Division  
Unit 15 - 30 Fort Street, Winnipeg, MB, (R3C 4X5)

DESIGNED BY	IL	CHECKED BY	IL	MANAGER, PARK AND OPEN SPACES	DATE
DRAWN BY	IM	APPROVED BY	IL		
HORIZ. SCALE					MANAGER, PLANNING AND LAND USE DIVISION
VERT. SCALE	Varies				
DATE	MAY 2017				

DRAWING TITLE  
**Whitegates Park**  
**PLAYGROUND IMPROVEMENTS**  
Details 1  
SITE ADDRESS 246 Whitegates Crescent

DRAWING NO.  
**W.31-I**  
BID OPPORTUNITY NO.  
**392-2017**