




2 SECTION A9-A10
Scale - 1:75

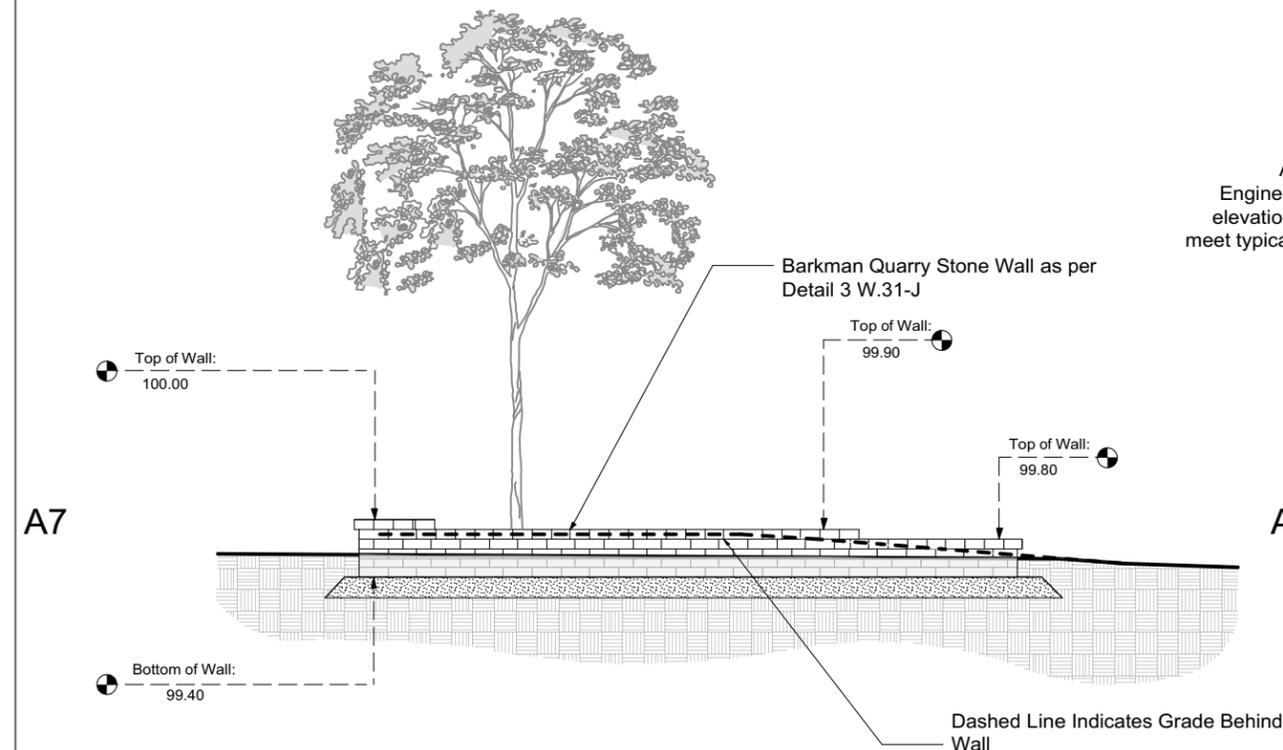


1 SECTION /ELEVATION A7-A8
Scale - 1:75

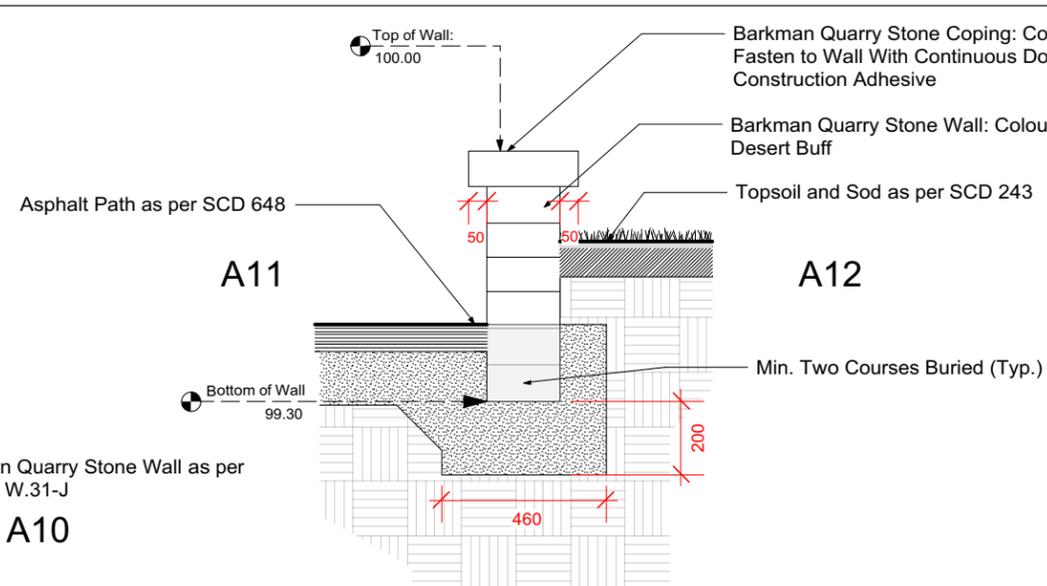

3 SECTION A11-A12
Scale - 1:20

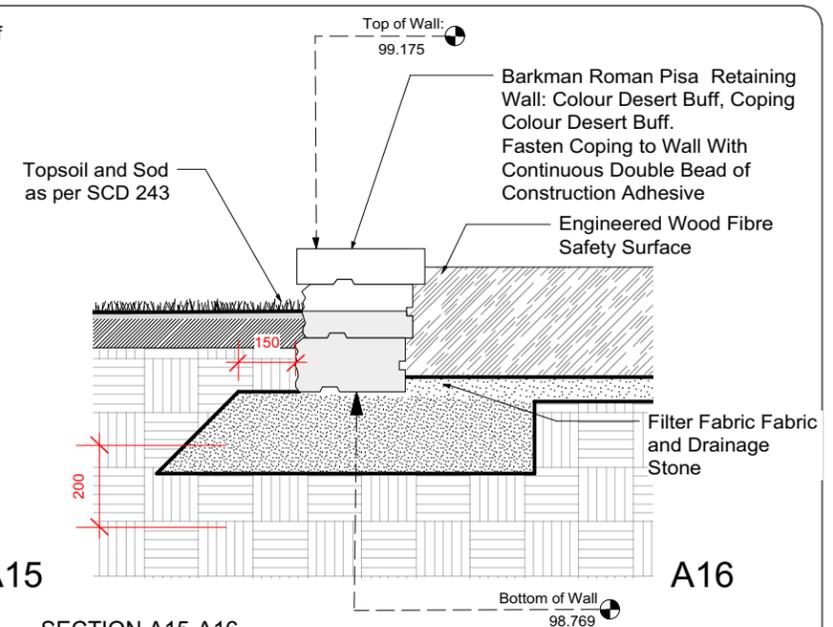

5 SECTION A15-A16
Scale - 1:20

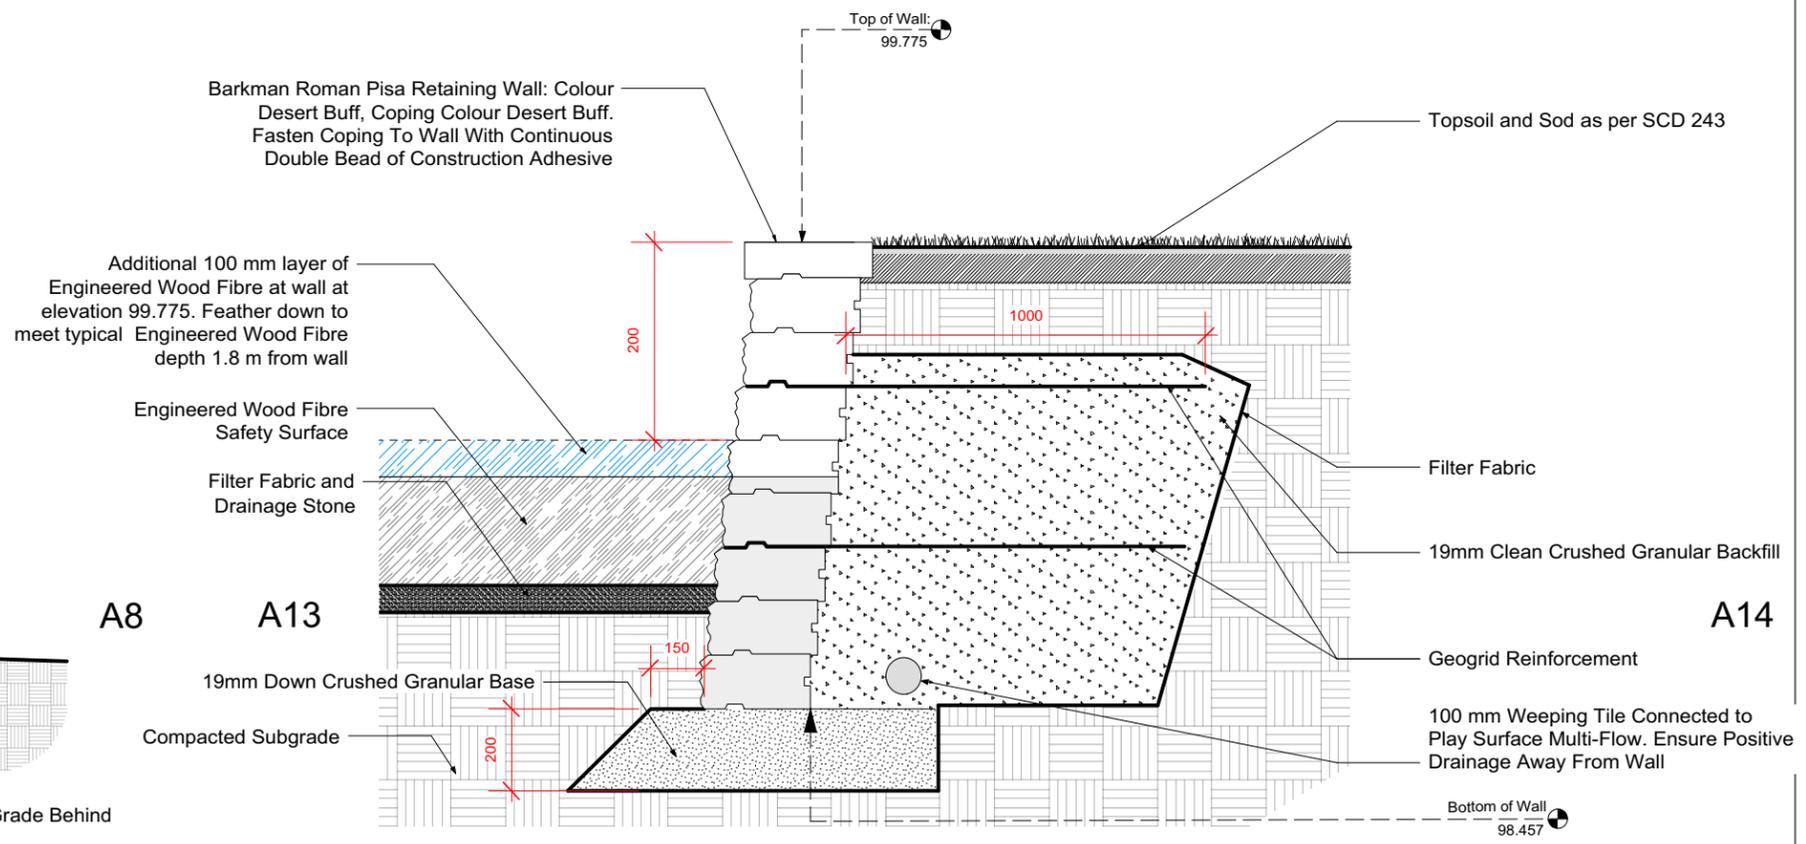

4 SECTION A13-A14
Scale - 1:20

CONTRACTOR TO CONFIRM ALL DIMENSIONS AND REPORT ANY DISCREPANCIES TO CONTRACT ADMINISTRATOR PRIOR TO CONSTRUCTION. LOCATION OF UNDERGROUND STRUCTURES AS SHOWN ARE BASED ON THE BEST INFORMATION AVAILABLE BUT NO GUARANTEE IS GIVEN THAT ALL EXISTING UTILITIES ARE SHOWN OR THAT THE GIVEN LOCATIONS ARE EXACT. CONFIRMATION OF EXISTENCE AND EXACT LOCATION OF ALL SERVICES MUST BE OBTAINED FROM THE INDIVIDUAL UTILITIES BEFORE PROCEEDING WITH CONSTRUCTION.



THE CITY OF WINNIPEG
Planning, Property and Development Department
Planning and Land Use Division
Unit 15 - 30 Fort Street, Winnipeg, MB, (R3C 4X5)

DESIGNED BY	IL	CHECKED BY	IL
DRAWN BY	IM	APPROVED BY	IL
HORIZ. SCALE			
VERT. SCALE	Varies		
DATE	MAY 2017		

MANAGER, PARK AND OPEN SPACES	DATE
MANAGER, PLANNING AND LAND USE DIVISION	DATE

DRAWING TITLE	DRAWING NO.
Whitegates Park	W.31-J
PLAYGROUND IMPROVEMENTS	
Details 2	
SITE ADDRESS	BID OPPORTUNITY NO.
246 Whitegates Crescent	392-2017