




1 SU 1 ABUTMENT PLAN
SCALE: 1:50

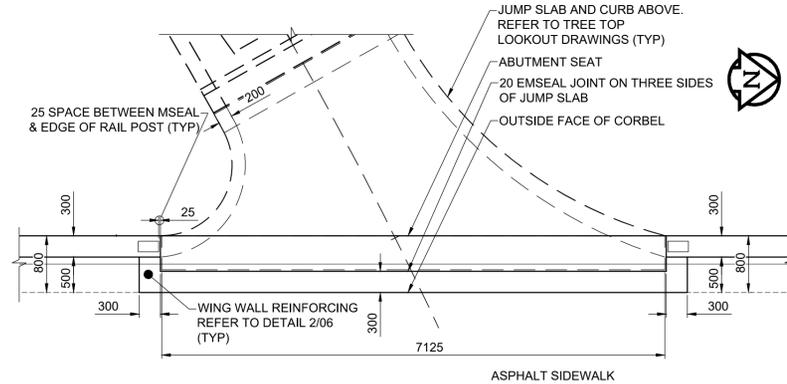


2 SU 10 ABUTMENT PLAN
SCALE: 1:50

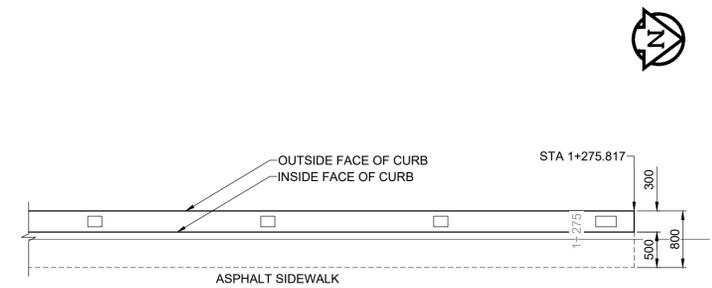

3 DETAIL - NORTH END OF WALL
SCALE: 1:50

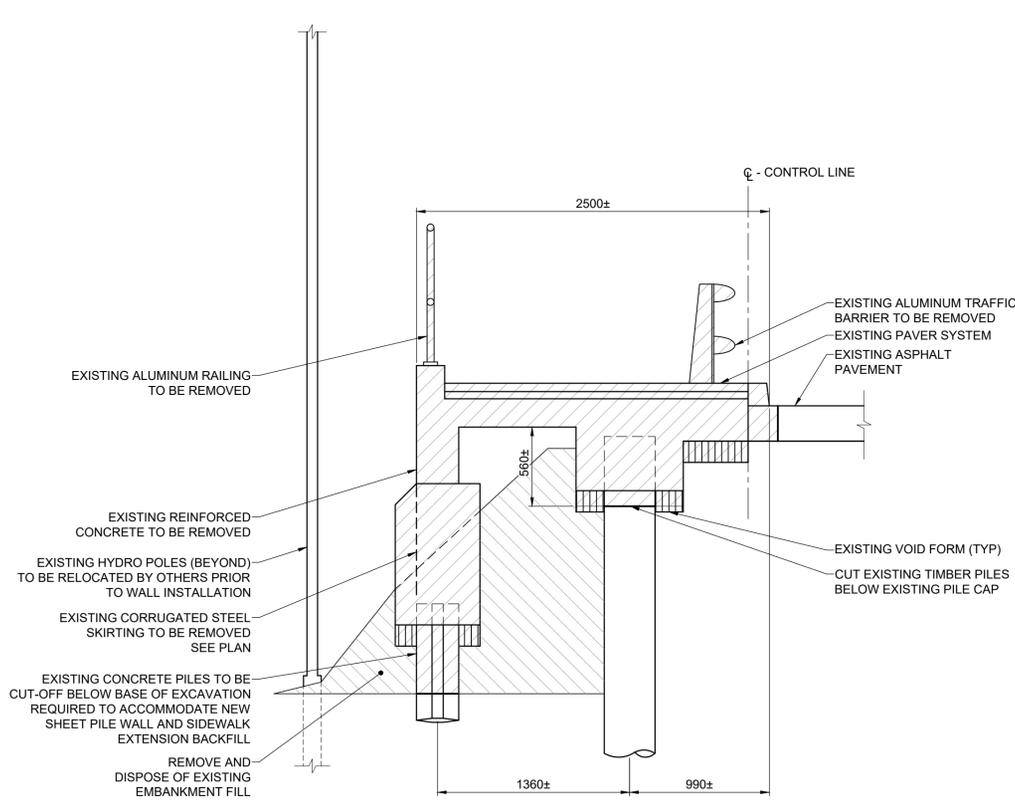

A SECTION - EXISTING SIDEWALK TO BE REMOVED
SCALE: 1:25

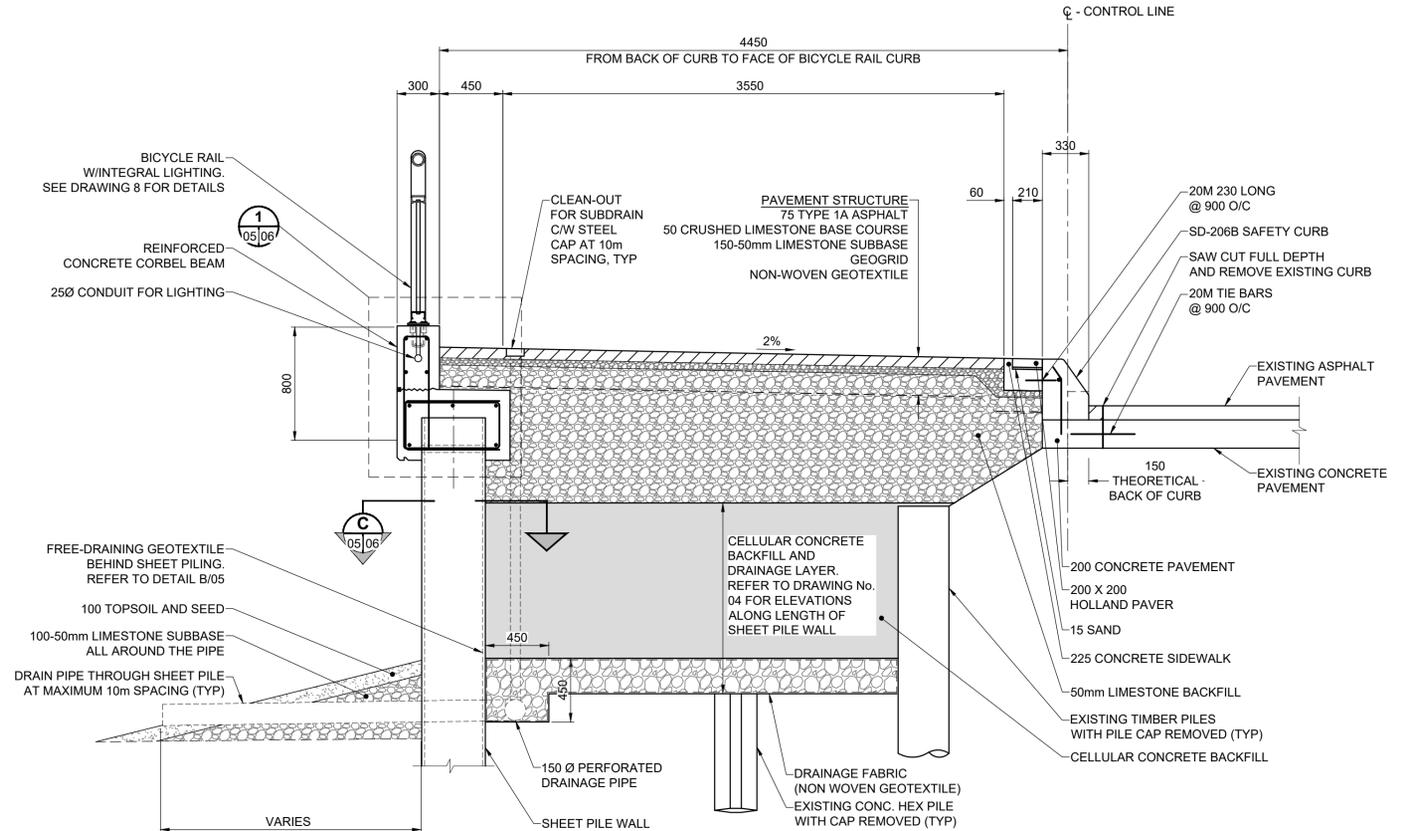

B SECTION - SHEET PILE WALL AND SIDEWALK EXTENSION
SCALE: 1:25



METRIC
WHOLE NUMBERS INDICATE MILLIMETRES
DECIMALIZED NUMBERS INDICATE METRES

LOCATION APPROVED
UNDERGROUND STRUCTURES

DATE: _____

NOTE:
LOCATION OF UNDERGROUND STRUCTURES AS SHOWN ARE BASED ON THE BEST INFORMATION AVAILABLE BUT NO GUARANTEE IS GIVEN THAT ALL EXISTING UTILITIES ARE SHOWN OR THAT THE GIVEN LOCATIONS ARE EXACT. CONFIRMATION OF EXISTENCE AND EXACT LOCATION OF ALL SERVICES MUST BE OBTAINED FROM THE INDIVIDUAL UTILITIES BEFORE PROCEEDING WITH CONSTRUCTION.

No.	ISSUED FOR TENDER	17/10/13	DAN
0	ISSUED FOR TENDER	17/10/13	DAN
	REVISIONS	YY/MM/DD	BY

MORRISON HERSHFIELD	
DESIGNED BY: TN	CHECKED BY: DAN
DRAWN BY: MS	APPROVED BY: BE
HOR SCALE: AS SHOWN	VERT SCALE: AS SHOWN
DATE: 17/10/13	DATE: _____

PROFESSIONAL'S SEAL
PROVINCE OF MANITOBA
D.A. NEILSON
Member
37248
REGISTERED PROFESSIONAL ENGINEER

CONSULTANT FILE NAME
5170563 - SP03 - Sections 1.dwg

THE CITY OF WINNIPEG
PUBLIC WORKS DEPARTMENT
ENGINEERING DIVISION

TACHE PROMENADE SHEET PILE WALL
CORBEL AND SHEET PILE DETAIL

CITY DRAWING NUMBER: B250-17-21
SHEET 21 OF 70
DRAWING No. 05 REV 0