




1 **DETAIL - SOUTH JUMP SLAB PLAN**
SCALE: 1:25

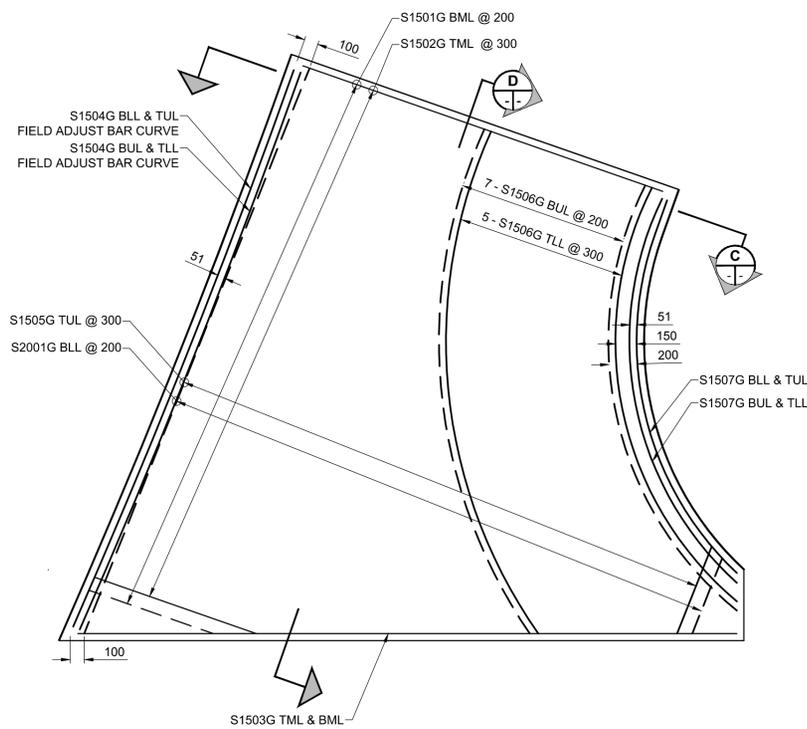

2 **DETAIL - SOUTH JUMP SLAB REINFORCING DETAILS**
SCALE: 1:25
NOTE: JUMP SLAB CURBS NOT SHOWN FOR CLARITY

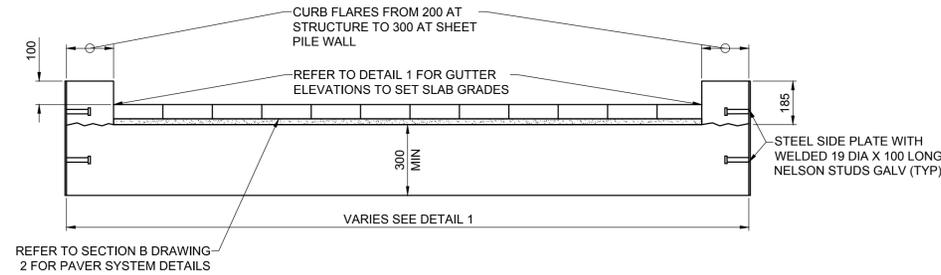


A **SECTION - SOUTH JUMP SLAB CONCRETE**
SCALE: 1:15


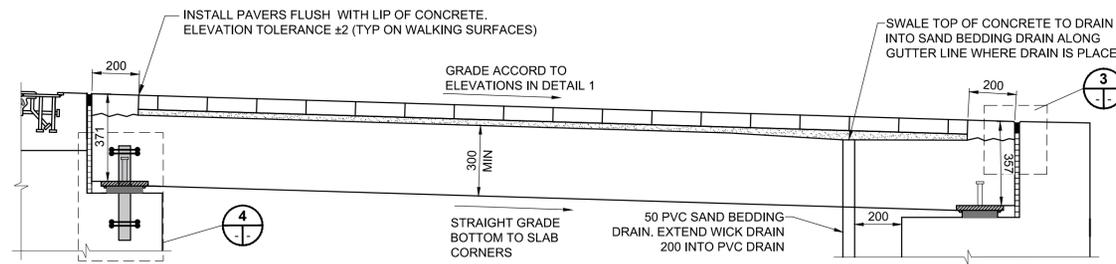


B **SECTION - SOUTH JUMP SLAB CONCRETE**
SCALE: 1:15

SYMBOLS FOR REINFORCING PLAN

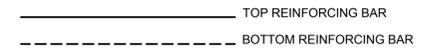


JUMP SLAB REBAR LAYERS

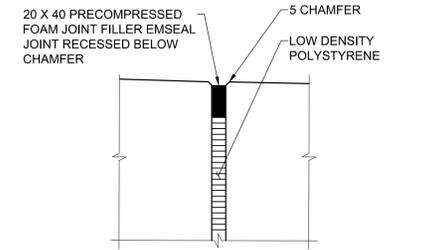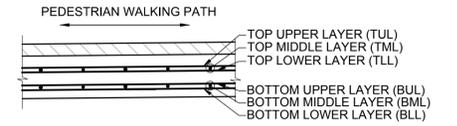


3 **DETAIL - 20 MSEAL**
SCALE: 1:5


- NOTE:**
- BARS Mk. S1506G & S1507G SHALL BE FIELD CUT TO LENGTH TO THE SATISFACTION OF THE ENGINEER.
 - BARS Mk. S1001G SHALL BE PLACED PERPENDICULAR TO CURB CENTRE LINE.
 - CURVED BAR RADII MAY BE FIELD ADJUSTED TO MAINTAIN SPACING AND COVER REQUIREMENTS, AS DIRECTED BY THE ENGINEER.

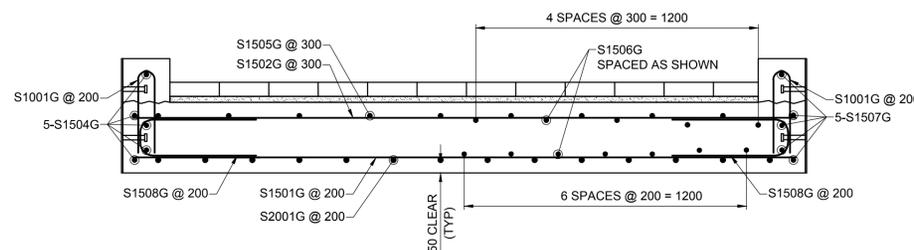

C **SECTION - SOUTH JUMP SLAB REINFORCING**
SCALE: 1:15

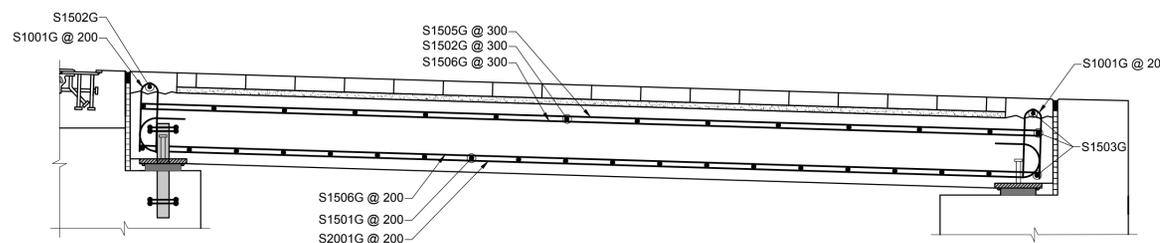

D **SECTION - SOUTH JUMP SLAB REINFORCING**
SCALE: 1:15

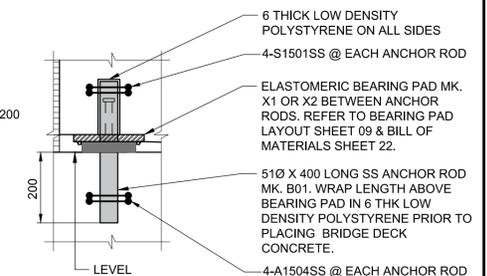

4 **DETAIL - ANCHOR ROD**
SCALE: 1:10

JUMP SLAB STAGING NOTES:

- JUMP SLABS (TYP)
- INSTALL FORMWORK
 - INSTALL BEARING KEEPER PLATE HARDWARE
 - INSTALL GALVANIZED EDGE PLATE
 - INSTALL PVC DRAIN PIPE
 - PLACE SLAB AND CURB REINFORCEMENT
 - POUR CAST-IN-PLACE SLAB, CURE
 - REMOVE FORMWORK
 - INSTALL WICK DRAINS AND SAND BEDDING LEVELING COURSE
 - INSTALL PRECAST CONCRETE PAVERS
 - INSTALL TRANSITION RAILING ASSEMBLY



METRIC
WHOLE NUMBERS INDICATE MILLIMETRES
DECIMALIZED NUMBERS INDICATE METRES

LOCATION APPROVED
UNDERGROUND STRUCTURES

SUPR. U/G STRUCTURES COMMITTEE DATE

NOTE:
LOCATION OF UNDERGROUND STRUCTURES AS SHOWN ARE BASED ON THE BEST INFORMATION AVAILABLE BUT NO GUARANTEE IS GIVEN THAT ALL EXISTING UTILITIES ARE SHOWN OR THAT THE GIVEN LOCATIONS ARE EXACT. CONFIRMATION OF EXISTENCE AND EXACT LOCATION OF ALL SERVICES MUST BE OBTAINED FROM THE INDIVIDUAL UTILITIES BEFORE PROCEEDING WITH CONSTRUCTION.

BM ELEV			
0	ISSUED FOR TENDER	17/10/13	DAN
No.	REVISIONS	YYMMDD	BY

MORRISON HERSHFIELD	
DESIGNED BY TN	CHECKED BY DAN
DRAWN BY AH	APPROVED BY BE
HOR SCALE AS SHOWN	RELEASED FOR CONSTRUCTION
VERT SCALE AS SHOWN	DATE 17/10/13

PROFESSIONAL'S SEAL
PROVINCE OF MANITOBA
D.A. NELSON
Member
37248
REGISTERED PROFESSIONAL ENGINEER
CONSULTANT FILE NAME
S170563 - DD20 - S Jump SLB.dwg

BID OPPORTUNITY No. 754-2017

THE CITY OF WINNIPEG
PUBLIC WORKS DEPARTMENT
ENGINEERING DIVISION

TACHE PROMENADE TREETOP LOOKOUT

SOUTH JUMP SLAB
CONCRETE AND REINFORCING DETAILS

CITY DRAWING NUMBER B250-17-47
SHEET 47 OF 70
DRAWING No. 21
REV 0