
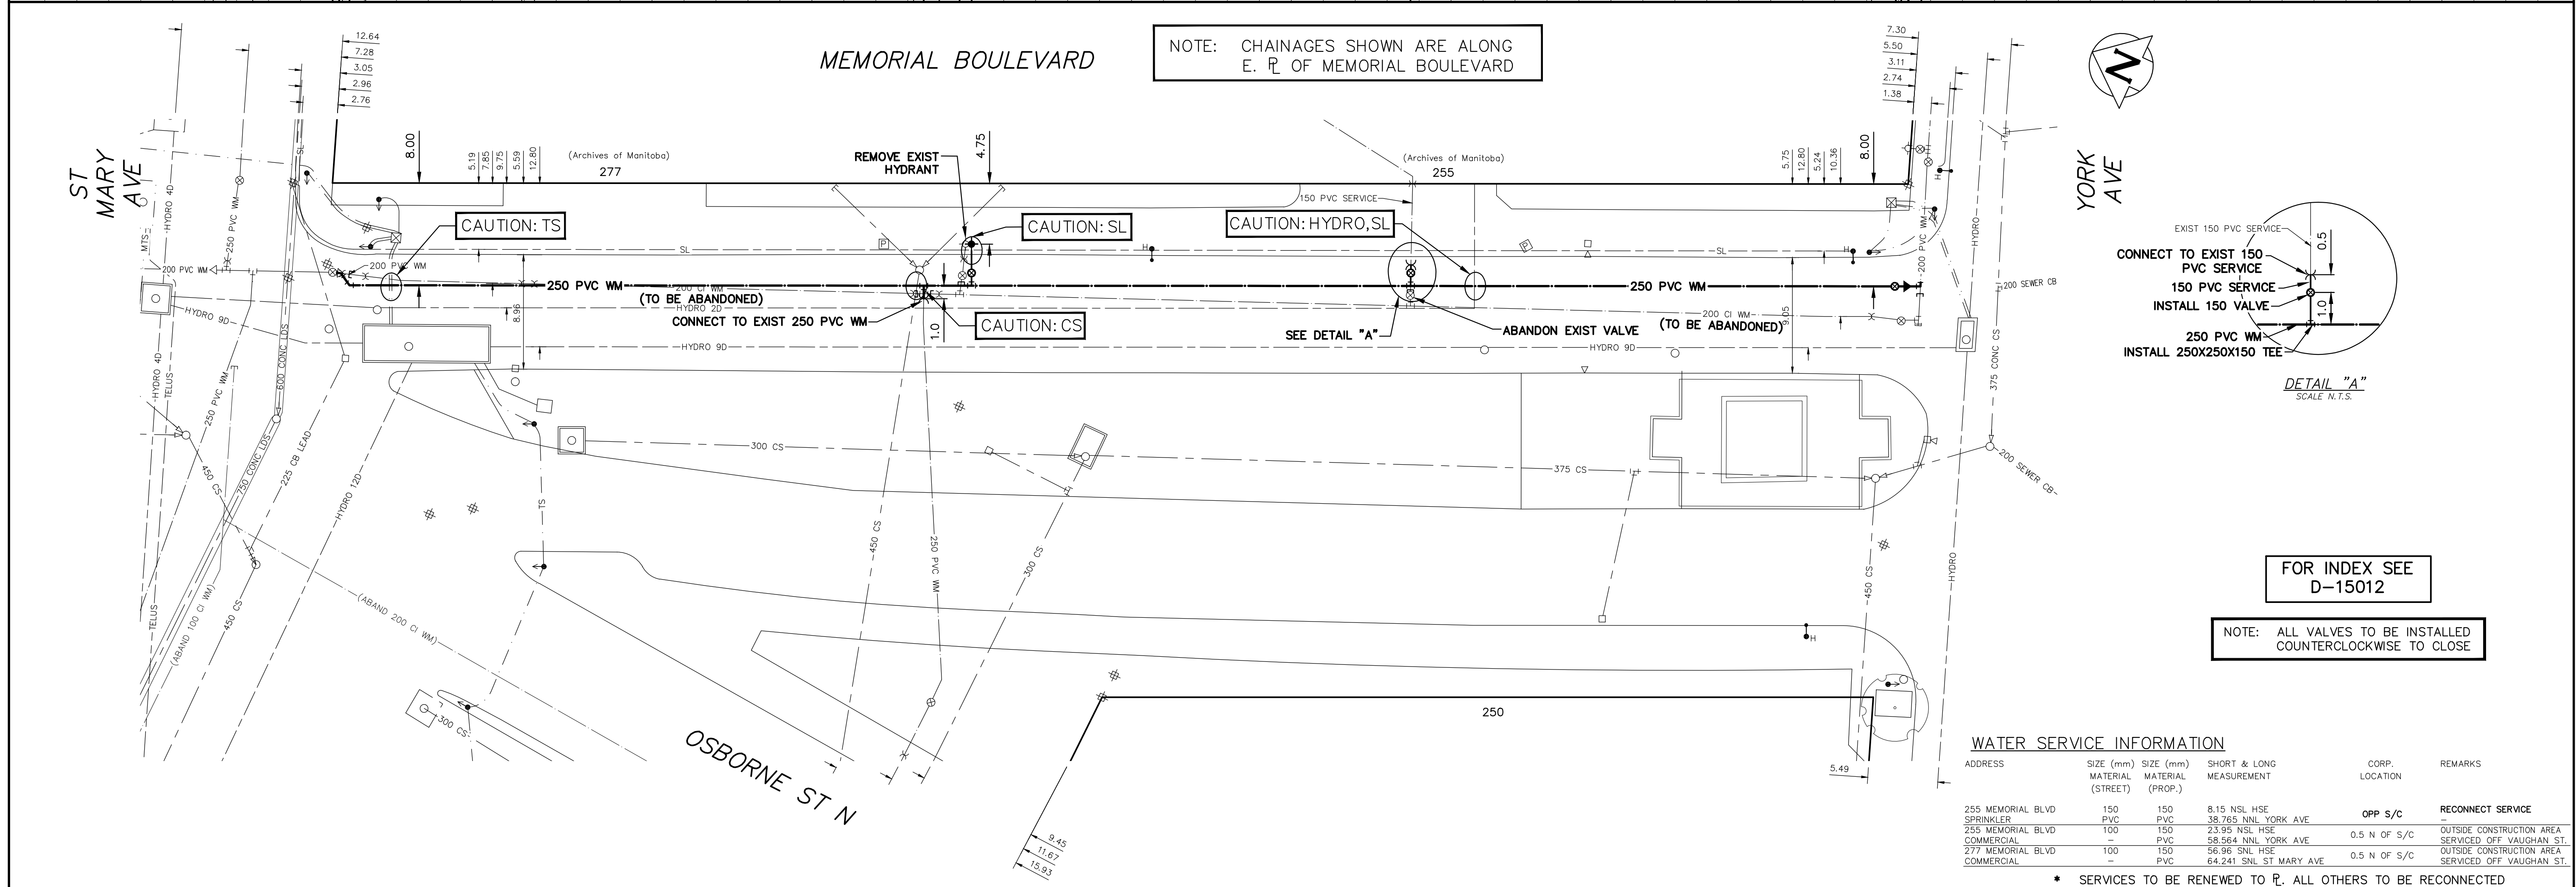


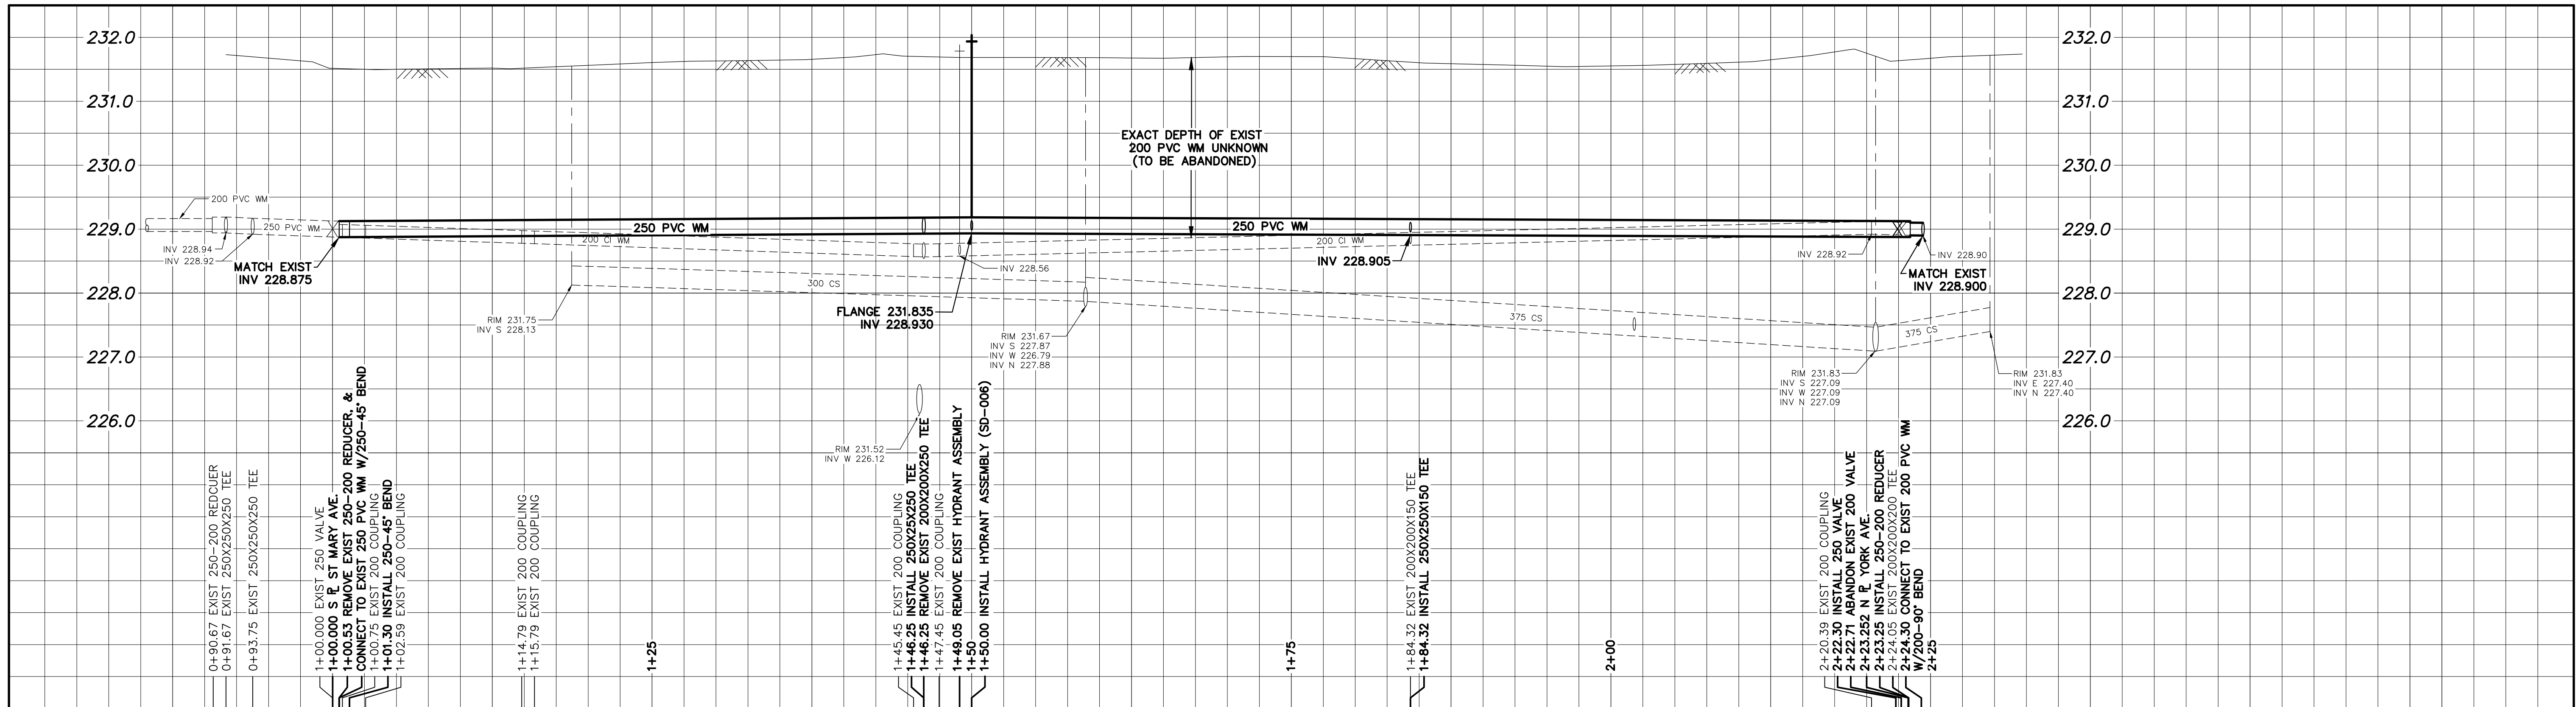

WARNING

IF POWER EQUIPMENT OR EXPLOSIVES ARE TO BE USED FOR EXCAVATION ON THIS PROJECT THE CONTRACTOR MUST:

1) NOTIFY THE GAS COMPANY OF THE PROPOSED LOCATION OF EXCAVATION.

2) TAKE PRECAUTION TO AVOID DAMAGE TO GAS COMPANY INSTALLATIONS.

SEE PROVINCIAL REGULATION 210/72 FOR DETAILS

LOCATION APPROVED UNDERGROUND STRUCTURES

SUPV. U/G STRUCTURES COMMITTEE DATE

NOTE:

LOCATION OF UNDERGROUND STRUCTURES AS SHOWN ARE BASED ON THE BEST INFORMATION AVAILABLE BUT NO GUARANTEE IS GIVEN THAT ALL EXISTING UTILITIES ARE SHOWN OR THAT THE GIVEN LOCATIONS ARE EXACT. CONFIRMATION OF EXISTENCE AND EXACT LOCATION OF ALL SERVICES MUST BE OBTAINED FROM THE INDIVIDUAL UTILITIES BEFORE PROCEEDING WITH CONSTRUCTION.

B.M. ELEV.

NO.	REVISIONS	DATE	BY

DESIGNED BY	MJK	CHECKED BY	SC
DRAWN BY	AJ	APPROVED BY	KZ
SCALE:	HORIZONTAL 1:250 VERTICAL 1:50	RELEASED FOR CONSTRUCTION	K.ZUREK
DATE	2018 03 22	DATE	2018 03 22

PLOT DATE: 2018 03 22

ENGINEER'S SEAL

ORIGINAL SIGNED BY S.R.J. COUNOYER 18/03/22

CONSULTANT DRAWING NUMBER

THE CITY OF WINNIPEG

WATER AND WASTE DEPARTMENT
ENGINEERING DIVISION

2018 WATER MAIN RENEWALS
CONTRACT 5

MEMORIAL BOULEVARD
ST MARY AVENUE TO
YORK AVENUE

SHEET 9 OF 12

CITY DRAWING NUMBER

D-15019

ADDRESS	SIZE (mm) MATERIAL (STREET)	SIZE (mm) MATERIAL (PROP.)	SHORT & LONG MEASUREMENT	CORP. LOCATION	REMARKS
255 MEMORIAL BLVD SPRINKLER	150 PVC	150 PVC	8.15 NSL HSE 38.765>NNL YORK AVE	OPP S/C	RECONNECT SERVICE
255 MEMORIAL BLVD COMMERCIAL	100 PVC	150 PVC	23.95 NSL HSE 58.564>NNL YORK AVE	0.5 N OF S/C	OUTSIDE CONSTRUCTION AREA SERVICED OFF VAUGHAN ST.
277 MEMORIAL BLVD COMMERCIAL	100 PVC	150 PVC	56.96 SNL HSE 64.241>NNL ST MARY AVE	0.5 N OF S/C	OUTSIDE CONSTRUCTION AREA SERVICED OFF VAUGHAN ST.

* SERVICES TO BE RENEWED TO R. ALL OTHERS TO BE RECONNECTED

