



**TYPICAL DUAL CHECK
BACKFLOW PREVENTER &
METER IN C.M.P. ENLOSURE**

SCD-409

SECTION N.T.S.

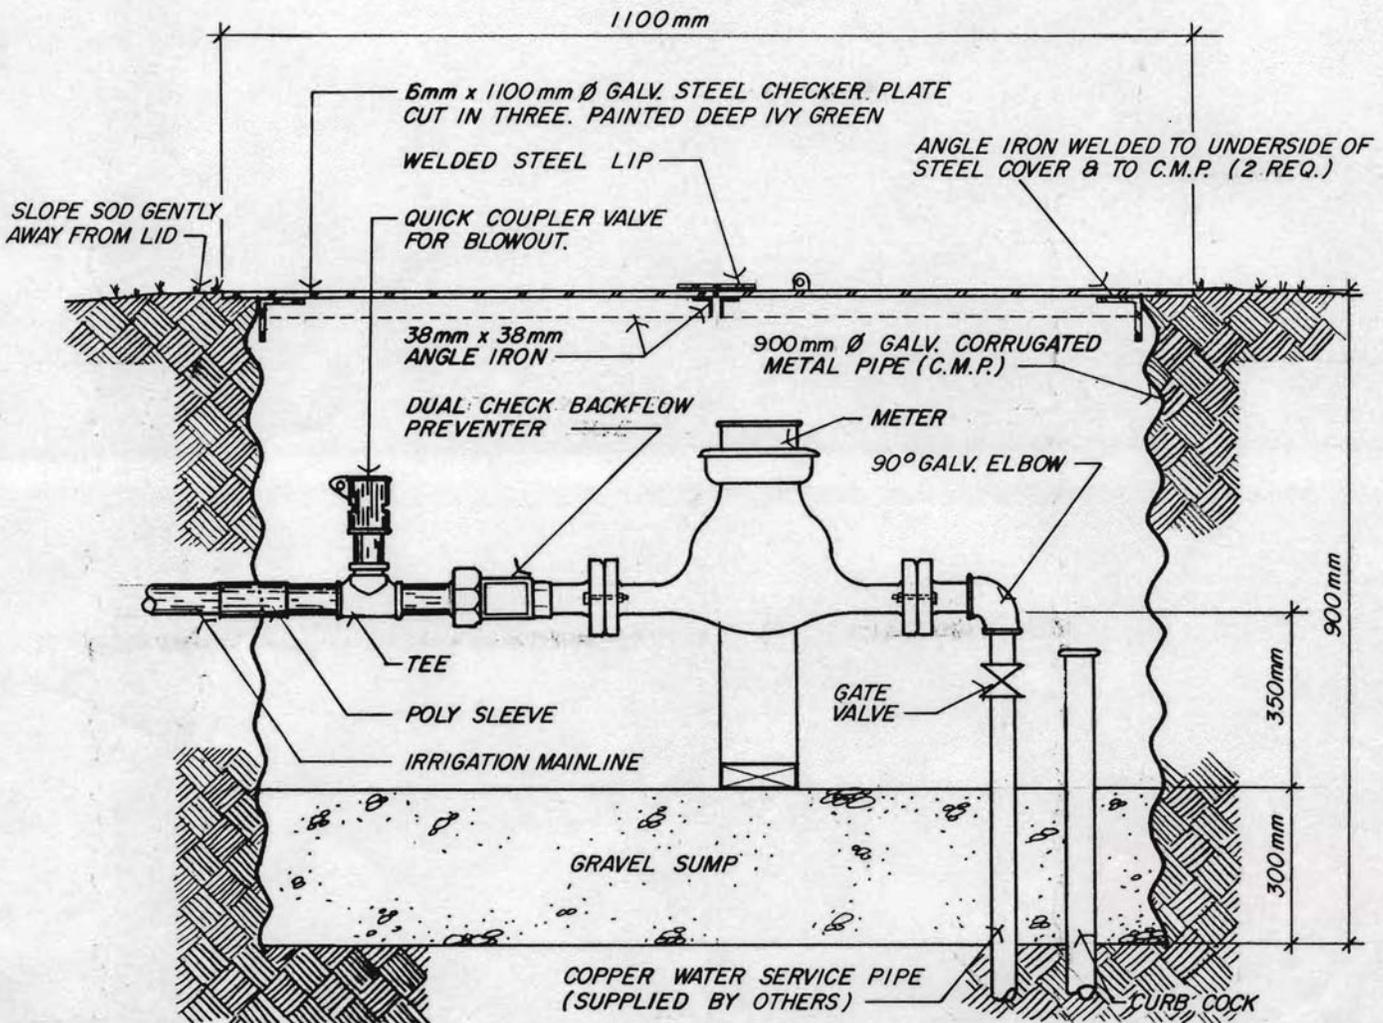

PLAN VIEW N.T.S.

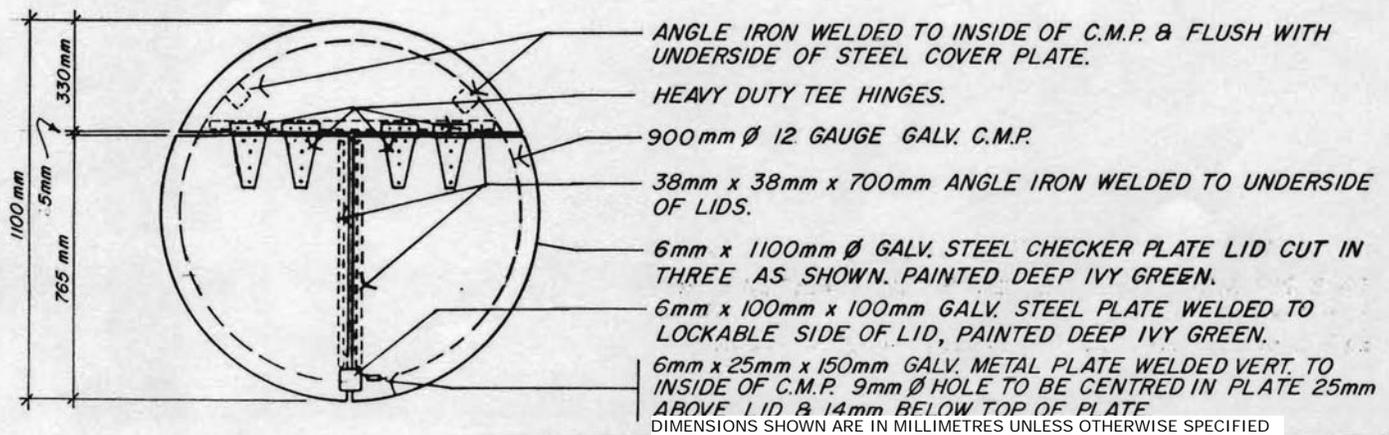

DATE: Oct. 1989
SCALE: N.T.S.
DRAWN BY: GR

The City of Winnipeg
Planning, Property and Development Department
Planning and Land Use Division
Unit 15 - 30 Fort Street, Winnipeg, MB, R3C 4X5

