



389 MAXWELL CRESCENT
Regina, SK S4N 5X9
www.rmiseng.ca
Phone 306.352.4606
Fax 306.352.4607



**WESTRIDGE
COMMUNITY CENTRE
C.13.MB.35-18.04.03**

3 MARSHALL CRESCENT
WINNIPEG, MB R3T 4C3

CITY OF WINNIPEG


4TH FLOOR - 185 KING STREET
WINNIPEG, MB R3B 1J1

No.	DATE	DESCRIPTION


DESIGNED BY SMC 04/17/2018
DRAWN BY SED 04/17/2018
REVIEWED BY SMC 04/17/2018

**DOWNSPOUT
DETAILS**


A 5.10

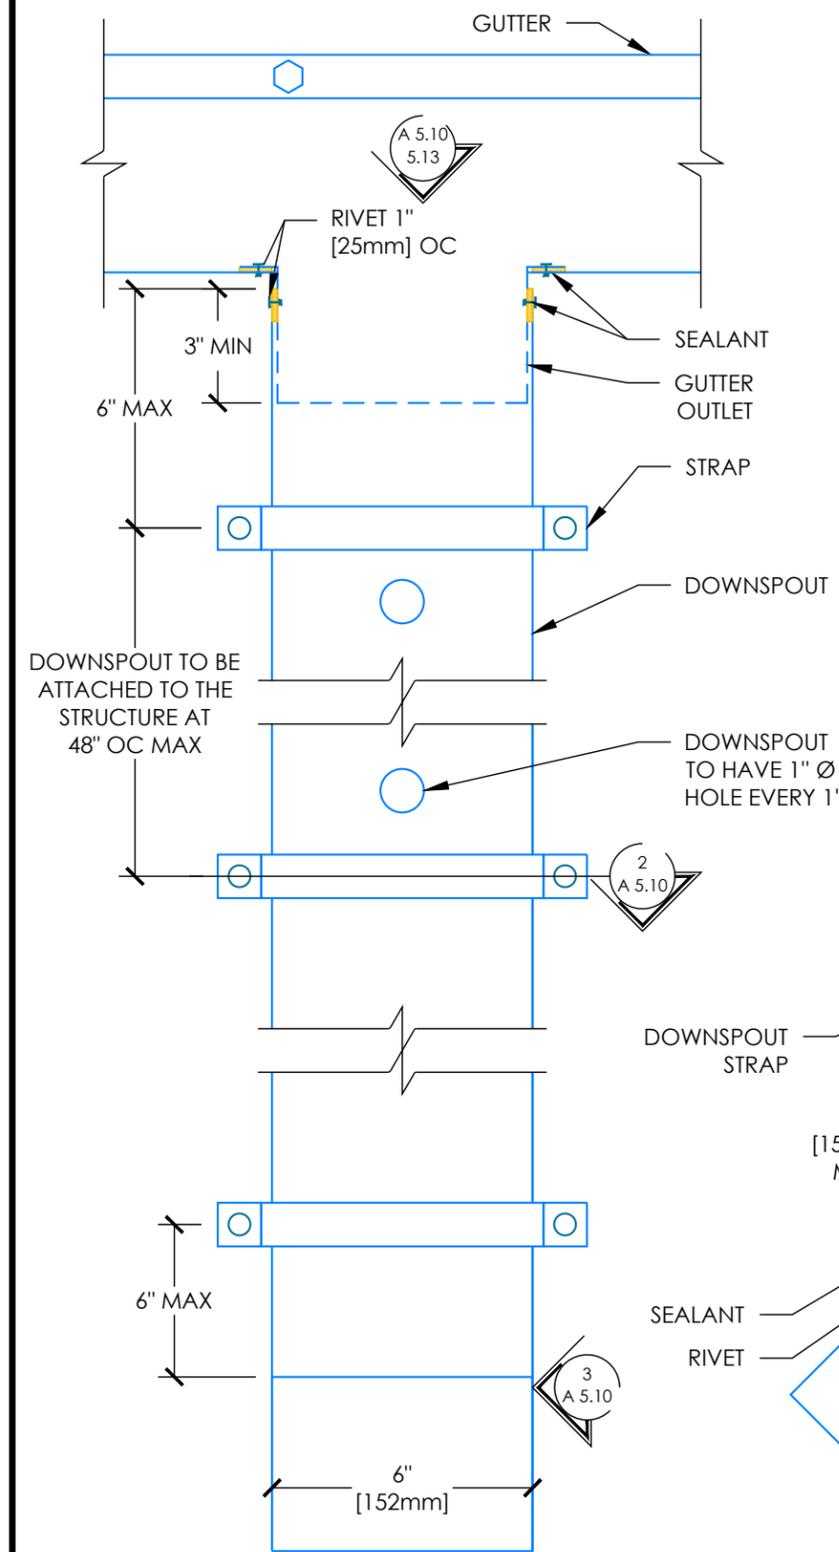


1 **DOWNSPOUT**
NTS

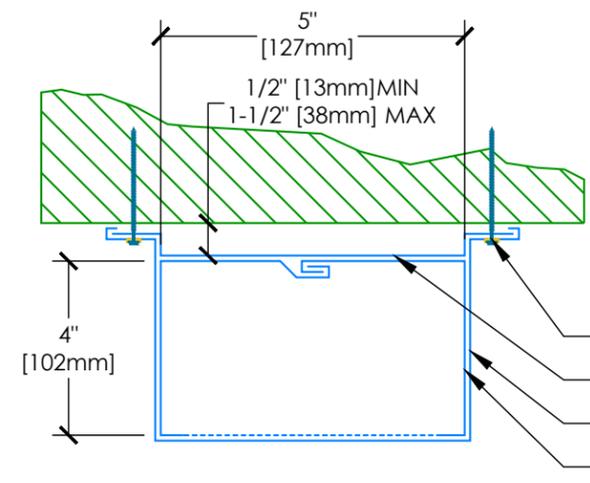

2 **DOWNSPOUT STRAP**
NTS

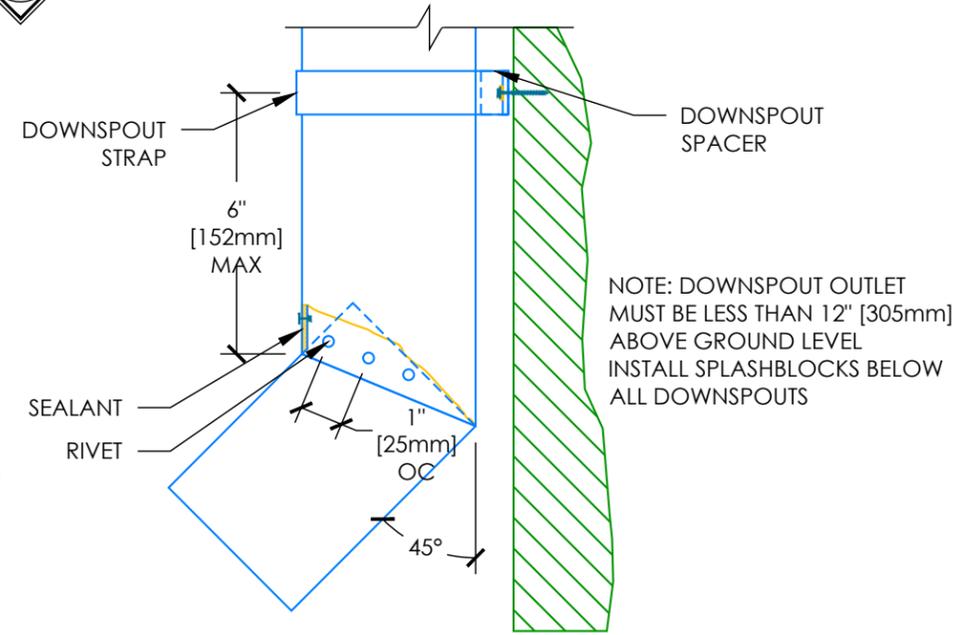

3 **DOWNSPOUT END**
NTS

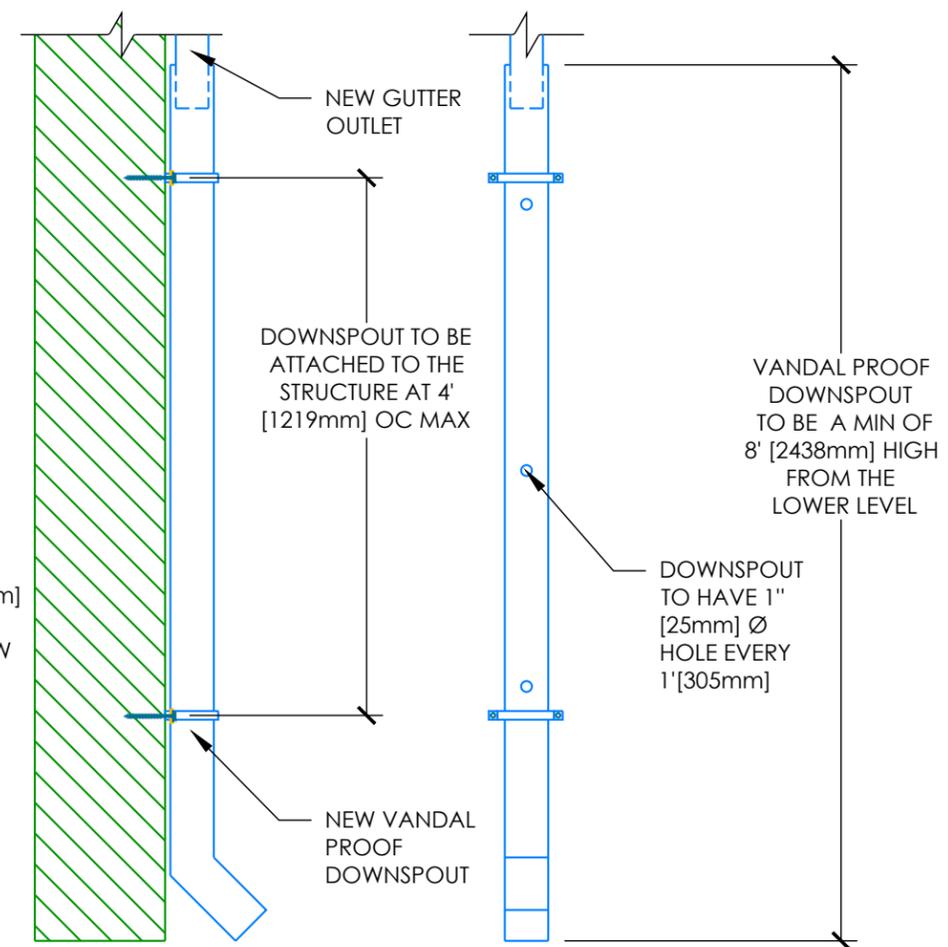

4 **DOWNSPOUT SECTION**
NTS