




A1 SIZE (594 mm x 841 mm) | Layout: 8 Traffic Barrier Details (Sheet 3 of 3) | WSP Canada Group Limited | 17M-02091-00-CPT-Greenway-DD-06-08-concrete barrier details.dwg | Last saved by: dbriff | February 22, 2018 at 12:57:52 PM | File: P:\2017\17m-02091-00 - professional consulting services for chief peguis greenway extension from main street to henderson highway\WSP DWG\Structural\17M-02091-00-CPT-Greenway-DD-06-08-concrete barrier details.dwg

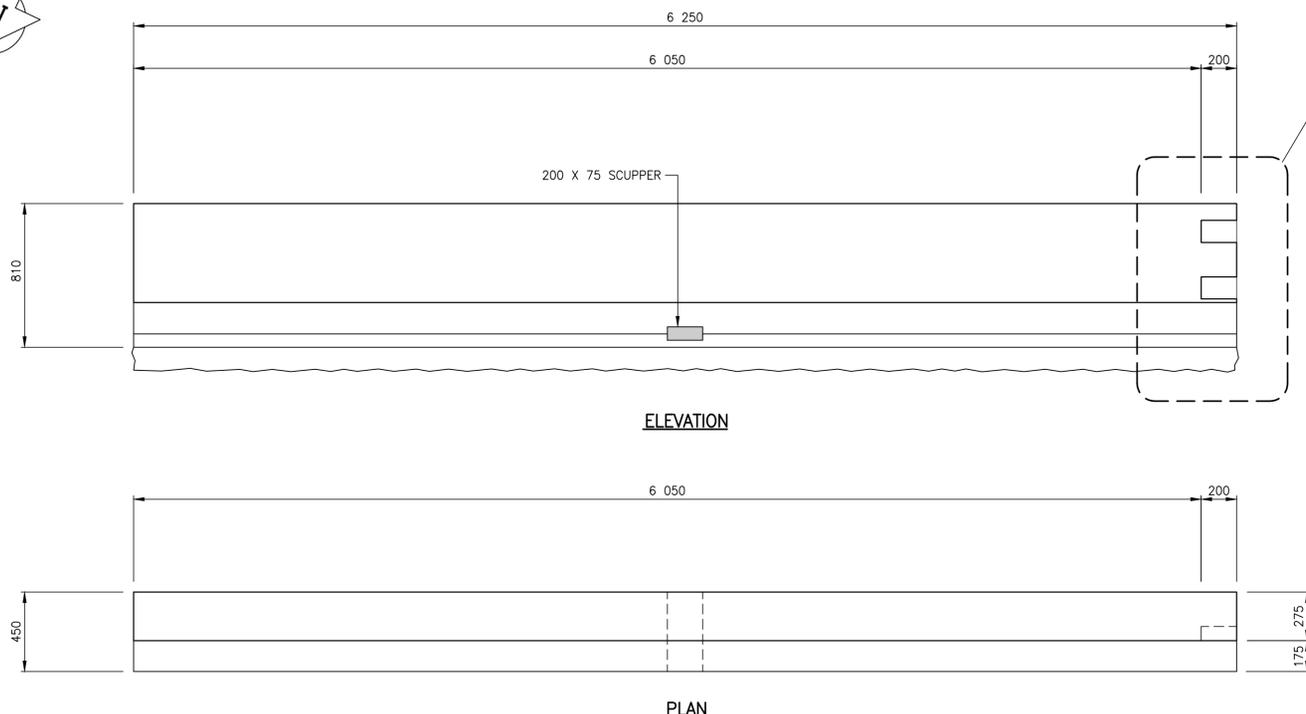


CONCRETE TRAFFIC BARRIER - TYPE "E"
(ELEVATION LOOKING SOUTH)
SCALE 1:20

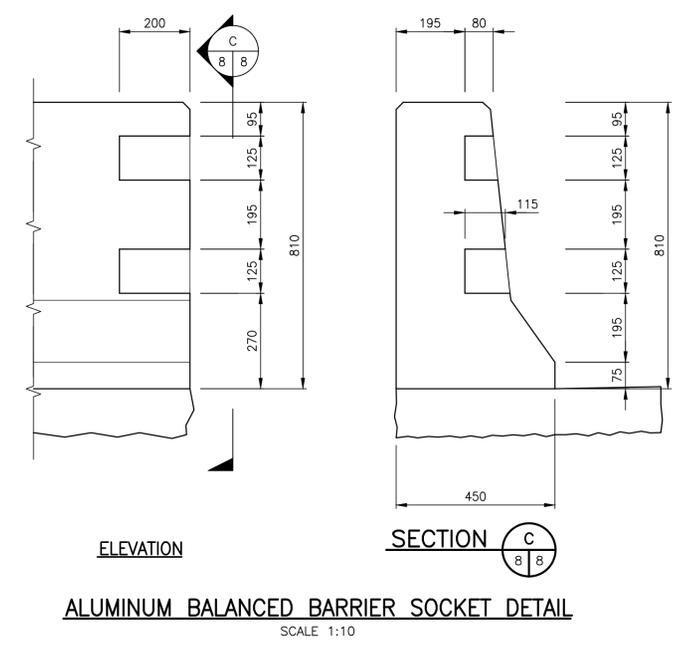


ALUMINUM BALANCED BARRIER SOCKET DETAIL
SCALE 1:10

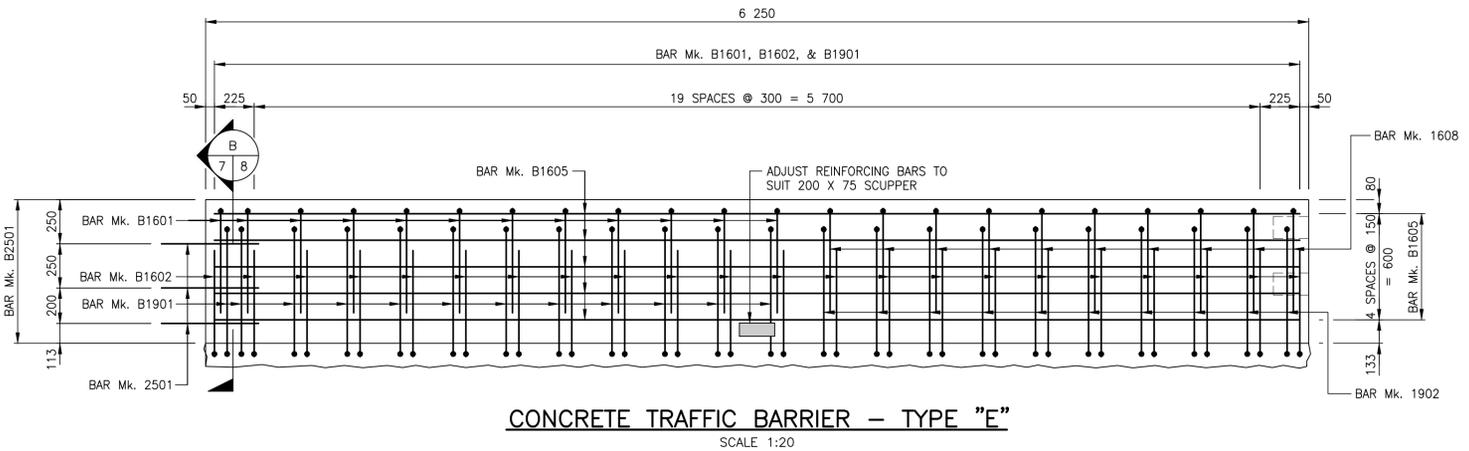

CONCRETE TRAFFIC BARRIER - TYPE "E"
SCALE 1:20

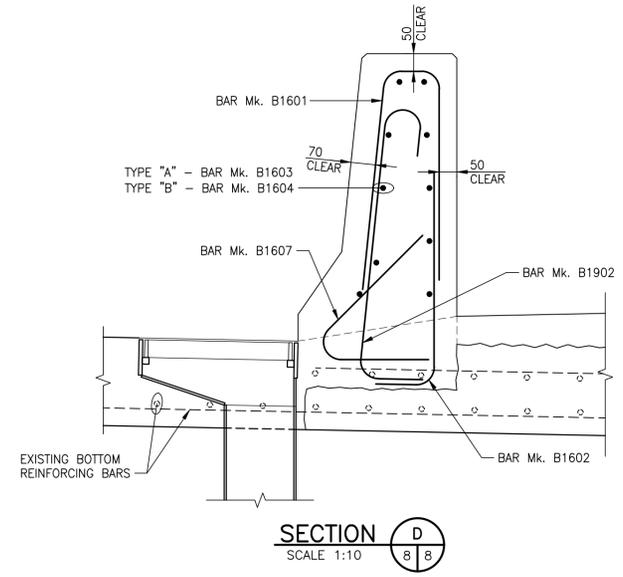

SECTION D
SCALE 1:10

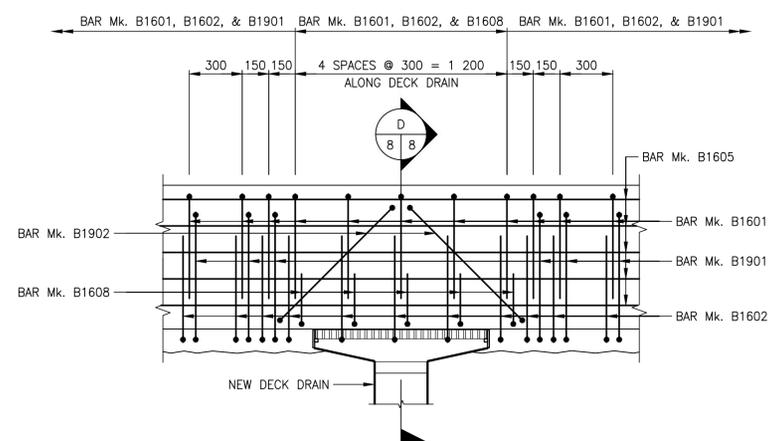

**TYPICAL CONCRETE TRAFFIC BARRIER
DETAIL AT NEW DECK DRAINS**
SHIFT B1902 AS REQUIRED AT PANEL JOINTS
SCALE 1:20



NOTE

- FOR BILL OF REINFORCING STEEL, SEE SHEET 22.
- ADJUST REINFORCING BARS AS REQUIRED FOR ALUMINUM BALANCED BARRIER TIE-IN BLOCK OUTS.

LOCATIONS APPROVED UNDERGROUND STRUCTURES G.B.M. = - ELEV. = -			WSP Canada Group Limited 93 Lombard Avenue, Suite 111 Winnipeg MB R3B 3B1 T+ 1 204-943-3178 F+ 1 204-943-4948 www.wsp.com		THE CITY OF WINNIPEG PUBLIC WORKS DEPARTMENT ENGINEERING DIVISION	CITY DRAWING NUMBER B216-18-08
SIGNED BY: SUPV U/G STRUCTURES DATE:						
LOCATION OF UNDERGROUND STRUCTURES AS SHOWN ARE BASED ON THE BEST INFORMATION AVAILABLE BUT NO GUARANTEE IS GIVEN THAT ALL EXISTING UTILITIES ARE SHOWN OR THAT THE GIVEN LOCATIONS ARE EXACT. CONFIRMATION OF EXISTENCE AND EXACT LOCATION OF ALL SERVICES MUST BE OBTAINED FROM THE INDIVIDUAL UTILITIES BEFORE PROCEEDING.		DRAWN BY: FD	APPROVED BY: JL	RELEASED FOR CONSTRUCTION	KILDONAN SETTLERS BRIDGE MODIFICATIONS	BID OPPORTUNITY NUMBER 4-2018
No. REVISIONS DATE BY		HOR. SCALE: AS NOTED VERTICAL SCALE: AS NOTED	DATE: 18.02.23	DATE: 18.02.23	CHIEF PEGUIS TRAIL - GREENWAY EXTENSION TRAFFIC BARRIER DETAILS (SHEET 3 OF 3)	CONSULTANT ACAD DWG. No. 17M-02091-00-S-8

METRIC
WHOLE NUMBERS INDICATE MILLIMETRES
DECIMALIZED NUMBERS INDICATE METRES

NOTE: These design documents are prepared solely for the use by the party with whom the design professional has entered into a contract and there are no representations of any kind made by the design professional to any party with whom the design professional has not entered into a contract.