



Lettering Centred Vertically on Board  
 Lettering Shall Be Routed To A 1/4" Depth, Concave To Not Trap Water  
 Letters to be Machine Routed. Font Style Gadugi  
 Arrange Lettering so as to Avoid Fasteners

311 Logo on Metal Sign  
 Supplied by Contract Administrator

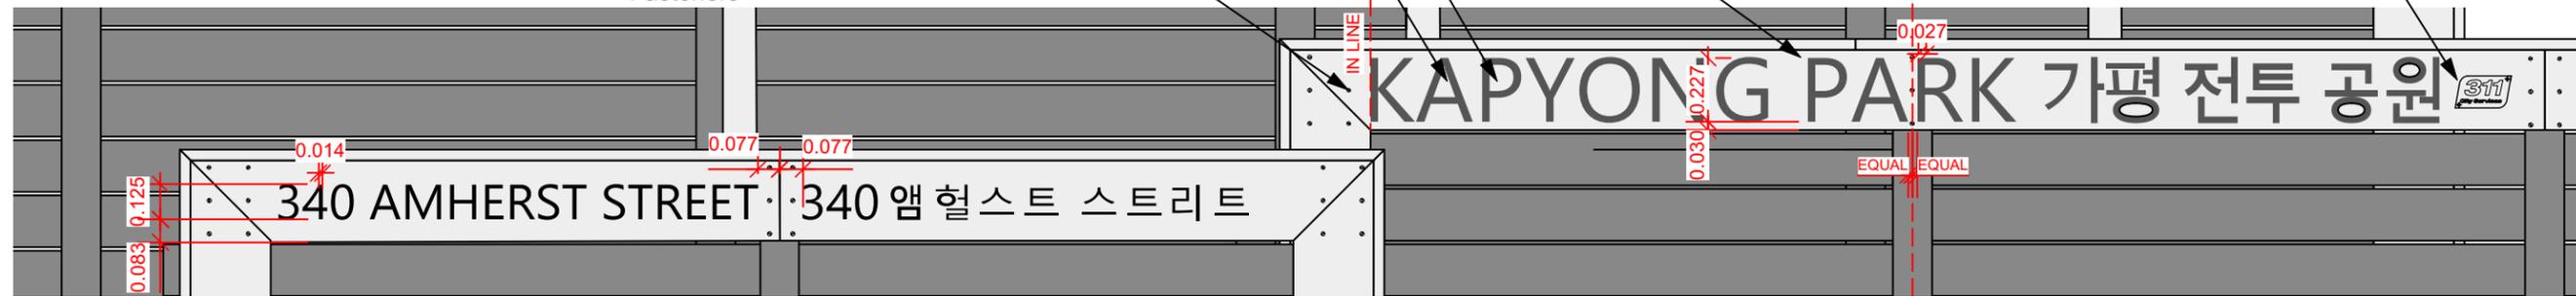

2 NORTH ENTRY ROUTERED AND PAINTED LETTERING  
 K.47-J 1:25

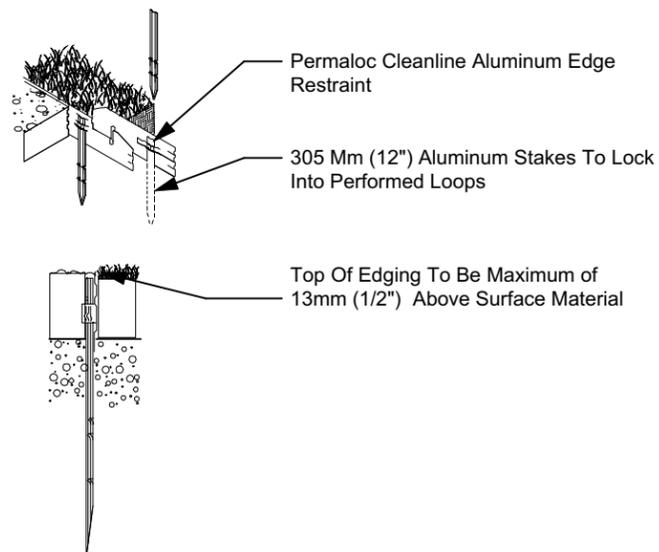

1 ALUMINUM EDGE RESTRAINT  
 K.47-K NTS


Build Up Granular Material Outside Pavers to Allow Paver Restraint to Sit Flush With Top of Pavers

Permaloc 2.25" Structuredge Aluminum Paver Restraint w/ 10" Spiral Spike

Cut pavers to be no smaller than 1/2 of a whole unit

Navarro Pavers  
 25mm (1") Depth Bedding Sand

19mm (3/4") Down Compacted Granular Base w/ Combination Geotextile/Geogrid

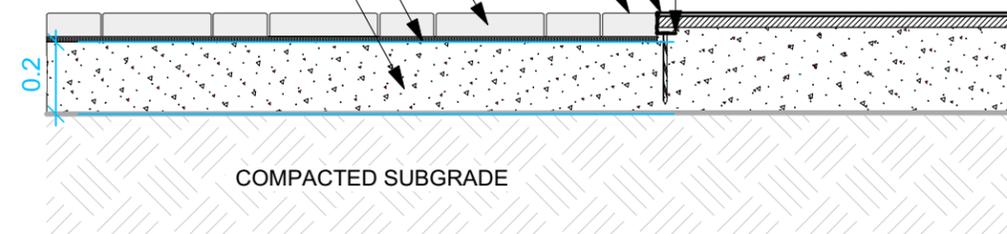


3 PAVERS W/ ALUMINUM PAVER RESTRAINT  
 K.47-K NTS

6mm (1/4") Down Compacted Black Granite

6mm (1/4") Down Compacted Limestone

19mm (3/4") Down Compacted Granular Base

Non-Woven Geotextile

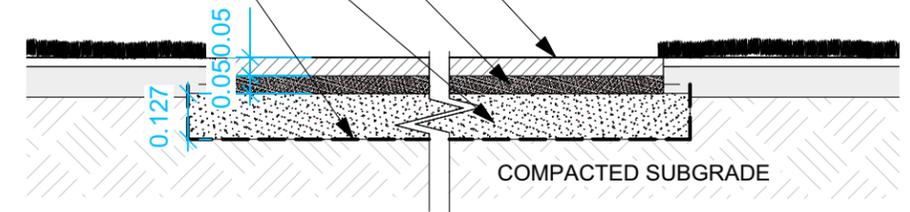

4 COMPACTED BLACK GRANITE SURFACING  
 K.47-K NTS

CONTRACTOR TO CONFIRM ALL DIMENSIONS AND REPORT ANY DISCREPANCIES TO CONTRACT ADMINISTRATOR PRIOR TO CONSTRUCTION. LOCATION OF UNDERGROUND STRUCTURES AS SHOWN ARE BASED ON THE BEST INFORMATION AVAILABLE BUT NO GUARANTEE IS GIVEN THAT ALL EXISTING UTILITIES ARE SHOWN OR THAT THE GIVEN LOCATIONS ARE EXACT. CONFIRMATION OF EXISTENCE AND EXACT LOCATION OF ALL SERVICES MUST BE OBTAINED FROM THE INDIVIDUAL UTILITIES BEFORE PROCEEDING WITH CONSTRUCTION.



THE CITY OF WINNIPEG  
 Planning, Property and Development Department  
 Planning and Land Use Division  
 Unit 15 - 30 Fort Street, Winnipeg, MB, (R3C 4X5)

DESIGNED BY	IL	CHECKED BY	
DRAWN BY	IM	APPROVED BY	
HORIZ. SCALE	VARIES		
VERT. SCALE			
DATE	APRIL 2018		

MANAGER, PARK AND OPEN SPACES	DATE
MANAGER, PLANNING AND LAND USE DIVISION	DATE

DRAWING TITLE <b>KAPYONG PARK MEMORIAL PLAZA</b>	DRAWING NO.
DETAILS 2	<b>K.47-K</b>
SITE ADDRESS	BID OPPORTUNITY NO. <b>410-2018</b>