
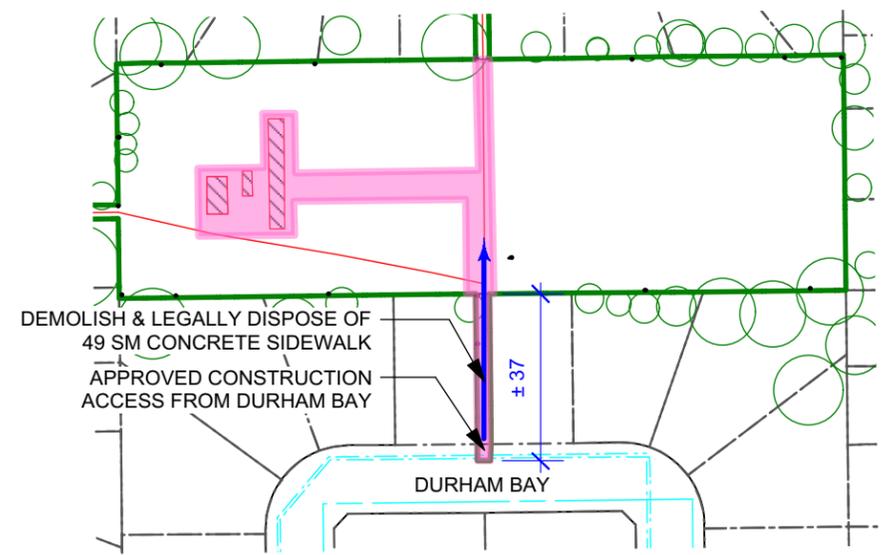


**LEGEND**

- PARK PROPERTY LINE
- - - PRIVATE PROPERTY LINE
- WATERMAIN
- SEWER MAIN
- LIMIT OF PLAY AREA
- LIMIT OF LANDSCAPING
- EXIST. HYDRO POLE
- EXIST. BOLLARDS
- EXIST. TREE

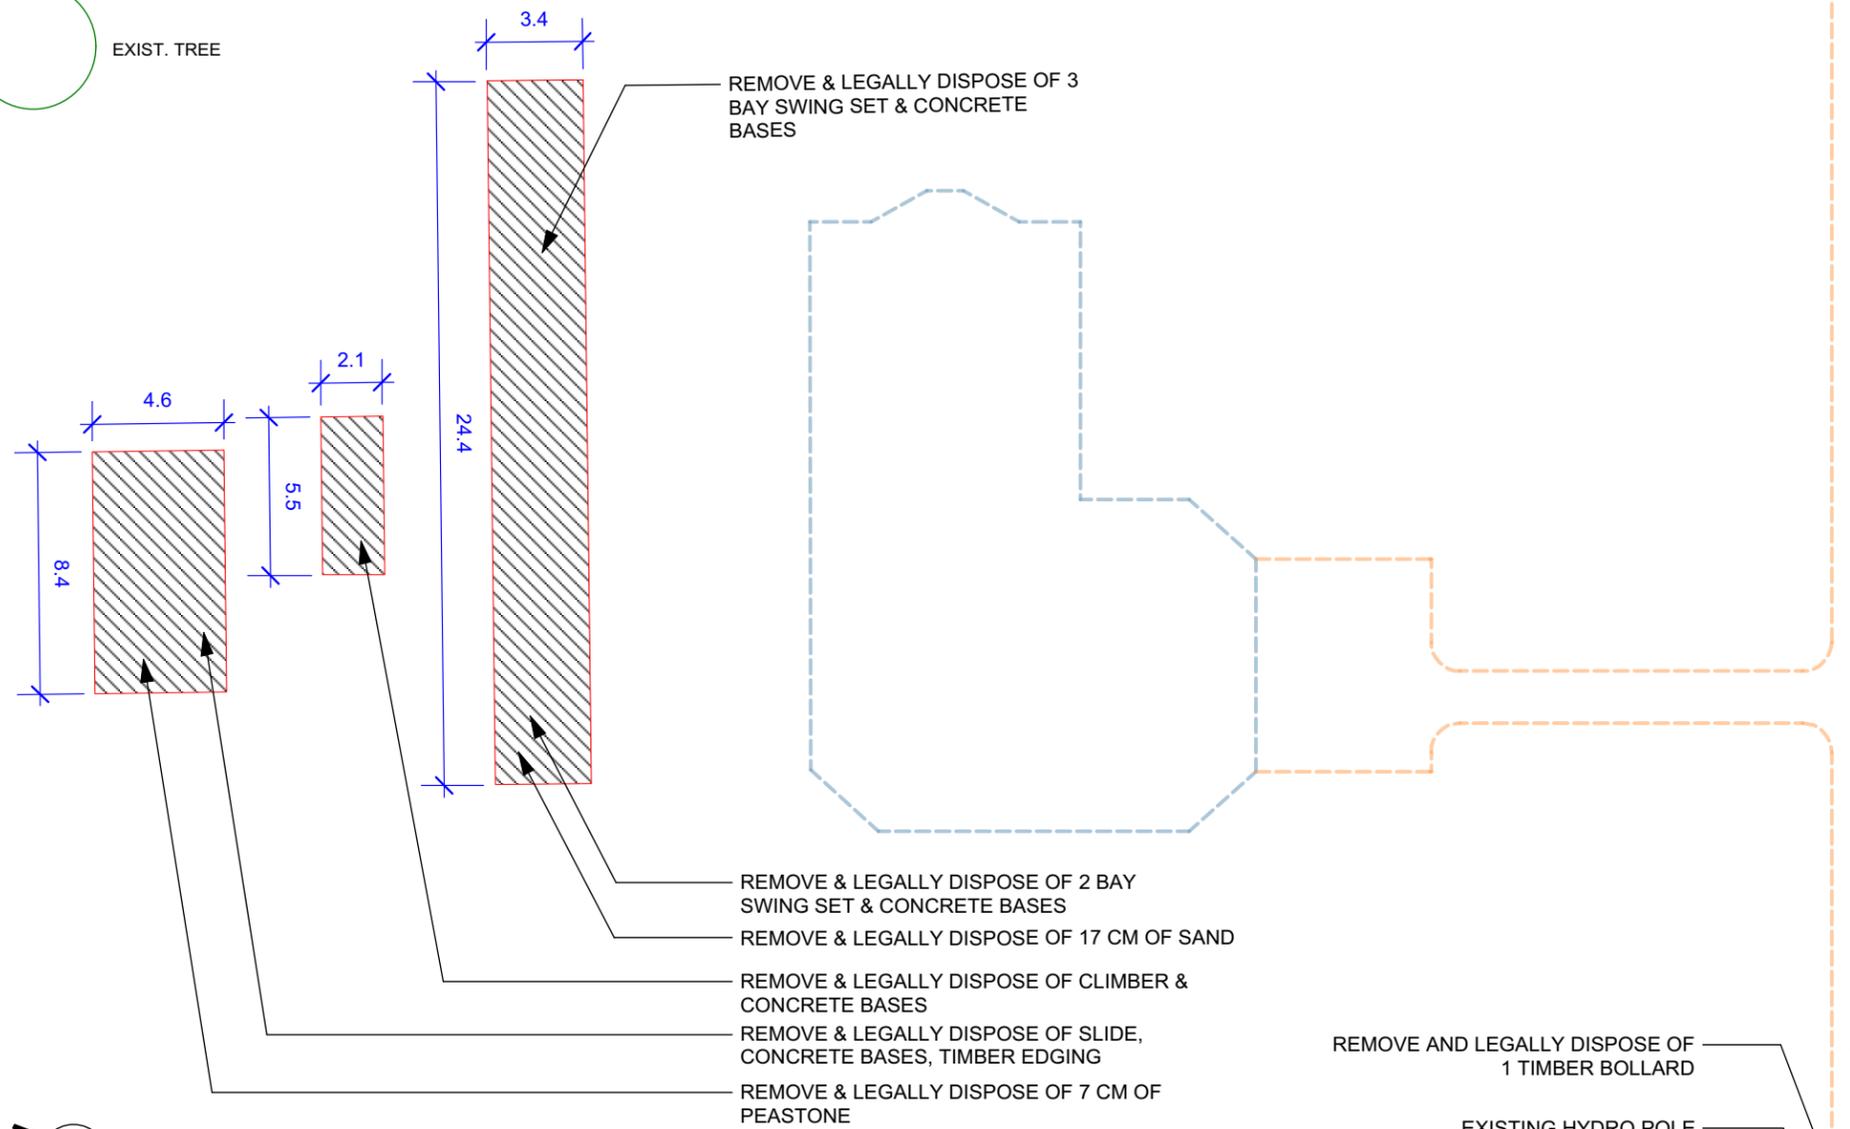

**LEGEND**

1 Key Plan  
D.33-A2 NTS


○ LIMIT OF WORK AREA

**DEMOLITION & REMOVALS NOTES**

1. ALL WORK TO CONFORM TO CURRENT CITY OF WINNIPEG STANDARD CONSTRUCTION SPECIFICATIONS AND DETAILS UNLESS OTHERWISE NOTED.
2. DIMENSIONS ARE IN METERS UNLESS OTHERWISE NOTED.
3. REPORT ANY DISCREPANCIES TO THE CONTRACT ADMINISTRATOR IMMEDIATELY.
4. DO NOT SCALE DRAWING.
5. PROTECT EXISTING TREES TO REMAIN AS PER CW 1130.
6. SECURE CONSTRUCTION SITE AND STAGING AREA WITH CONSTRUCTION FENCING C/W SAFETY SIGNAGE.
7. SITE ACCESS VIA DURHAM BAY ONLY.

CONTRACTOR TO CONFIRM ALL DIMENSIONS AND REPORT ANY DISCREPANCIES TO CONTRACT ADMINISTRATOR PRIOR TO CONSTRUCTION. LOCATION OF UNDERGROUND STRUCTURES AS SHOWN ARE BASED ON THE BEST INFORMATION AVAILABLE BUT NO GUARANTEE IS GIVEN THAT ALL EXISTING UTILITIES ARE SHOWN OR THAT THE GIVEN LOCATIONS ARE EXACT. CONFIRMATION OF EXISTENCE AND EXACT LOCATION OF ALL SERVICES MUST BE OBTAINED FROM THE INDIVIDUAL UTILITIES BEFORE PROCEEDING WITH CONSTRUCTION.

1 DURHAM PARK REMOVALS  
D.33-A1 Scale: 1:250

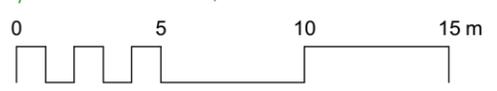

THE CITY OF WINNIPEG  
Planning, Property and Development Department  
Planning and Land Use Division  
Unit 15 - 30 Fort Street, Winnipeg, MB, (R3C 4X5)

DESIGNED BY	LL	CHECKED BY	CH
DRAWN BY	LL	APPROVED BY	CH
HORIZ. SCALE	AS NOTED		
VERT. SCALE			
DATE	JUNE 2018		

MANAGER, PARK AND OPEN SPACES	DATE
MANAGER, PLANNING AND LAND USE DIVISION	DATE

DRAWING TITLE	DURHAM PARK Playground Redevelopment Demolition & Removals Plan
SITE ADDRESS	57 DULUTH BAY

DRAWING NO.	D.33-A1
BID OPPORTUNITY NO.	594-2018