


1 Play Area Excavation  
K.5-S4 Scale: 1:15

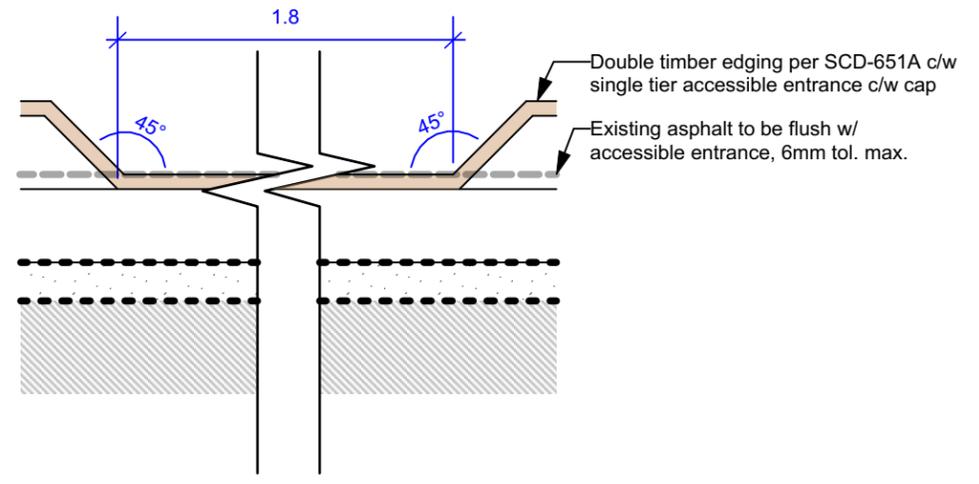

2 Accessible Entrance  
K.5-S4 Scale: 1:15

**NOTES**  
 1. ALL WORK TO CONFORM TO CURRENT CITY OF WINNIPEG STANDARD CONSTRUCTION SPECIFICATIONS AND DETAILS UNLESS OTHERWISE NOTED.  
 2. DIMENSIONS ARE IN METERS UNLESS OTHERWISE NOTED.  
 3. DO NOT SCALE DRAWING.

CONTRACTOR TO CONFIRM ALL DIMENSIONS AND REPORT ANY DISCREPANCIES TO CONTRACT ADMINISTRATOR PRIOR TO CONSTRUCTION. LOCATION OF UNDERGROUND STRUCTURES AS SHOWN ARE BASED ON THE BEST INFORMATION AVAILABLE BUT NO GUARANTEE IS GIVEN THAT ALL EXISTING UTILITIES ARE SHOWN OR THAT THE GIVEN LOCATIONS ARE EXACT. CONFIRMATION OF EXISTENCE AND EXACT LOCATION OF ALL SERVICES MUST BE OBTAINED FROM THE INDIVIDUAL UTILITIES BEFORE PROCEEDING WITH CONSTRUCTION.



THE CITY OF WINNIPEG  
 Planning, Property and Development Department  
 Planning and Land Use Division  
 Unit 15 - 30 Fort Street, Winnipeg, MB, (R3C 4X5)

DESIGNED BY	LL	CHECKED BY	
DRAWN BY	LL	APPROVED BY	
HORIZ. SCALE	AS NOTED		
VERT. SCALE			
DATE	May 2019	MANAGER, PARK AND OPEN SPACES	DATE
		MANAGER, PLANNING AND LAND USE DIVISION	DATE

DRAWING TITLE  
**Kirkbridge Park  
 Playground Redevelopment  
 Details**

SITE ADDRESS 119 Kirkbridge Drive

DRAWING NO.  
**K.5-S4**

BID OPPORTUNITY NO.  
**403-2019**