



**NOTES**

**GENERAL:**

1. ALL DIMENSIONS SHOWN ARE IN mm UNLESS NOTED OTHERWISE.

2. TOLERANCES ARE ±6mm.

ITEM NO.	DESCRIPTION	MATERIAL	QTY/UNIT
1	CABINET ASSEMBLY	5052-432 ASTM B209 - 0.125" ALUMINIMUM	1
2	MOUNTING PANEL	5052-432 ASTM B209 - 0.125" ALUMINIMUM	1

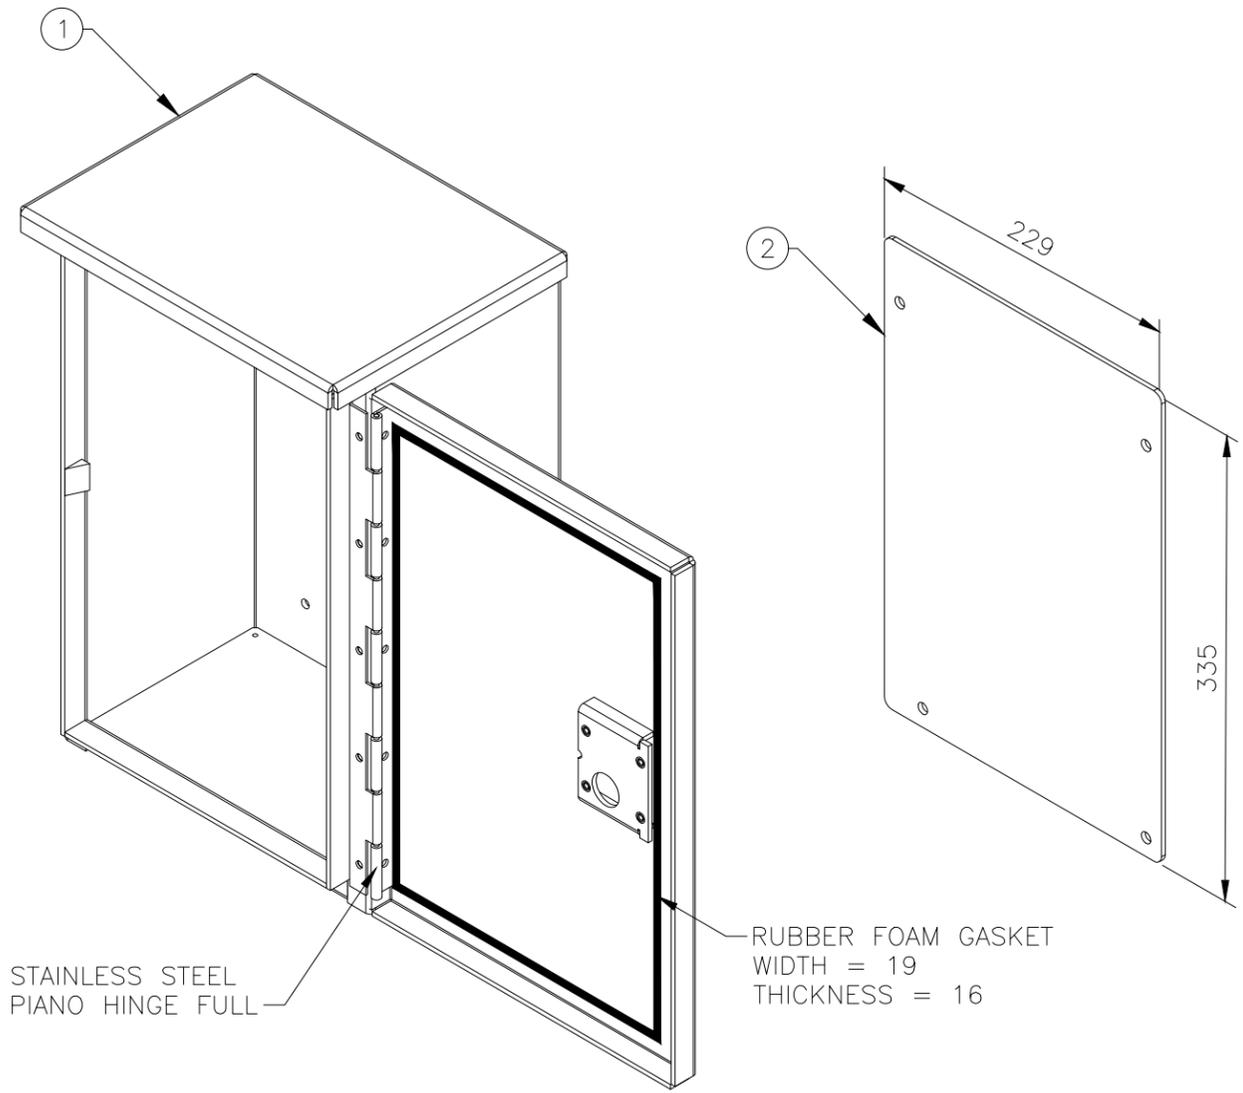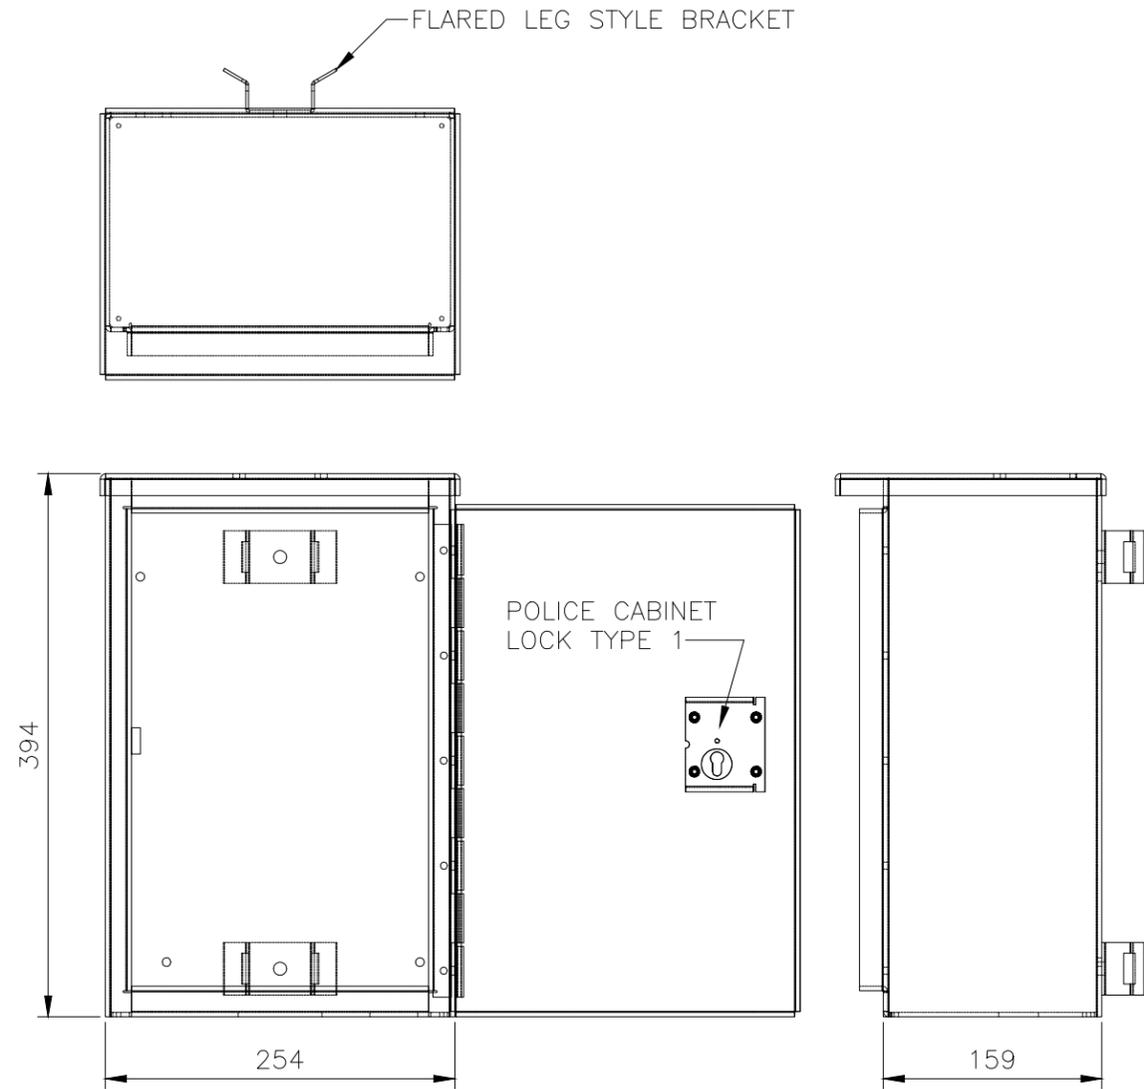

UNDERGROUND STRUCTURES

DRAWN BY: J.S. DATE: Dec. 10/18 ACCOUNT: N/A

ORIGINAL SIGNED BY:

**NOT REQUIRED**

UNDERGROUND STRUCTURES COMMITTEE DATE

NOTE:  
LOCATIONS OF UNDERGROUND STRUCTURES AS SHOWN ARE BASED ON THE BEST INFORMATION AVAILABLE. BUT NO GUARANTEE IS GIVEN THAT ALL EXISTING UTILITIES ARE SHOWN OR THAT THE GIVEN LOCATIONS ARE EXACT. CONFIRMATION OF EXISTENCE AND EXACT LOCATION OF ALL SERVICES MUST BE OBTAINED FROM THE INDIVIDUAL UTILITIES BEFORE PROCEEDING WITH CONSTRUCTION.

CONSTRUCTION REVISIONS			
NO.	REVISION	DATE	BY
A	ISSUED FOR INTERNAL REVIEW	Jan. 23/19	J.S.

RELEASED FOR CONSTRUCTION:

TRAFFIC SIGNALS ENGINEER DATE

LIABILITY DISCLAIMER NOTICE:  
THE DIGITAL INFORMATION PROVIDED FOR YOUR CONVENIENCE HEREIN IS FOR USE AT YOUR OWN RISK. THE CITY OF WINNIPEG, PUBLIC WORKS DEPARTMENT, SHALL ASSUME NO RESPONSIBILITY FOR THE INFORMATION AND IT SHOULD NOT BE CONSTRUED AS ASBUILT INFORMATION. THE INFORMATION SHOULD BE USED FOR PLANNING PURPOSES ONLY AND SHOULD BE VERIFIED BY SURVEY. THE DEPARTMENT SHALL NOT IN ANY WAY SUFFER ANY LIABILITY WHATSOEVER TO ANY PARTY FOR INJURY, LOSS OR DAMAGES SUFFERED BY SUCH PARTY ARISING FROM THEIR USE OF, OR RELIANCE UPON, THIS INFORMATION.

ENGINEER'S SEAL:

PRELIMINARY

NOT FOR CONSTRUCTION



THE CITY OF WINNIPEG  
PUBLIC WORKS DEPARTMENT  
TRANSPORTATION DIVISION

SIGNALS EQUIPMENT ENCLOSURE

SCALE: N.T.S.  
(ALL DIMENSIONS ARE IN METERS UNLESS OTHERWISE NOTED)

DRAWING NUMBER:  
SK-1