


# APPENDIX A – MISCELLANEOUS PLAN

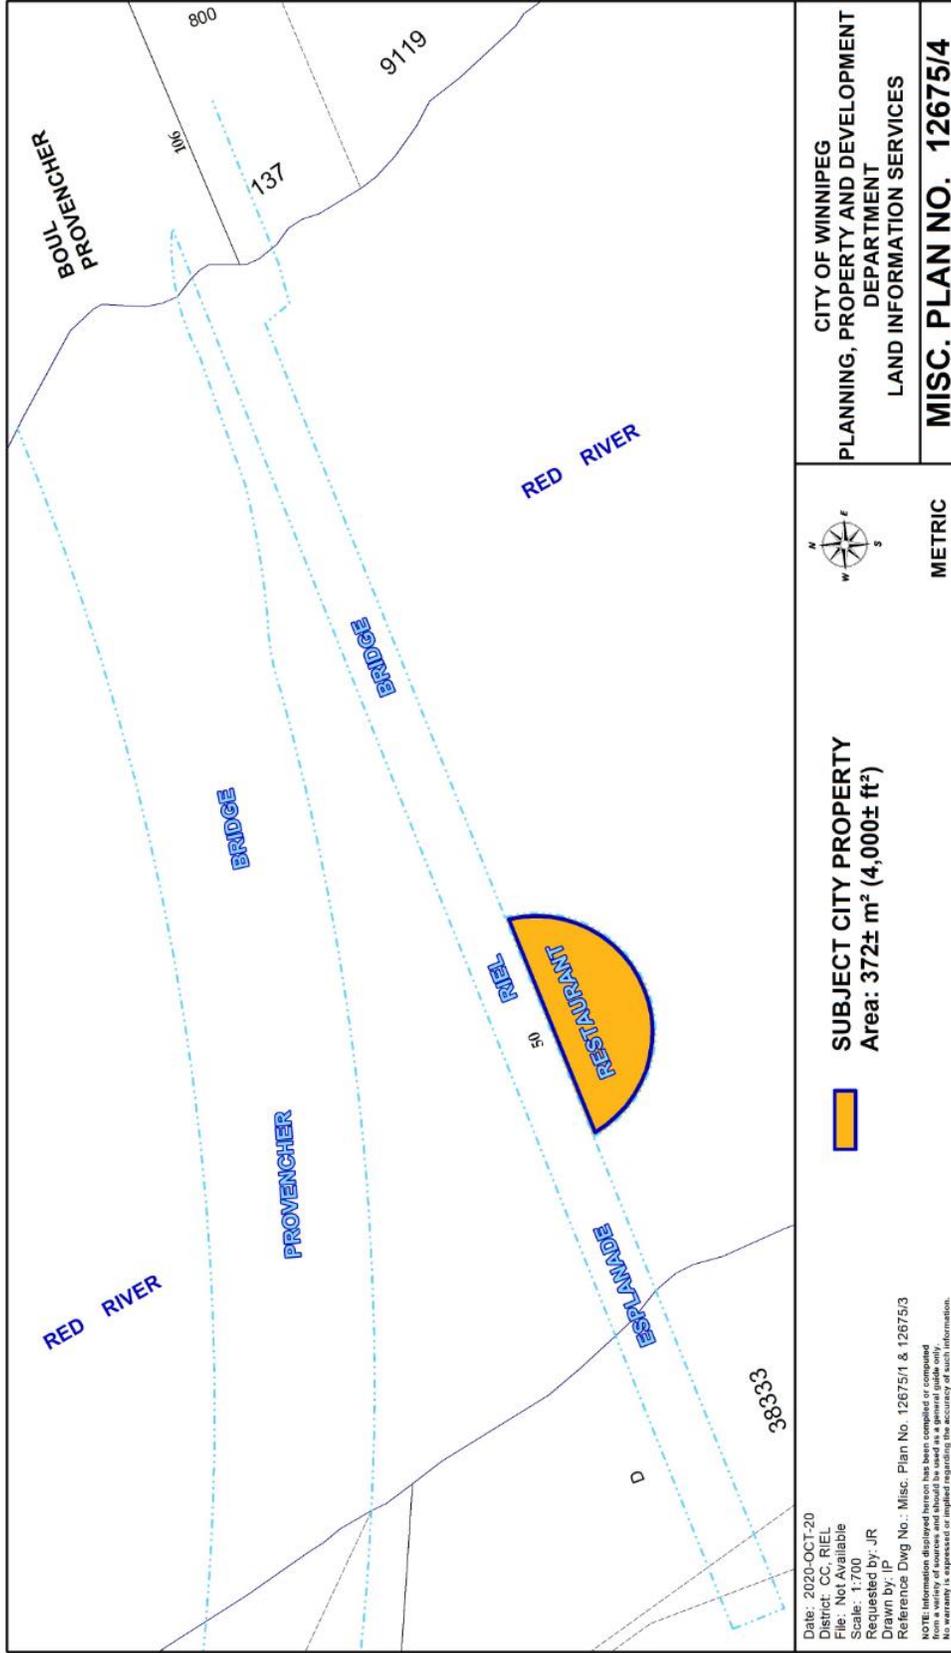

CITY OF WINNIPEG  
 PLANNING, PROPERTY AND DEVELOPMENT  
 DEPARTMENT  
 LAND INFORMATION SERVICES  
**MISC. PLAN NO. 12675/4**

**SUBJECT CITY PROPERTY**  
 Area: 372± m<sup>2</sup> (4,000± ft<sup>2</sup>)

Date: 2020-OCT-20  
 District: CC, RIEL  
 File: Not Available  
 Scale: 1:700  
 Requested by: JR  
 Drawn by: IP  
 Reference Dwg No.: Misc. Plan No. 12675/1 & 12675/3  
NOTE: Information displayed herein has been compiled or computed from a variety of sources and should be used as a general guide only. No warranty is expressed or implied regarding the accuracy of such information.