


GENERAL NOTES:

FUSE SCHEDULE			
TB	IDENTIFIER	SIZE	RATED CURRENT (A) FA
TB6	0	5x20mm	0.50
	1	5x20mm	0.50
	2	5x20mm	0.50
	3	5x20mm	0.50
	4	5x20mm	0.50
	5	5x20mm	0.50
	6	5x20mm	0.50
	7	5x20mm	0.50
	8	5x20mm	0.50
	9	5x20mm	0.50
	10	5x20mm	0.50
	11	5x20mm	0.50
	12	5x20mm	0.50
	13	5x20mm	0.50
	14	5x20mm	0.50
TB7	0	5x20mm	0.50
	1	5x20mm	0.50
	2	5x20mm	0.50
	3	5x20mm	0.50
	4	5x20mm	0.50
	5	5x20mm	0.50
	6	5x20mm	0.50
	7	5x20mm	0.50
	8	5x20mm	0.50
	9	5x20mm	0.50
	10	5x20mm	0.50
	11	5x20mm	0.50
	12	5x20mm	0.50
	13	5x20mm	0.50
	14	5x20mm	0.50
15	5x20mm	0.50	

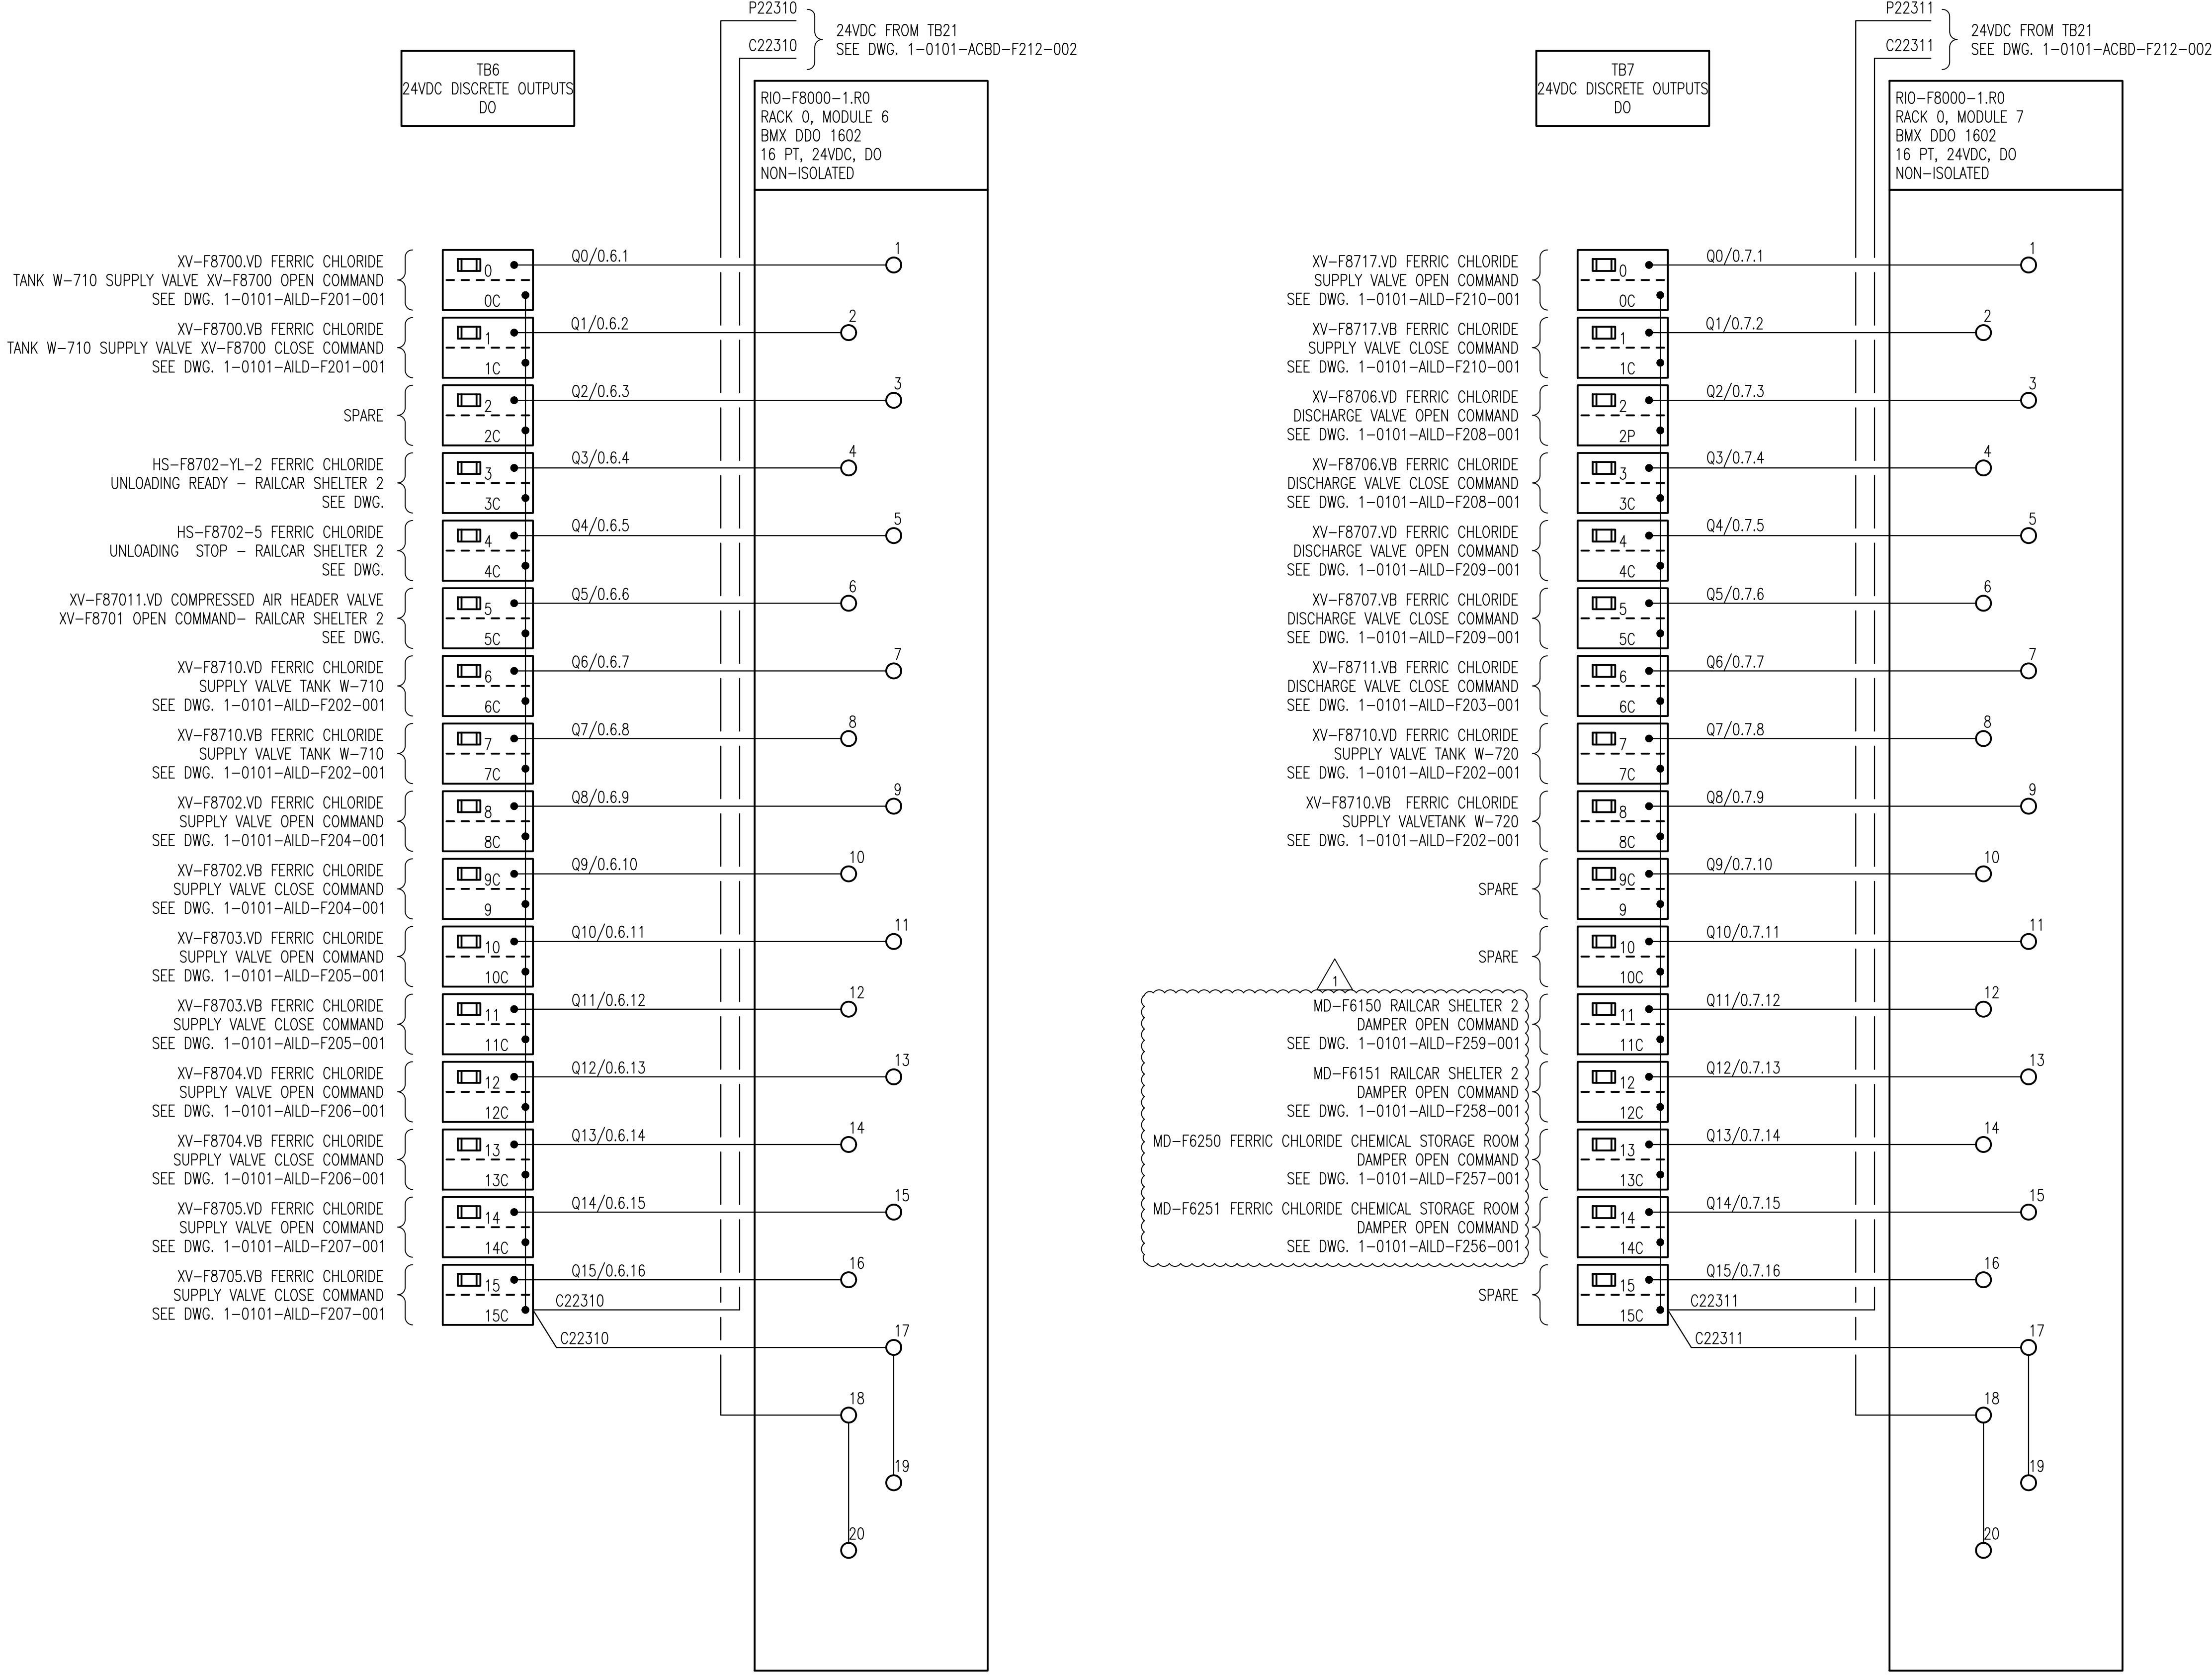

10	-	-
9	-	-
8	-	-
7	-	-
6	-	-
5	-	-
4	-	-
3	-	-
2	-	-
1	-	-
NO.	DRAWING NUMBER	REFERENCE DRAWING TITLE
REFERENCE DRAWINGS		



B.M. ELEV.			
CONSTRUCTION COMPLETION DATE: YYYY MM DD			
1	RE-ISSUED FOR CONSTRUCTION	2022 07 05	JAB
0	ISSUED FOR CONSTRUCTION	2022 05 18	JAB
NO.	REVISIONS	DATE	BY

<b>KGS GROUP</b>			
DESIGNED BY	DG	CHECKED BY	JAB
DRAWN BY	RG	APPROVED BY	JAB
SCALE:	NTS	RELEASED FOR CONSTRUCTION	
DATE	2022 04 11	DATE	

ENGINEER'S SEAL	
CONSULTANT DRAWING NUMBER	
21-0107-015_A5.137	

**THE CITY OF WINNIPEG**  
 WATER AND WASTE DEPARTMENT  
 ENGINEERING DIVISION  
 NORTH END SEWAGE TREATMENT PLANT (NEWPCC)  
 INTERIM PHOSPHOROUS REMOVAL  
 AUTOMATION  
 BUILDING 101  
 RIO-F8000-1.R0 WIRING DIAGRAM - DISCRETE OUTPUT

CITY DRAWING NUMBER **1-0101-ACBD-F214-003** SHEET **8** OF **14**