

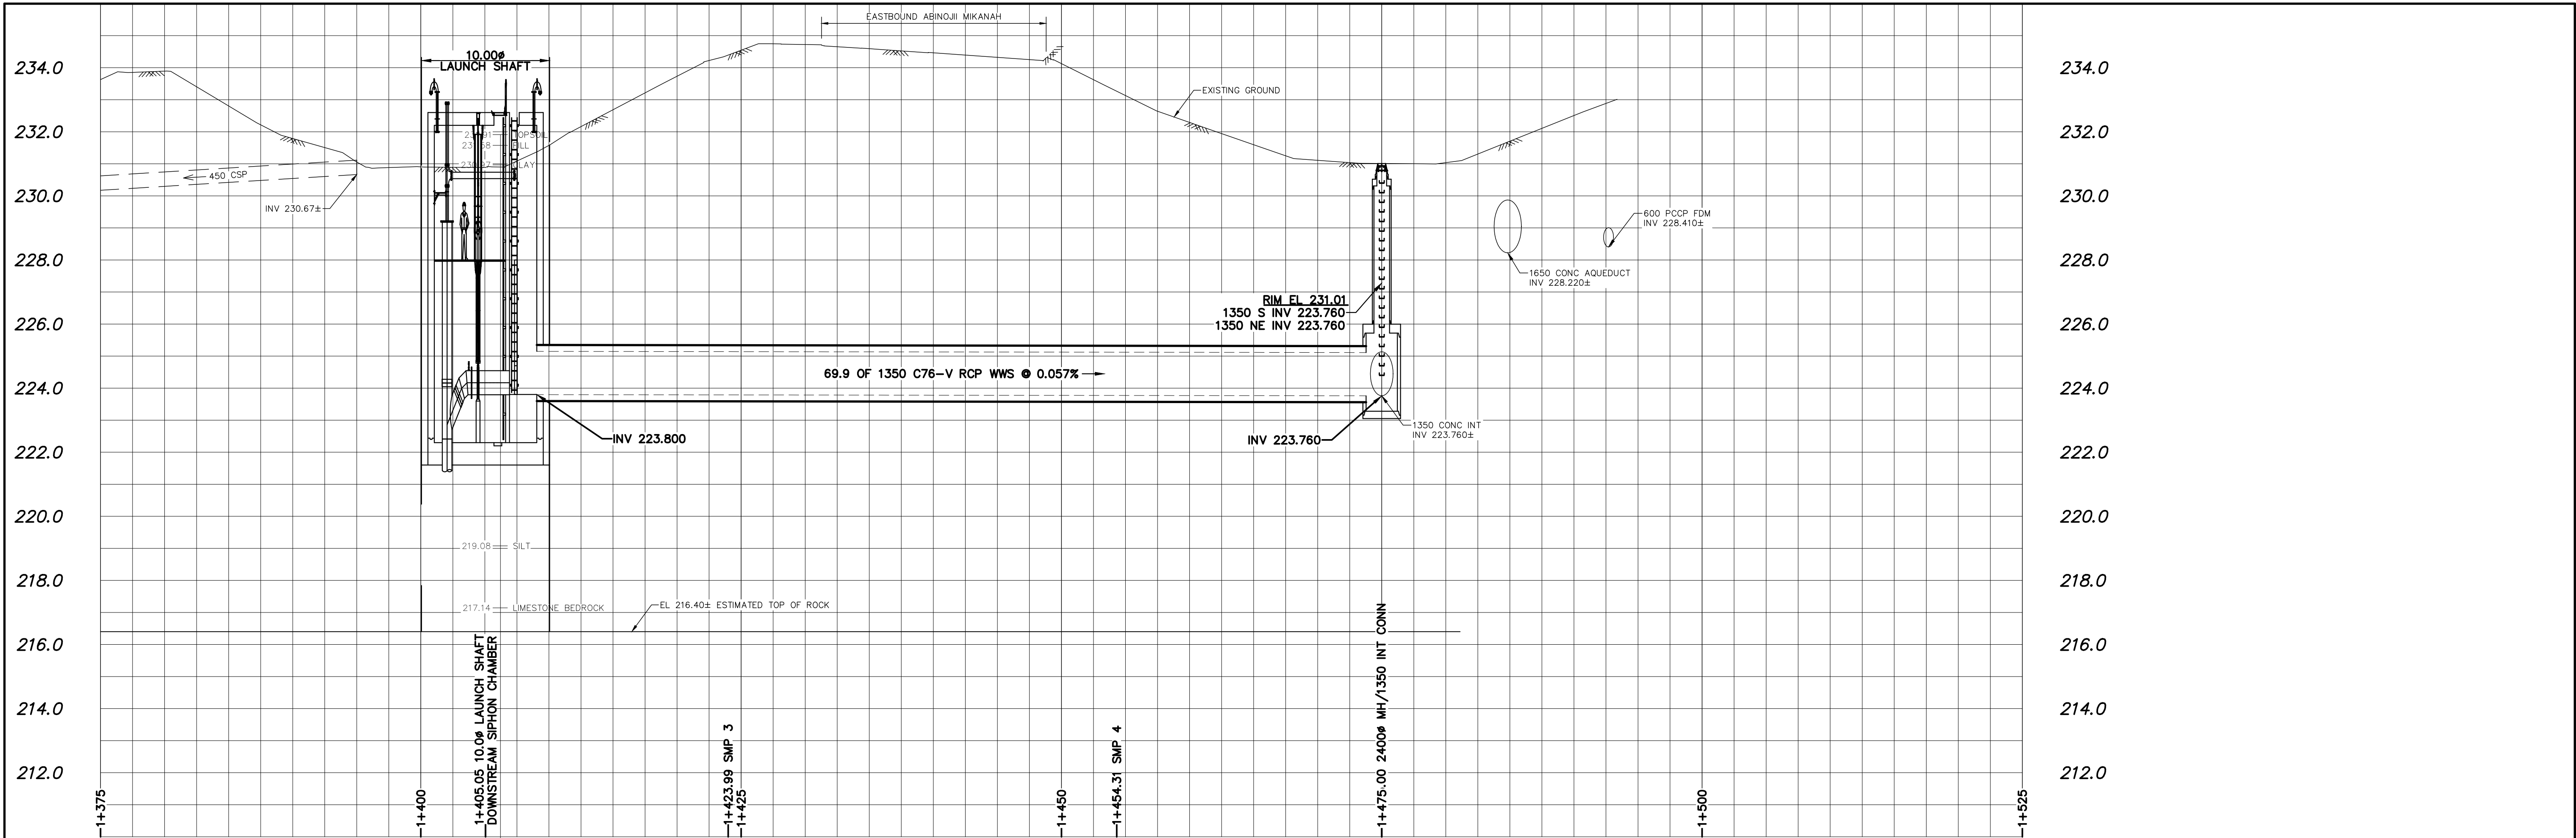


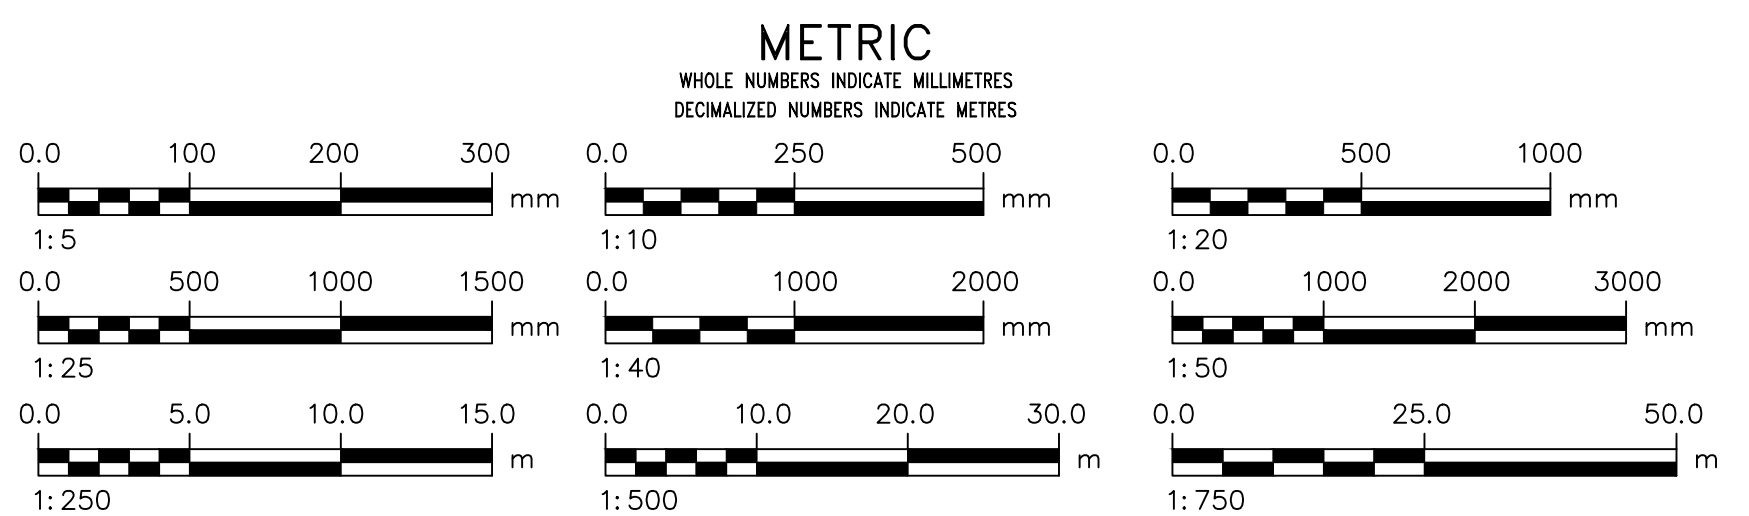

NOTE: CHAINAGES SHOWN ARE ALONG ϕ OF NEW PIPE.
STA. 1+000.000 = ϕ OF DISCHARGE MH

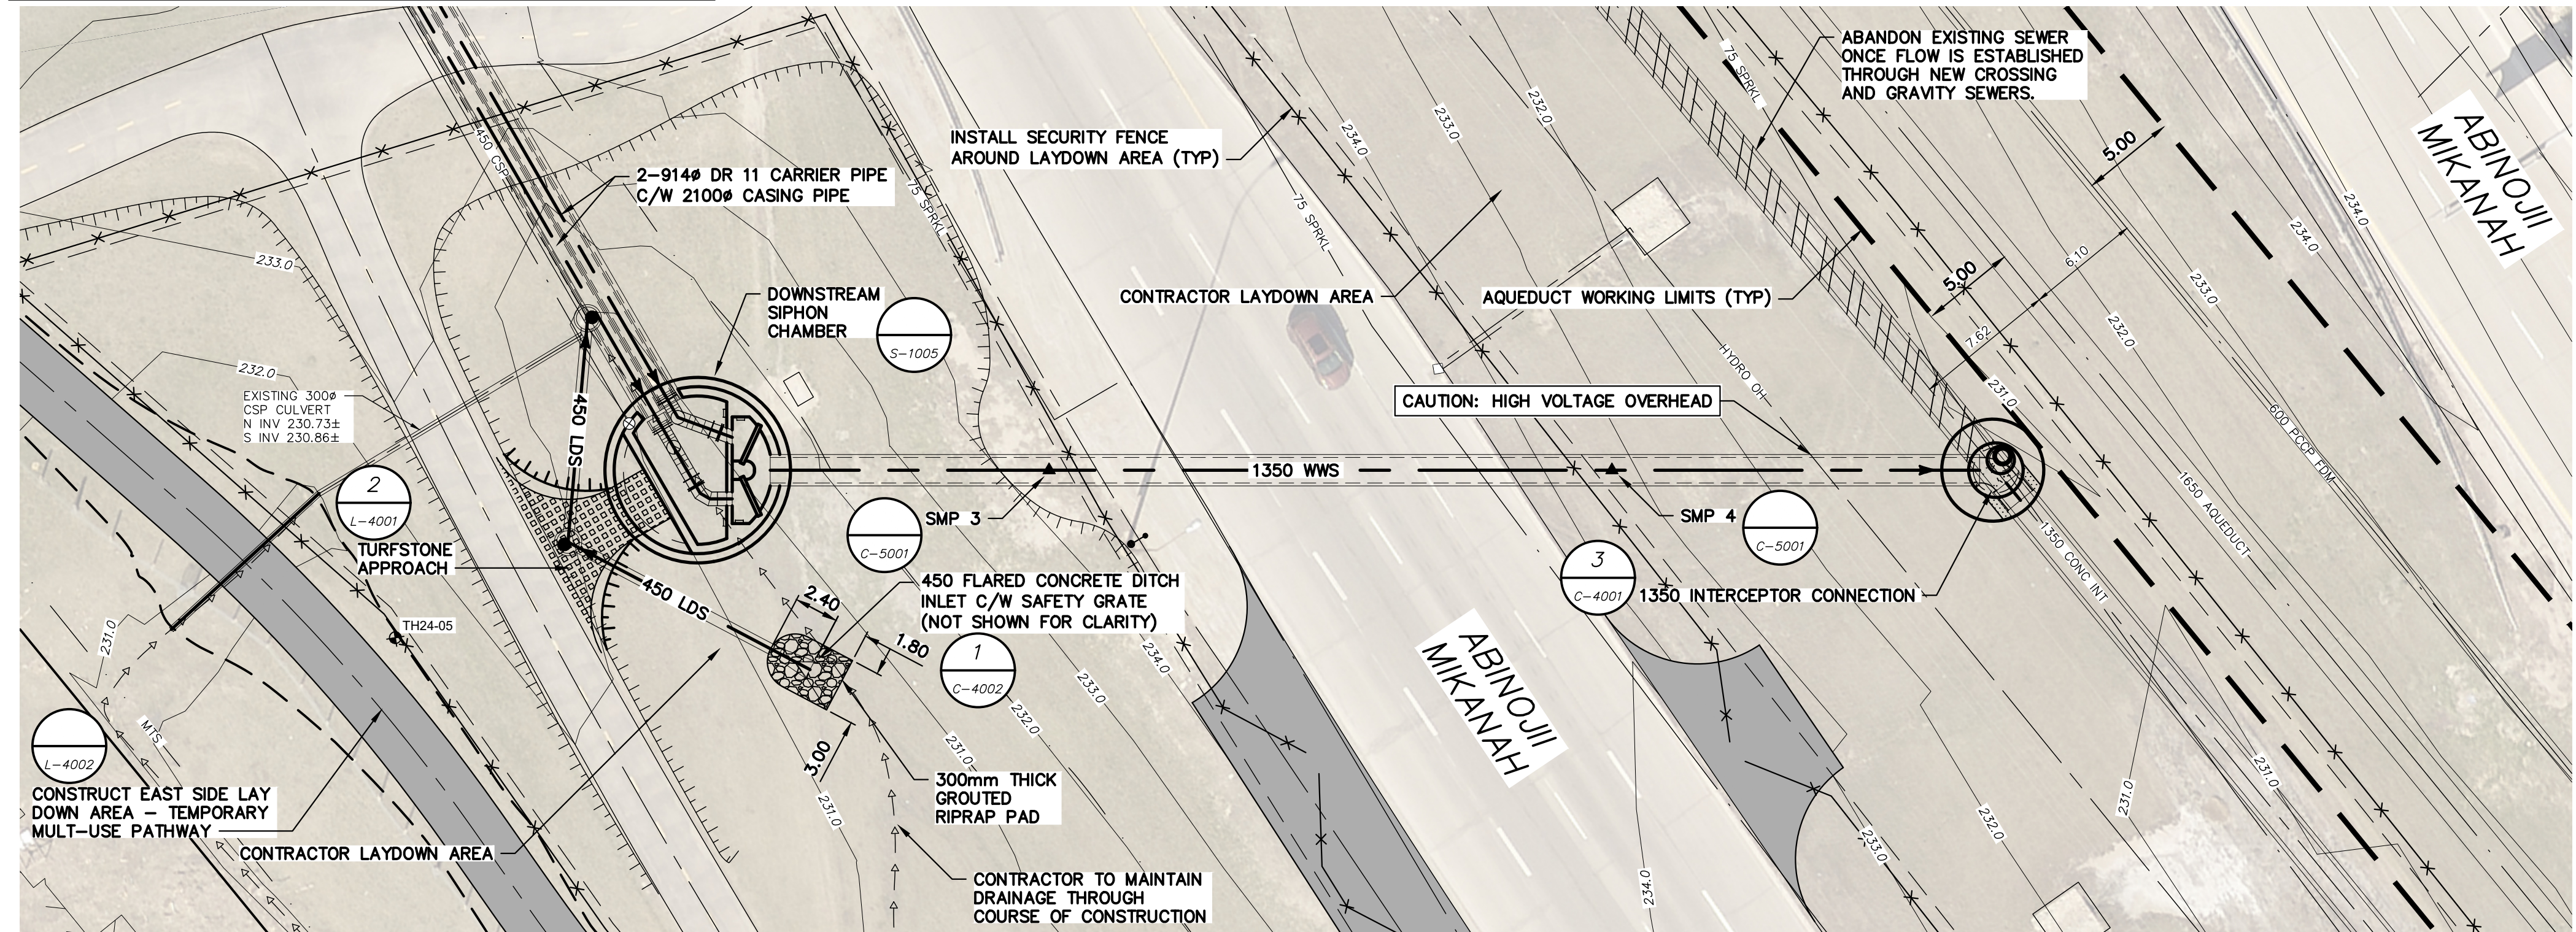

LOCATION APPROVED UNDERGROUND STRUCTURES		CONSTRUCTION COMPLETION DATE: YYYY MM DD		AECOM		ENGINEER'S SEAL	
SUPV. U/G STRUCTURES COMMITTEE		DATE		DESIGNED BY MPG		CHECKED BY JAT	
NOTE:				DRAWN BY ADL		APPROVED BY MGM	
LOCATION OF UNDERGROUND STRUCTURES AS SHOWN ARE BASED ON THE BEST INFORMATION AVAILABLE BUT NO GUARANTEE IS GIVEN THAT ALL EXISTING UTILITIES ARE SHOWN OR THAT THE GIVEN LOCATIONS ARE EXACT. CONFIRMATION OF EXISTENCE AND EXACT LOCATION OF ALL SERVICES MUST BE OBTAINED FROM THE INDIVIDUAL UTILITIES BEFORE PROCEEDING WITH CONSTRUCTION.				SCALE: HORIZONTAL 1:250 VERTICAL 1:100		RELEASED FOR CONSTRUCTION R. LUCKY	
		0 ISSUED FOR TENDER 25/05/14 ADL		DATE 2025 05 13		DATE 25/05/14	
		NO. REVISIONS		DATE BY		CONSULTANT DRAWING NUMBER C-1007	
				PLOT DATE: 2025 05 13		Tender No: 1010-2024B CONTRACT NUMBER:	
				FILE PATH: C:\Users\leippla\DC\ACCDocs\AECOM\60728226-Replic-of-FGSV-Siphon\Project Files\900 Design Collaboration\20 Detailed Design\C\SH\		FILE NAME: 60728226-SHT-00-C-1006_C-1007.dwg	

FOR INDEX SEE G-1001

ENGINEERS GEOSCIENTISTS MANITOBA
Certificate of Authorization
AECOM Canada ULC
No. 4671

THE CITY OF WINNIPEG
WATER AND WASTE DEPARTMENT
ENGINEERING DIVISION

REPLACEMENT OF THE
FORT GARRY ST VITAL SIPHON

PLAN / PROFILE
PROPOSED DOWNSTREAM SIPHON CHAMBER
TO 1350 INTERCEPTOR

SHEET 10 OF 32
CITY DRAWING NUMBER
C-1007