

**MATERIALS**


- 1. WOOD SLATS: 89x89mm  
COMPOSITE BOARDS W/ CEDAR  
TONE FINISH
- 2. FRAME: WELDED STEEL W/  
GALVANIZED FINISH

Drawing Title:

**TACHE BACKLESS BENCH  
COMPOSITE WITH ARMS**

Drawing No:


**SCD-121C**

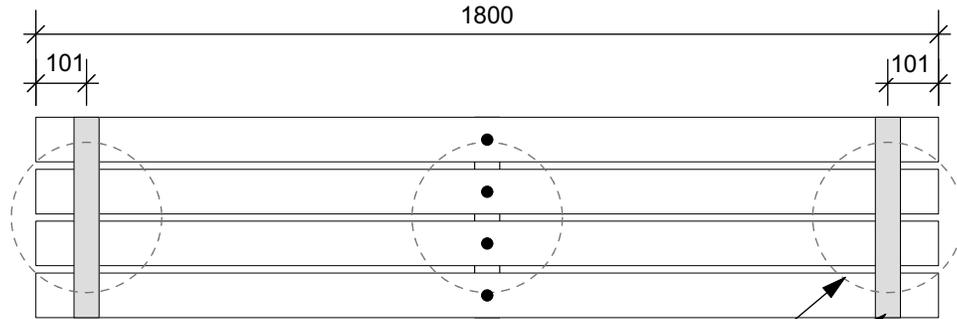

**PLAN VIEW**

POURED IN PLACE CONCRETE  
BASE BELOW

ARM REST

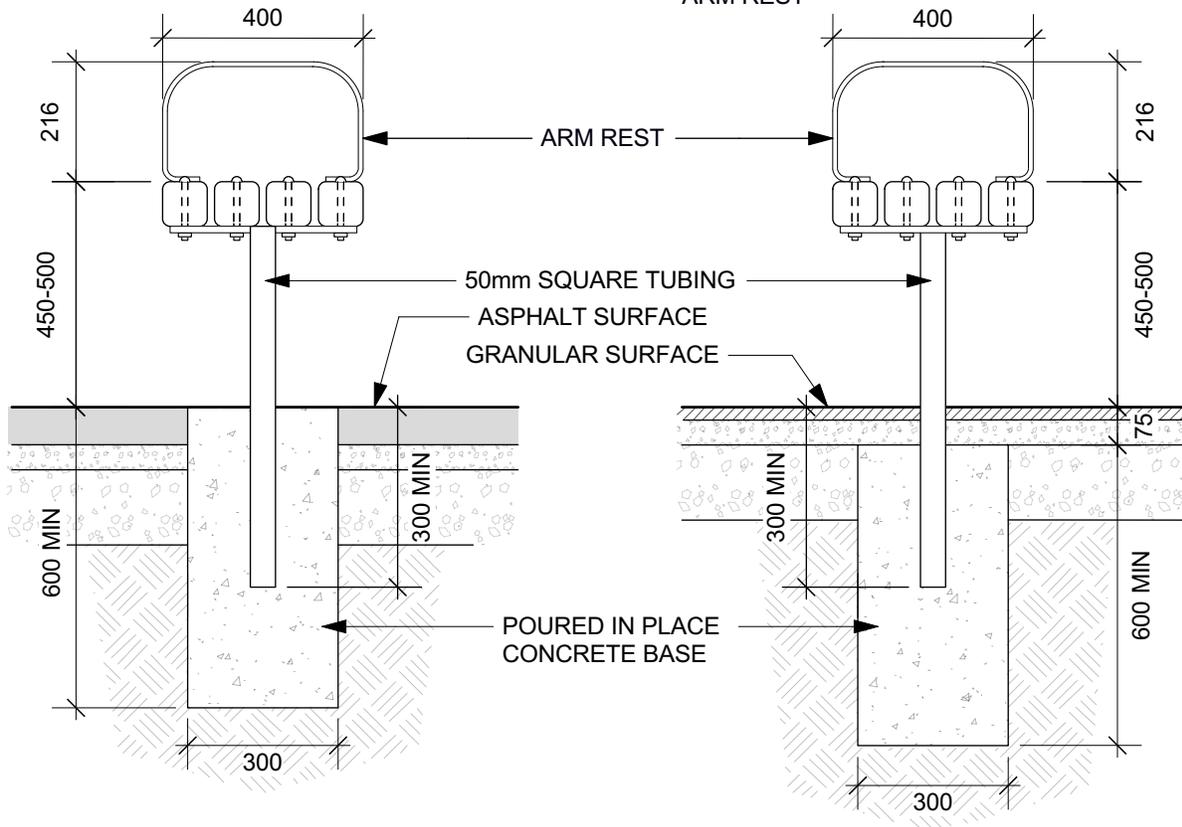

**SIDE ELEVATION - ASPHALT**

**SIDE ELEVATION - GRANULAR**

DIMENSIONS SHOWN ARE IN MILLIMETRES UNLESS OTHERWISE SPECIFIED

REVISION: 4  
DATE: February 2024  
SCALE: N.T.S.  
DRAWN BY: MG

The City of Winnipeg  
Planning, Property and Development Department  
Planning and Land Use Division  
Unit 15 - 30 Fort Street, Winnipeg, MB, R3C 4X5

