


Drawing Title:

Drain Basin

Drawing No:

SCD-668

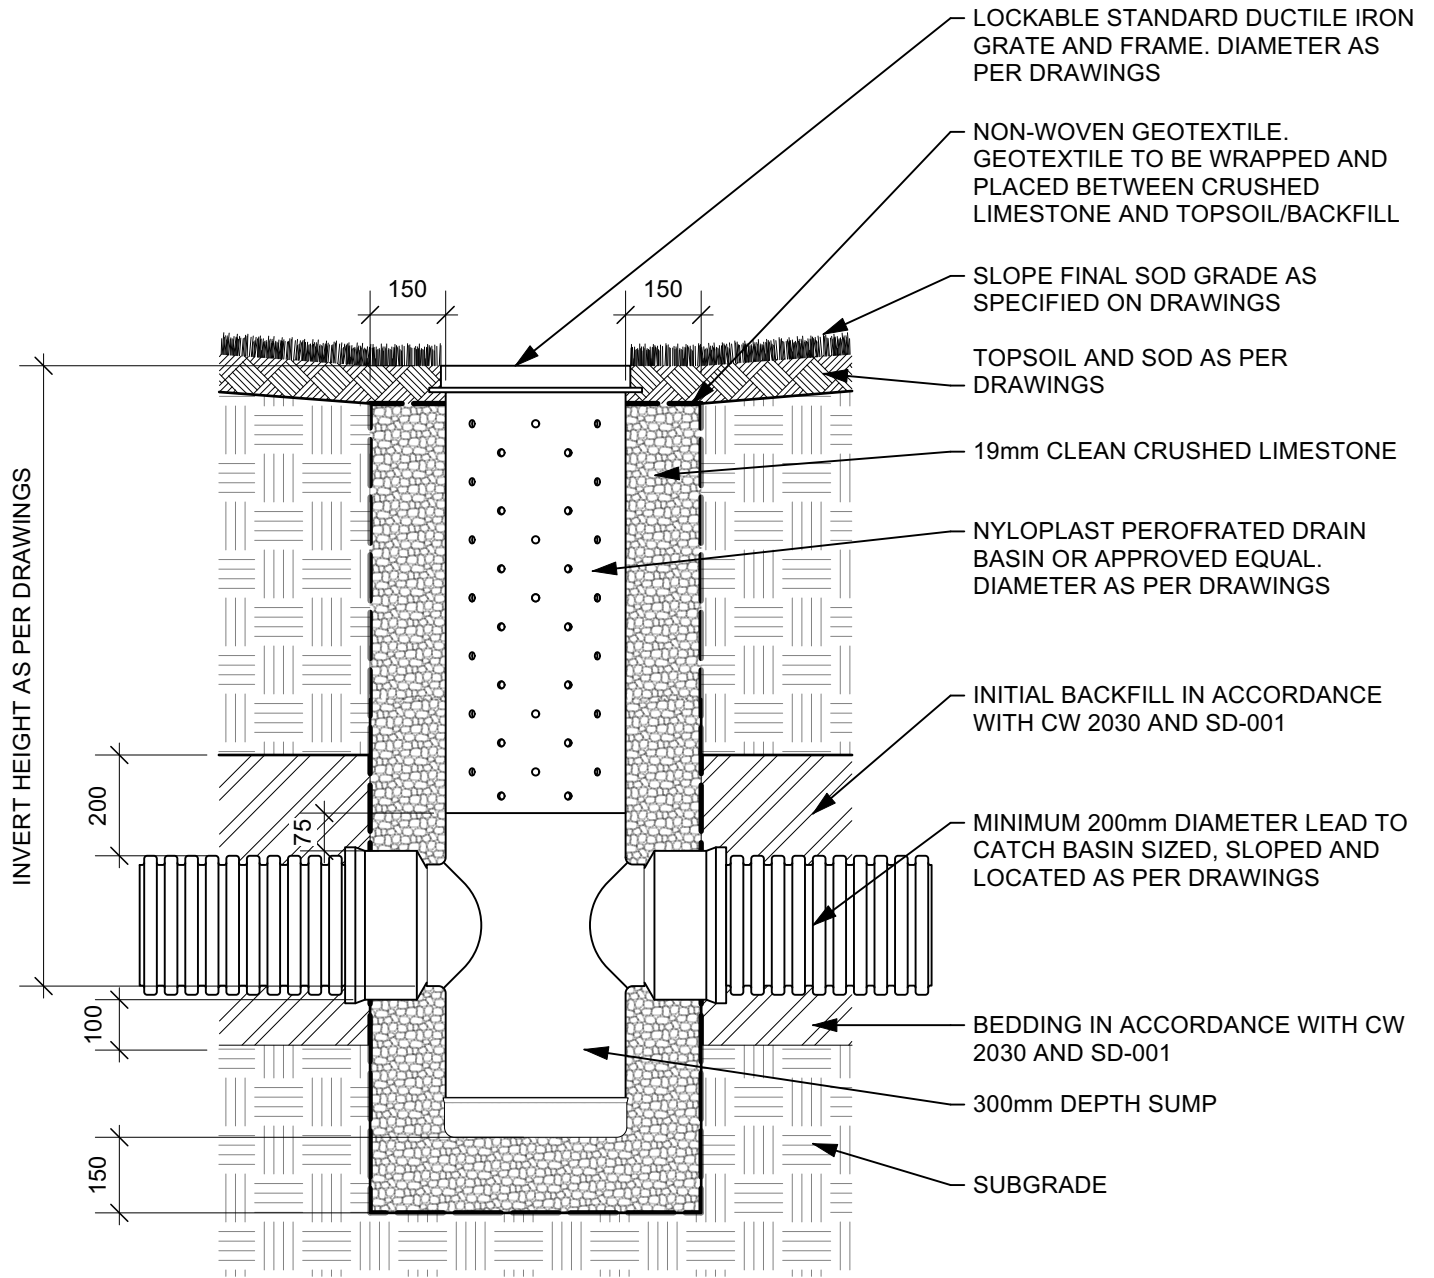

DIMENSIONS SHOWN ARE IN MILLIMETRES UNLESS OTHERWISE SPECIFIED

REVISION: R1
 DATE: August, 2023
 SCALE: N.T.S.
 DRAWN BY: TB

The City of Winnipeg
 Planning, Property and Development Department
 Planning and Land Use Division
 Unit 15 - 30 Fort Street, Winnipeg, MB, R3C 4X5

