





# THE CITY OF WINNIPEG

WATER AND WASTE DEPARTMENT  
ENGINEERING DIVISION

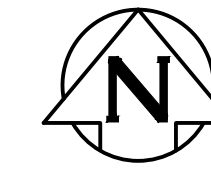


## WINDSOR PARK LIFT STATION 2025 UPGRADES



BID OPPORTUNITY 936-2024

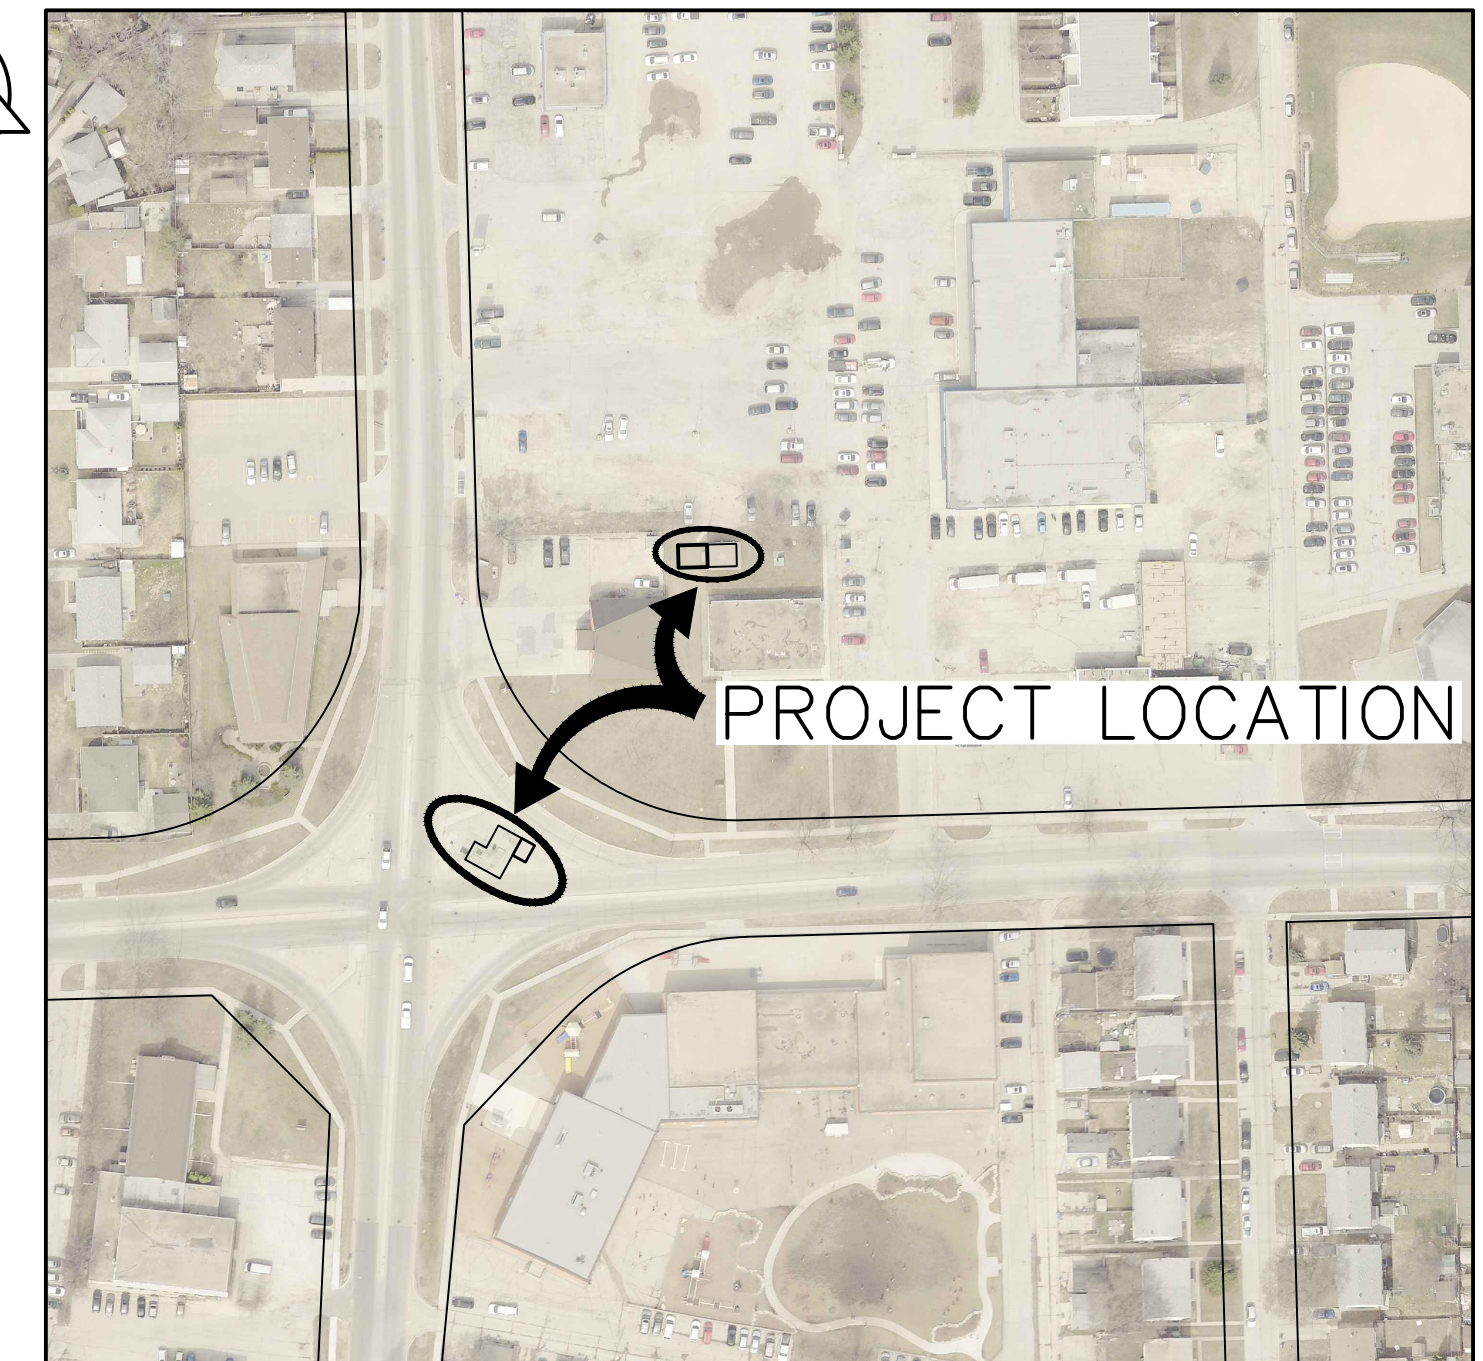

PROJECT LOCATION PLAN

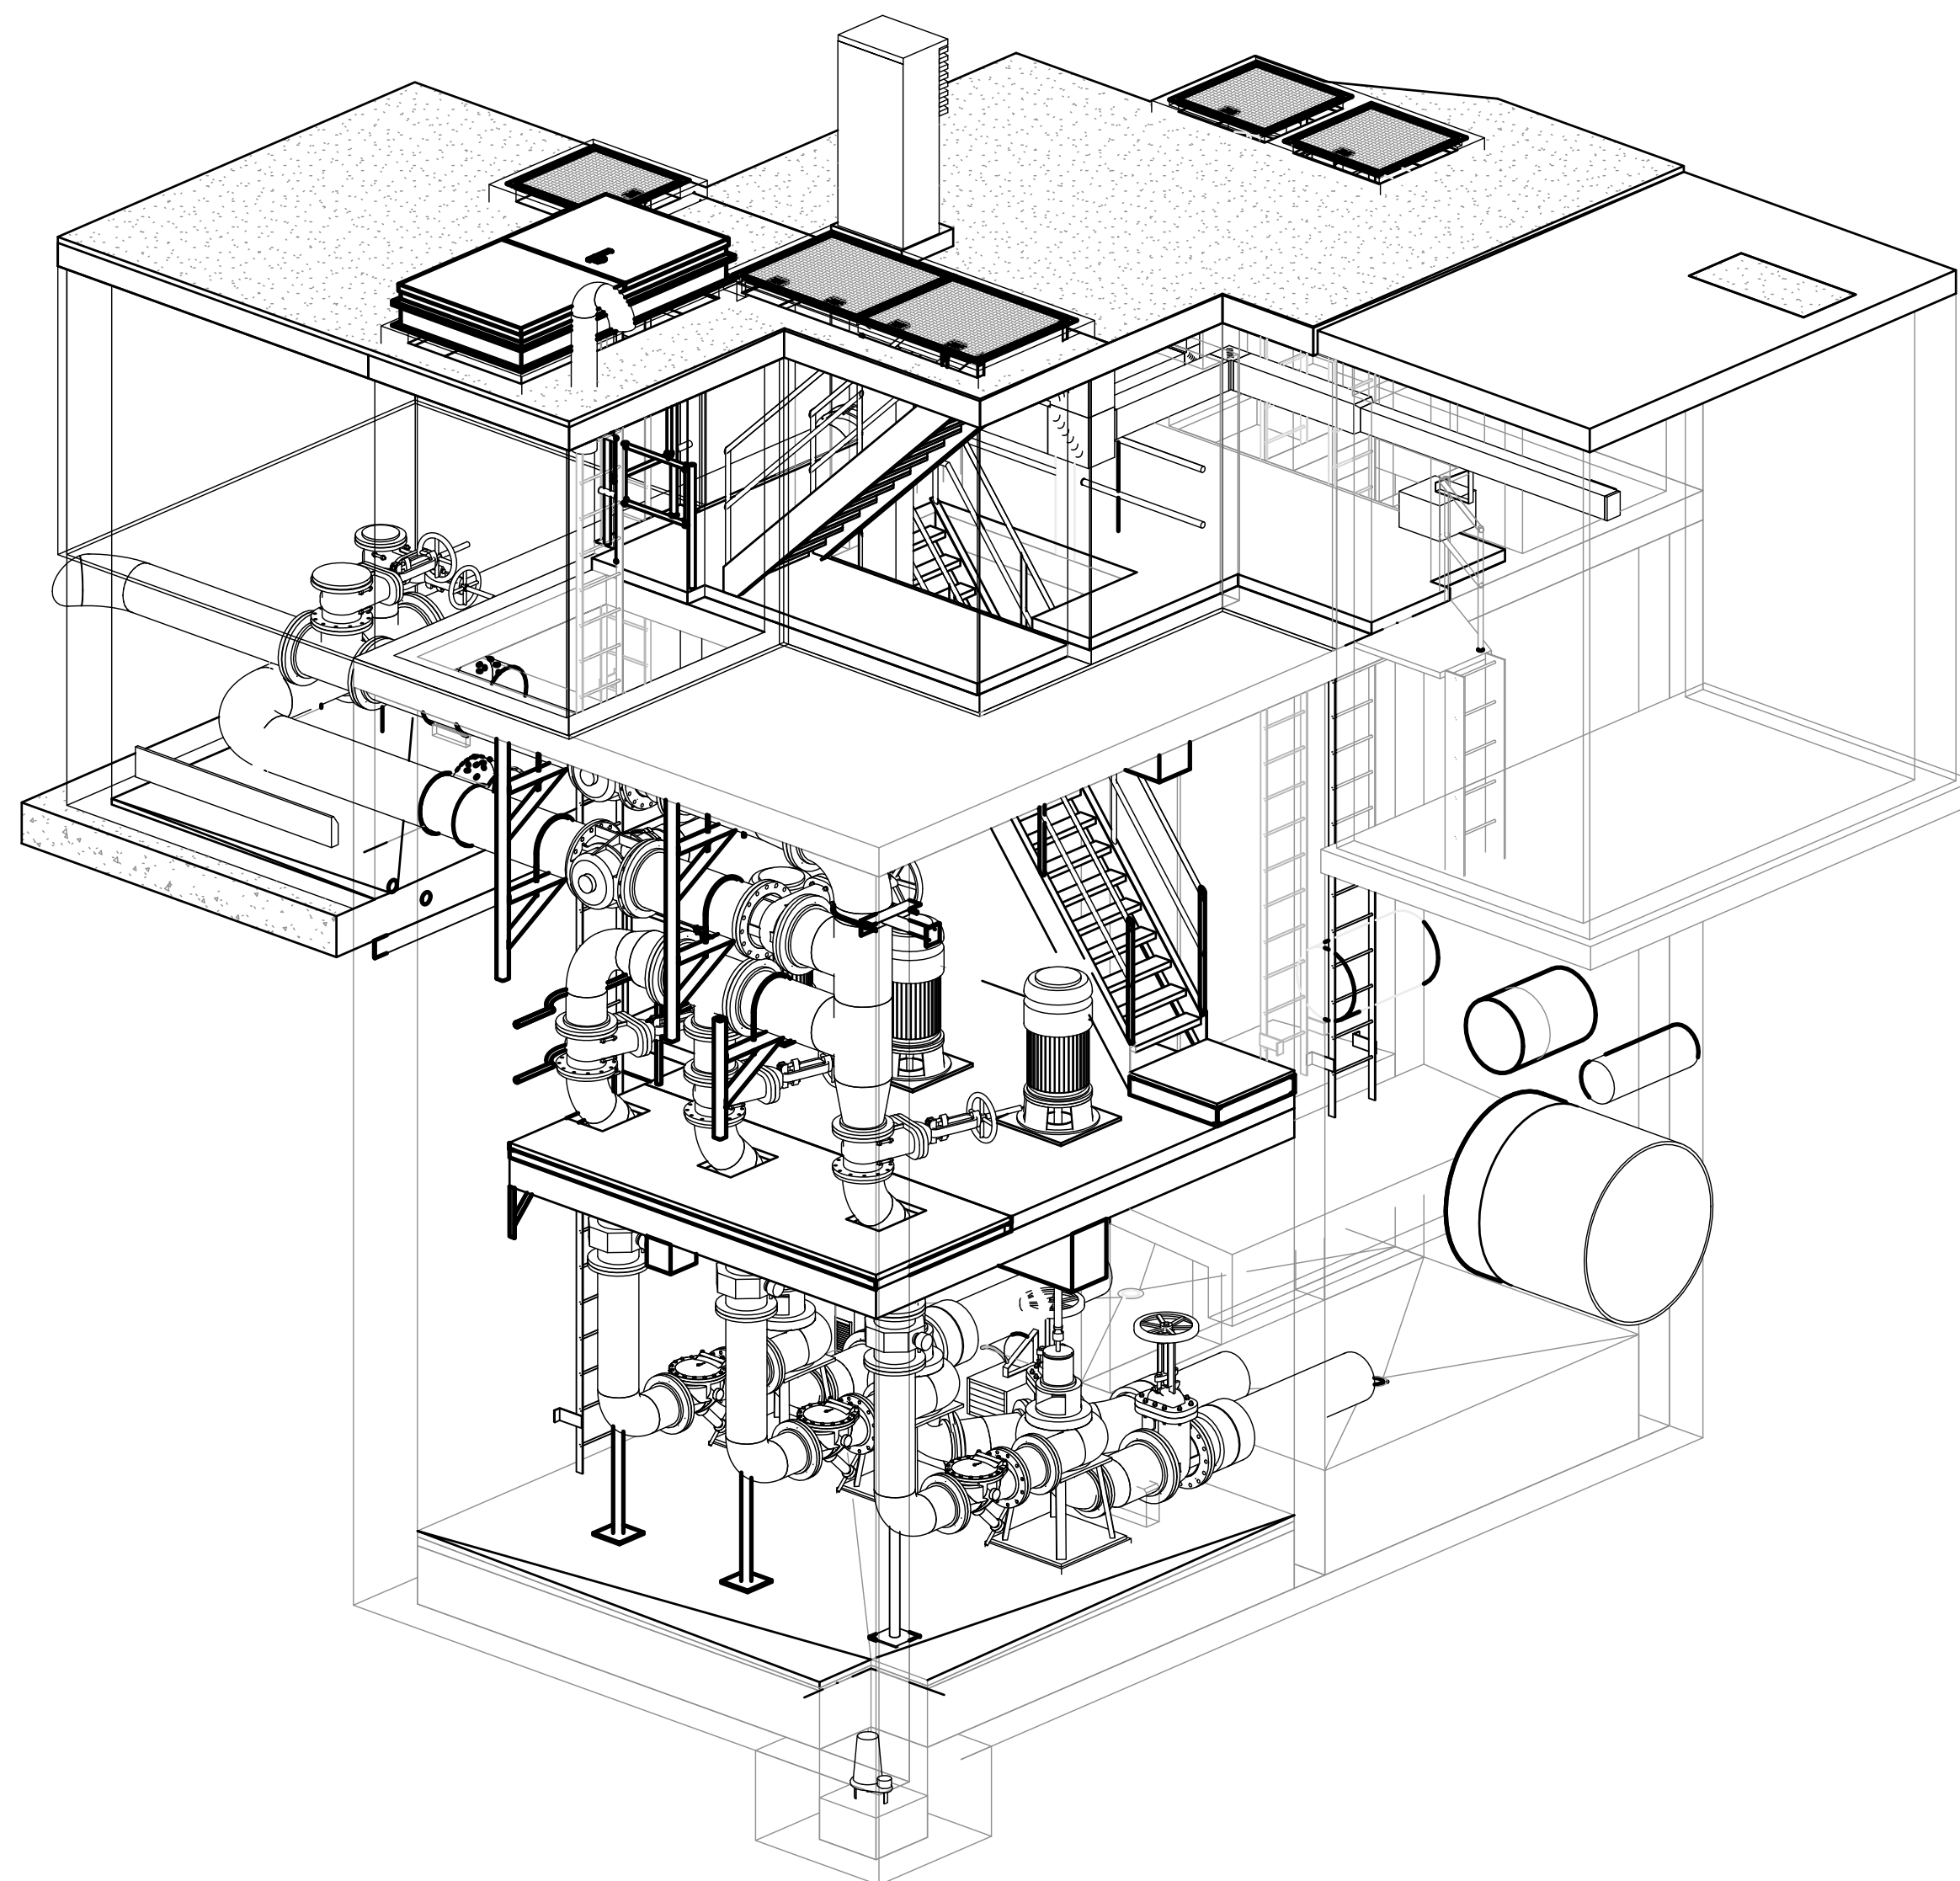

WINDSOR PARK LIFT STATION (0917L)

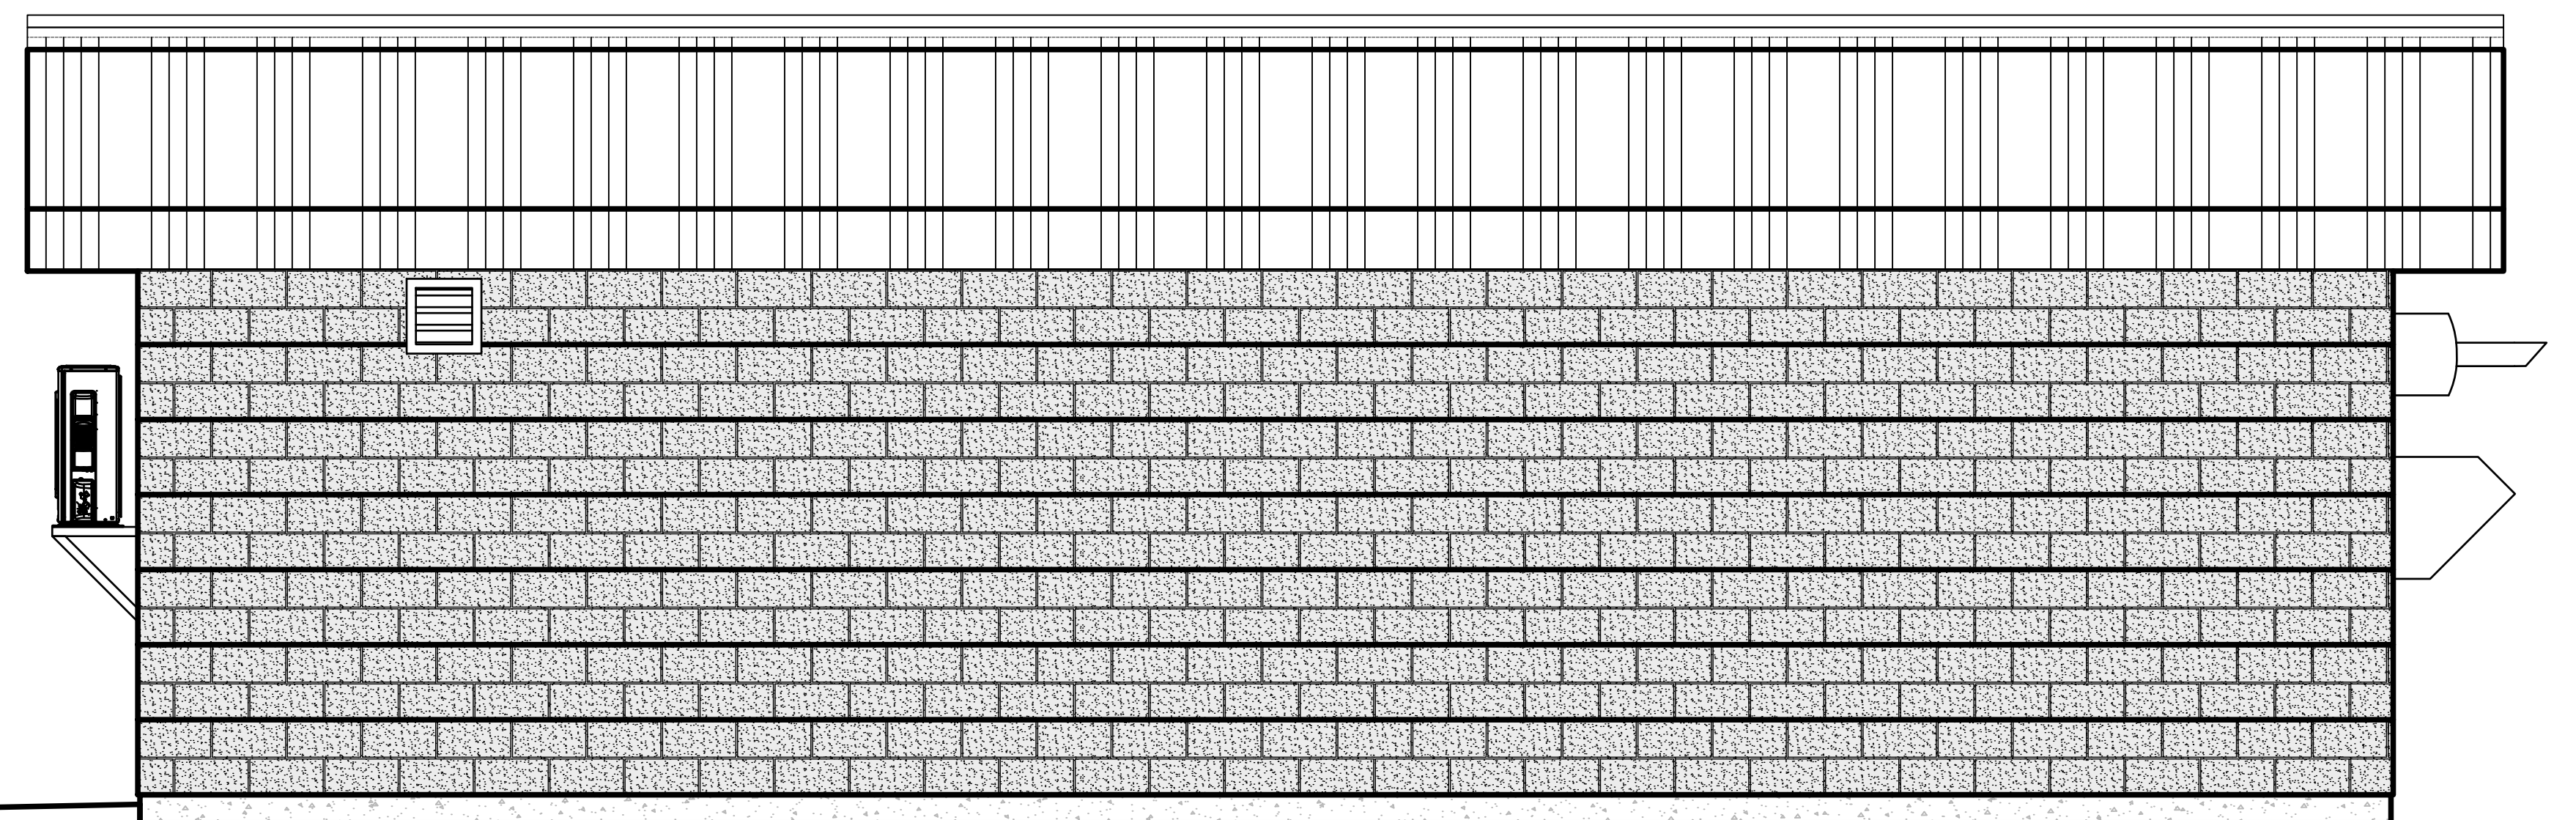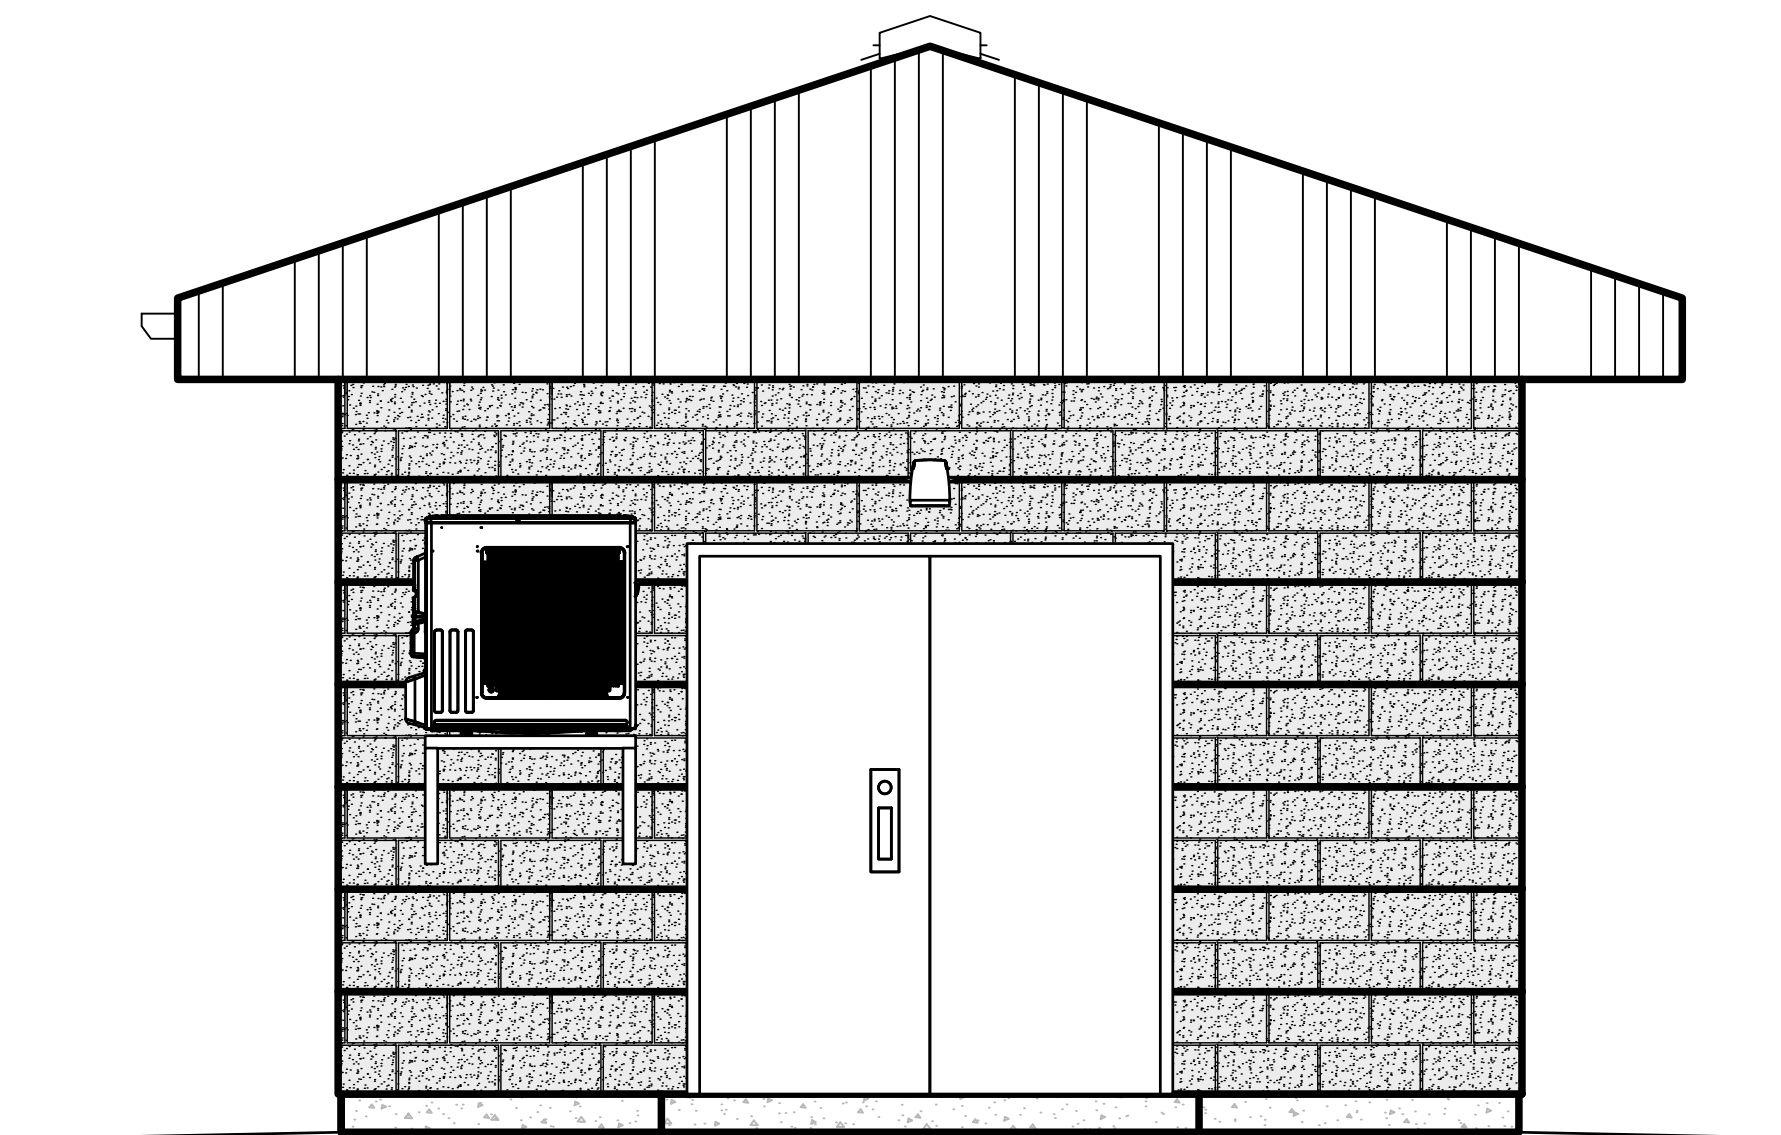

WINDSOR PARK GENERATOR BUILDING (0219L)