


A SECTION
 C-1002 Scale HORZ. 1:750
 VERT. 1:100

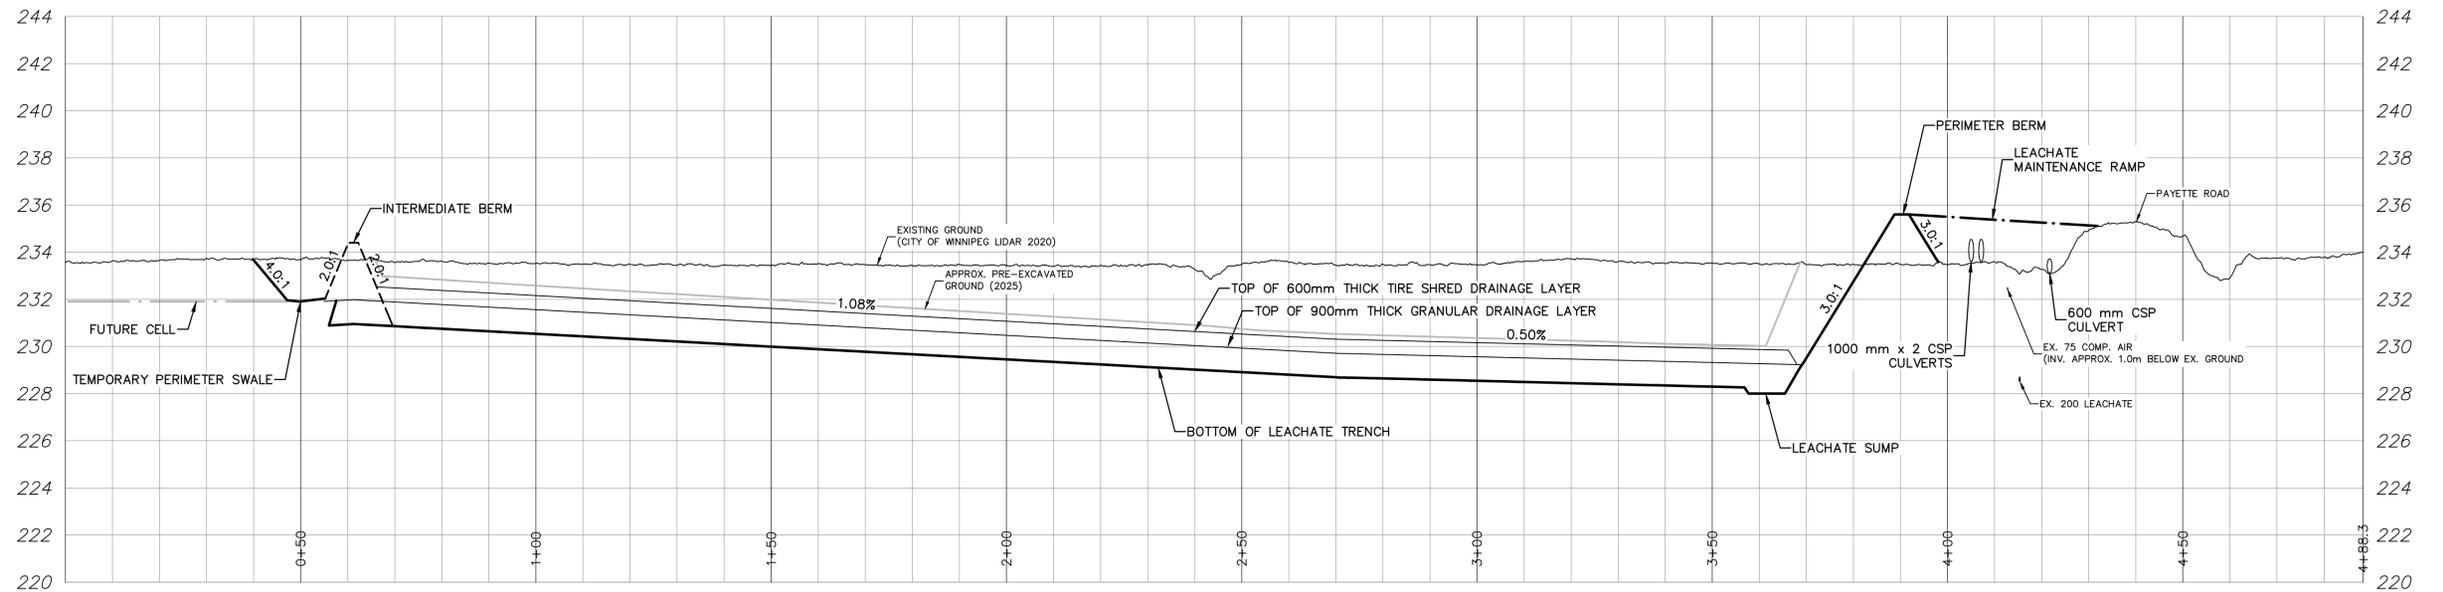

B SECTION
 C-1002 Scale HORZ. 1:750
 VERT. 1:100

TENDER NO. 107-2025




METRIC
 WHOLE NUMBERS INDICATE MILLIMETRES
 DECIMALIZED NUMBERS INDICATE METRES

WARNING
 IF POWER EQUIPMENT OR EXPLOSIVES ARE TO BE USED FOR EXCAVATION ON THIS PROJECT THE CONTRACTOR MUST:
 1) NOTIFY THE GAS COMPANY OF THE PROPOSED LOCATION OF EXCAVATION.
 2) TAKE PRECAUTION TO AVOID DAMAGE TO GAS COMPANY INSTALLATIONS.
 SEE PROVINCIAL REGULATION 210/72 FOR DETAILS

LOCATION APPROVED UNDERGROUND STRUCTURES
 SUPV. U/G STRUCTURES COMMITTEE DATE
 NOTE:
 LOCATION OF UNDERGROUND STRUCTURES AS SHOWN ARE BASED ON THE BEST INFORMATION AVAILABLE BUT NO GUARANTEE IS GIVEN THAT ALL EXISTING UTILITIES ARE SHOWN OR THAT THE GIVEN LOCATIONS ARE EXACT. CONFIRMATION OF EXISTENCE AND EXACT LOCATION OF ALL SERVICES MUST BE OBTAINED FROM THE INDIVIDUAL UTILITIES BEFORE PROCEEDING WITH CONSTRUCTION.

B.M. ELEV.	
CONSTRUCTION COMPLETION DATE: YYYY MM DD	
DESIGNED BY	BM
CHECKED BY	SJ
DRAWN BY	JP
APPROVED BY	KO
SCALE:	
HORIZONTAL	1:750
VERTICAL	1:100
ISSUED FOR TENDER	2025/03/31
DATE	2025 04 01
BY	BM
NO.	
REVISIONS	
DATE	
BY	

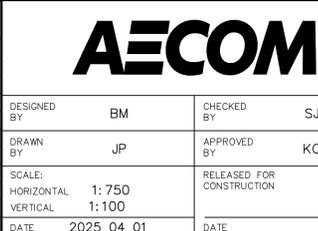

ENGINEER'S SEAL
 CONSULTANT DRAWING NUMBER
 C-3001

THE CITY OF WINNIPEG
 WATER AND WASTE DEPARTMENT
 SOLID WASTE SERVICES

BRADY ROAD RESOURCE MANAGEMENT FACILITY

CELL 35
 SECTIONS
 OVERALL SECTIONS

SHEET 9 OF 27
 CITY DRAWING NUMBER
 1-0400L-C0012-001