


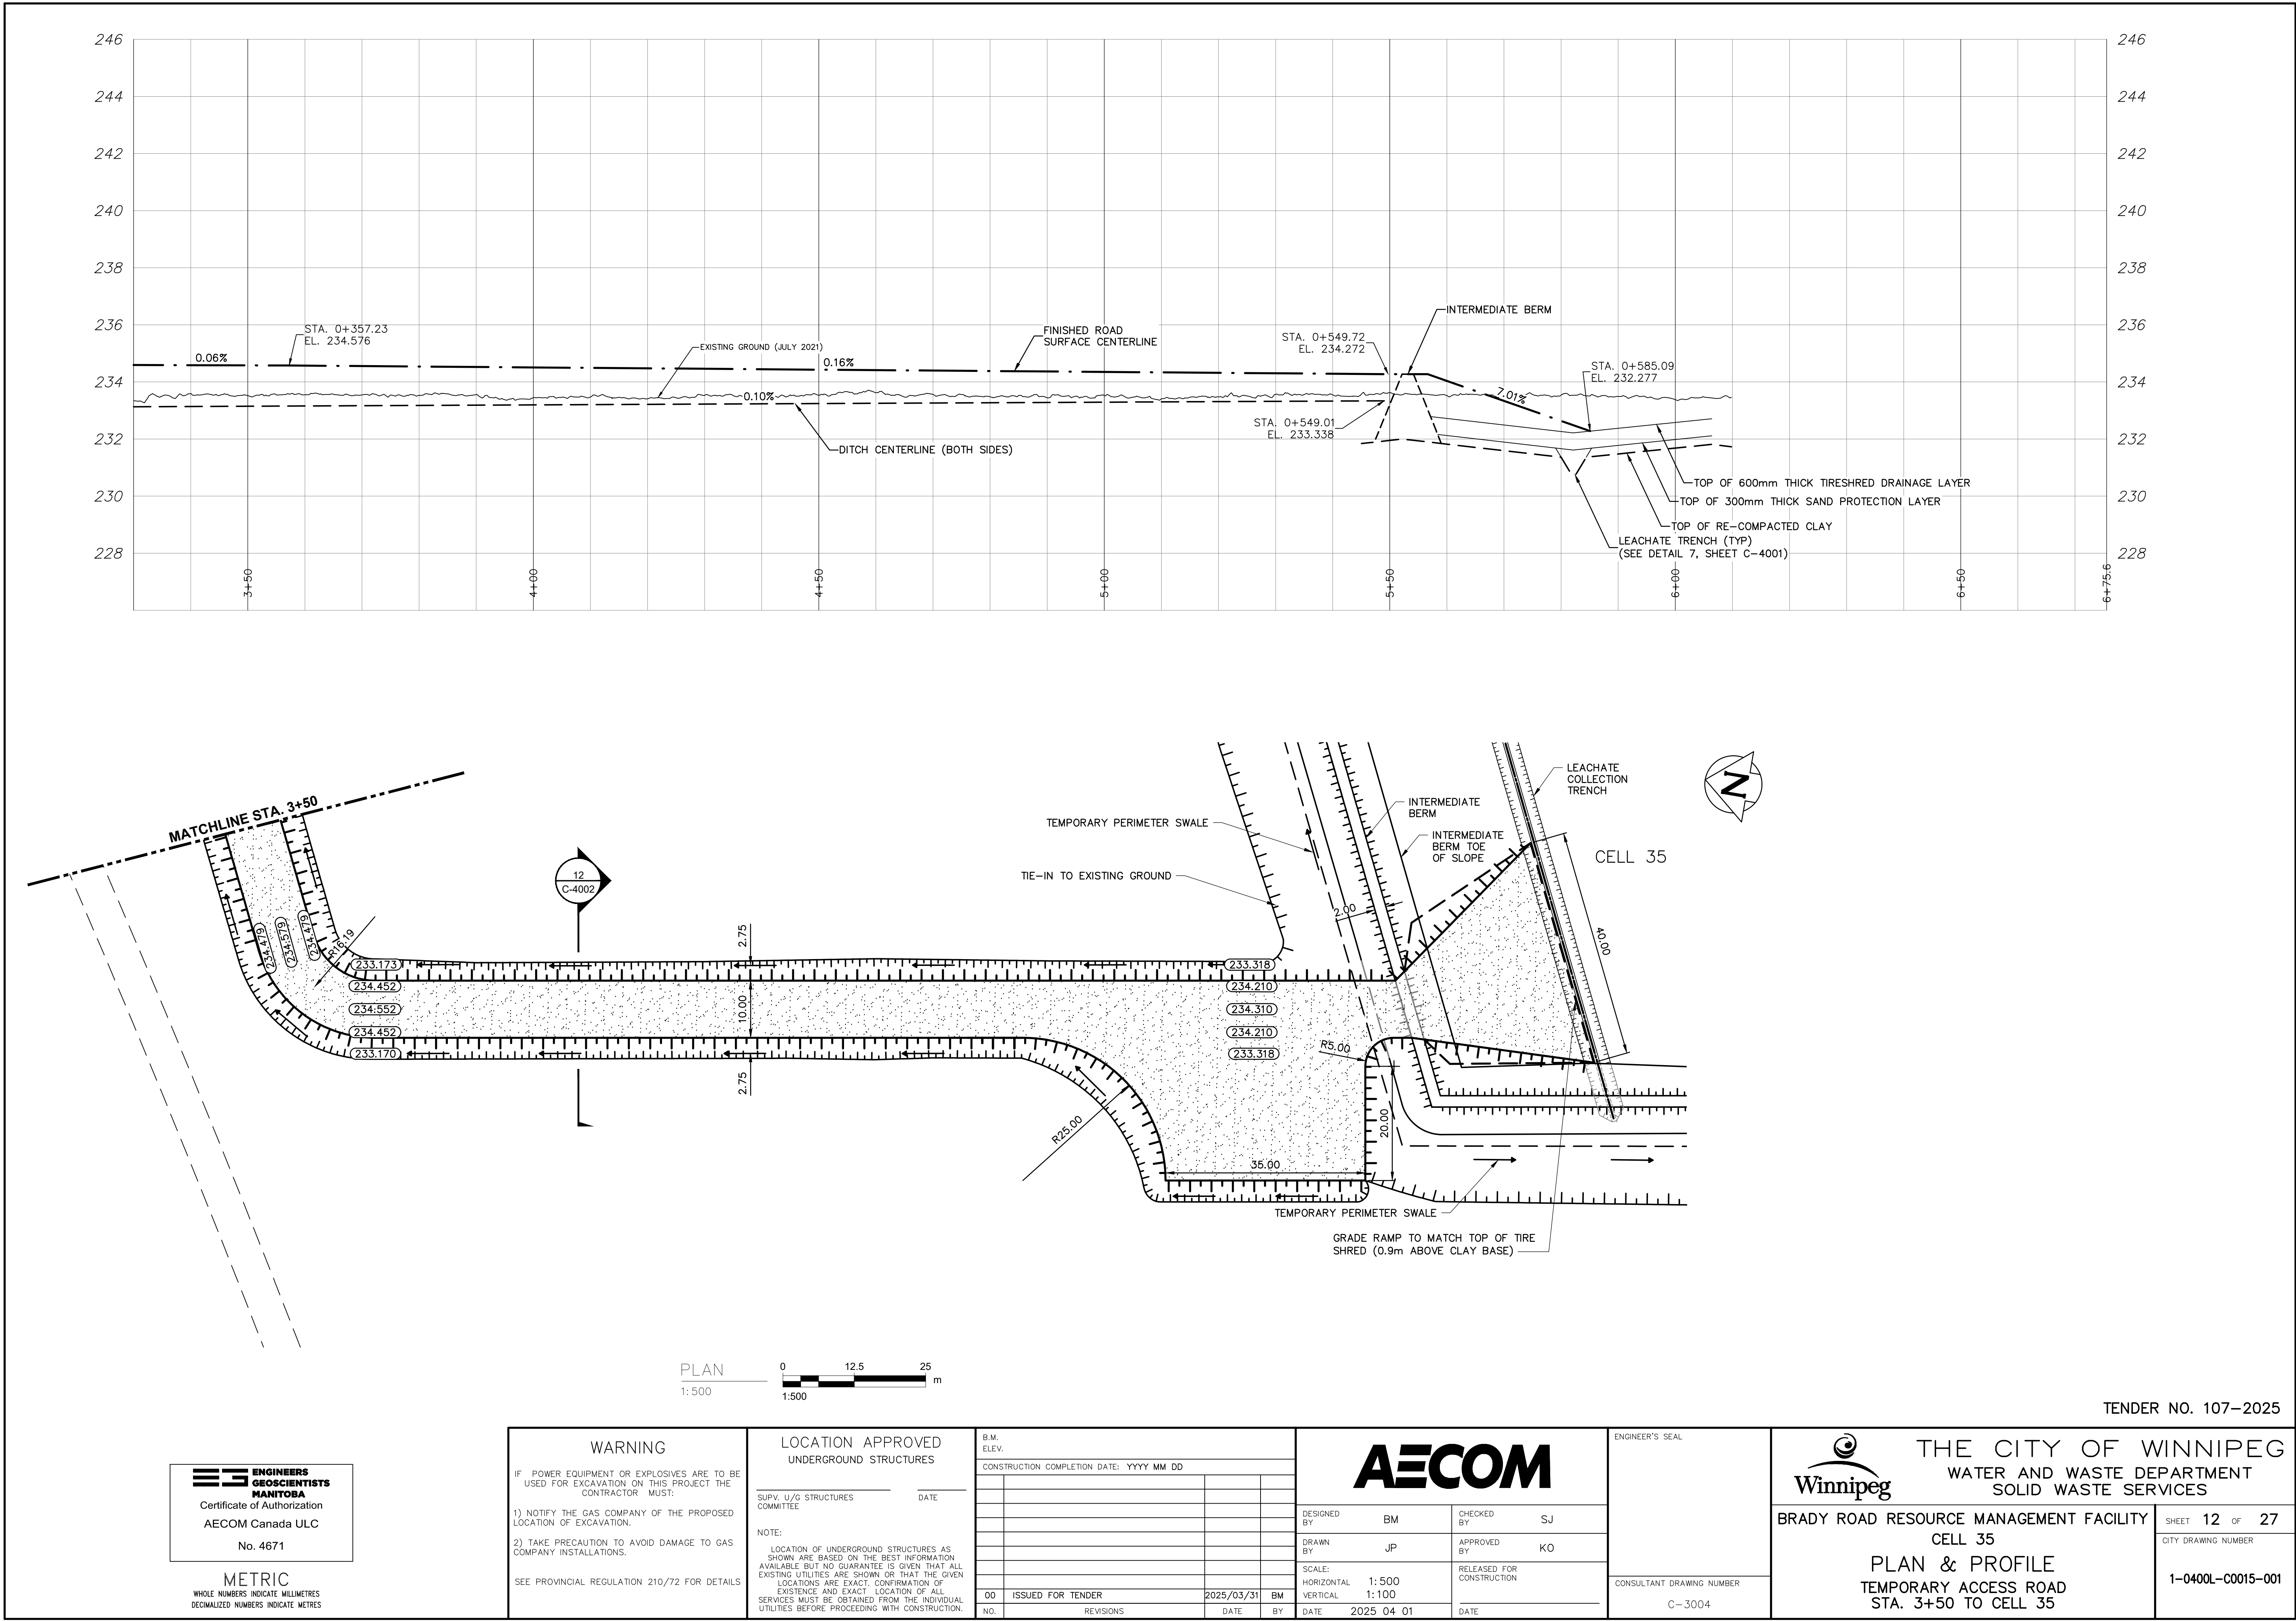

TENDER NO. 107-2025



**ENGINEERS
GEOSCIENTISTS
MANITOBA**
Certificate of Authorization
AECOM Canada ULC
No. 4671

METRIC
WHOLE NUMBERS INDICATE MILLIMETRES
DECIMALIZED NUMBERS INDICATE METRES

WARNING

IF POWER EQUIPMENT OR EXPLOSIVES ARE TO BE USED FOR EXCAVATION ON THIS PROJECT THE CONTRACTOR MUST:

1) NOTIFY THE GAS COMPANY OF THE PROPOSED LOCATION OF EXCAVATION.

2) TAKE PRECAUTION TO AVOID DAMAGE TO GAS COMPANY INSTALLATIONS.

SEE PROVINCIAL REGULATION 210/72 FOR DETAILS

**LOCATION APPROVED
UNDERGROUND STRUCTURES**

SUPV. U/G STRUCTURES COMMITTEE DATE

NOTE:

LOCATION OF UNDERGROUND STRUCTURES AS SHOWN ARE BASED ON THE BEST INFORMATION AVAILABLE BUT NO GUARANTEE IS GIVEN THAT ALL EXISTING UTILITIES ARE SHOWN OR THAT THE GIVEN LOCATIONS ARE EXACT. CONFIRMATION OF EXISTENCE AND EXACT LOCATION OF ALL SERVICES MUST BE OBTAINED FROM THE INDIVIDUAL UTILITIES BEFORE PROCEEDING WITH CONSTRUCTION.

B.M. ELEV.			
CONSTRUCTION COMPLETION DATE: YYYY MM DD			
00	ISSUED FOR TENDER	2025/03/31	BM
NO.	REVISIONS	DATE	BY



DESIGNED BY	BM	CHECKED BY	SJ
DRAWN BY	JP	APPROVED BY	KO
SCALE:		RELEASED FOR CONSTRUCTION	
HORIZONTAL	1:500		
VERTICAL	1:100		
DATE	2025 04 01	DATE	

PLOT DATE: 2025 04 01

ENGINEER'S SEAL

CONSULTANT DRAWING NUMBER

C-3004



THE CITY OF WINNIPEG
WATER AND WASTE DEPARTMENT
SOLID WASTE SERVICES

BRADY ROAD RESOURCE MANAGEMENT FACILITY

CELL 35

PLAN & PROFILE
TEMPORARY ACCESS ROAD
STA. 3+50 TO CELL 35

SHEET 12 OF 27

CITY DRAWING NUMBER

1-0400L-C0015-001