


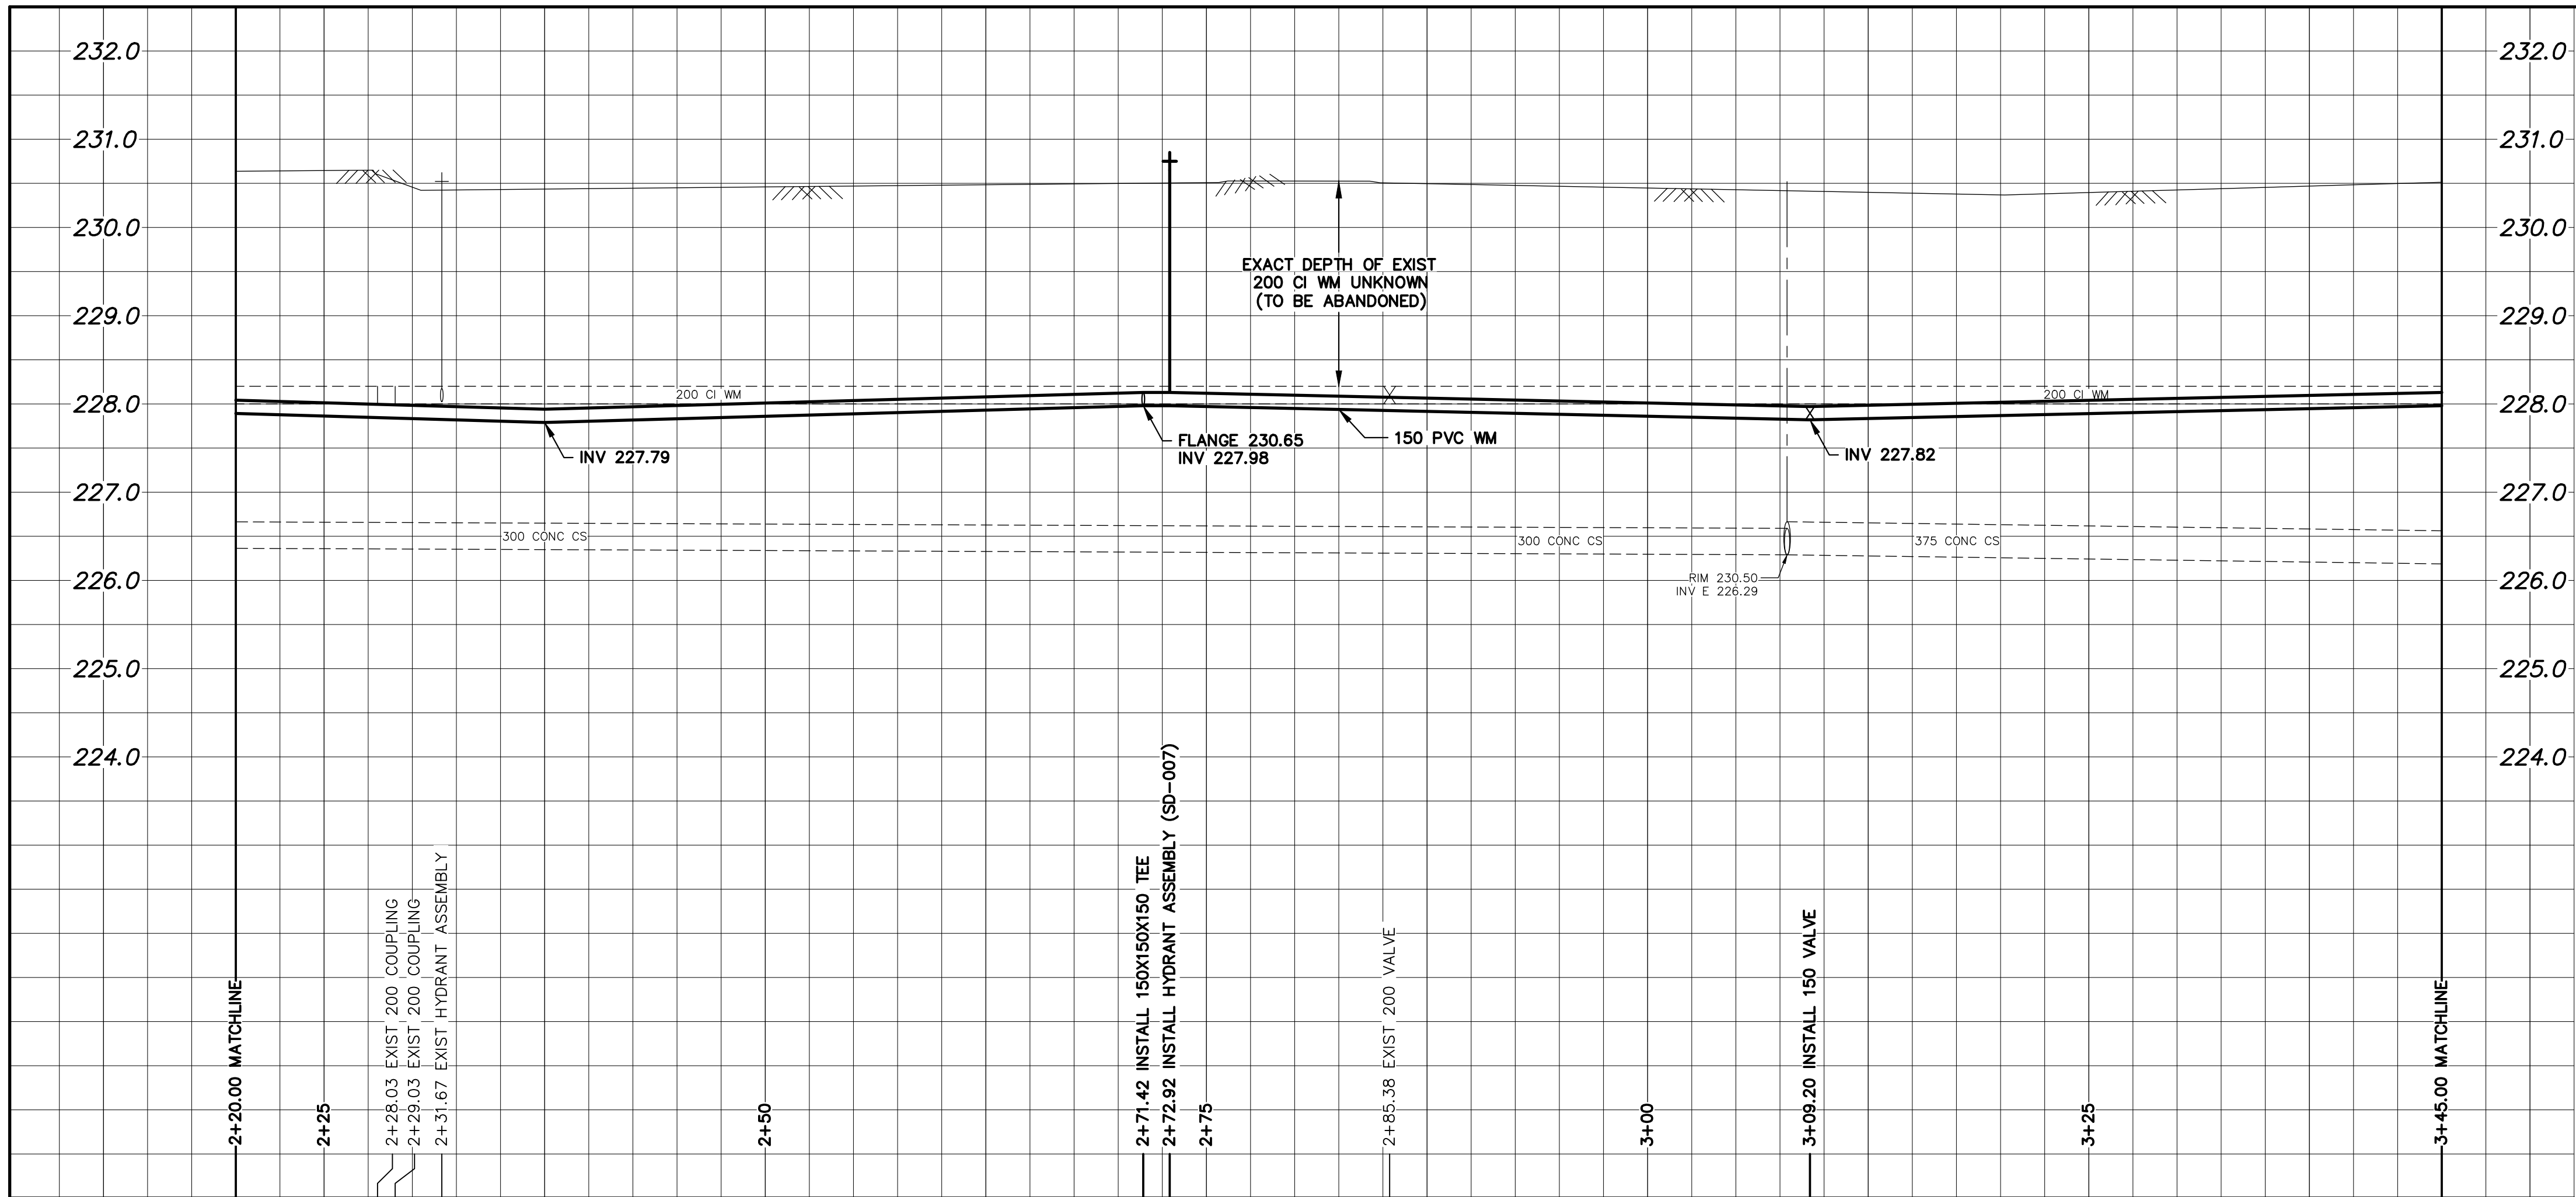

WATER SERVICE INFORMATION

ADDRESS	SIZE (mm)	SIZE (mm)	SHORT & LONG MEASUREMENT	LINEAR DISTANCE (1) CORP LOCATION (2)	REMARKS
MATERIAL (STREET)	MATERIAL (PROP.)				
* 553 JOHNSON AVE E	16	12	0.30 WEL HSE	-	RENEW TO R w/19 SERVICE PIPE
RESIDENTIAL	LEAD	LEAD	113.444 EEL GATEWAY RD	-	-
* 555 JOHNSON AVE E	12	12	2.12 WEL HSE	2.9 E OF S/C	RENEW TO R w/19 SERVICE PIPE
RESIDENTIAL	CU	LEAD	133.989 EEL GATEWAY RD	-	-
* 556 JOHNSON AVE E	12	12	2.80 EEL HSE	1.2 W OF S/C	RENEW TO R w/19 SERVICE PIPE
RESIDENTIAL	LEAD	LEAD	137.645 EEL GATEWAY RD	-	-
* 557 JOHNSON AVE E	12	12	1.33 WEL HSE	OPP OF S/C	RENEW TO R w/19 SERVICE PIPE
RESIDENTIAL	LEAD	LEAD	139.460 EEL GATEWAY RD	-	-
* 558 JOHNSON AVE E	12	12	0.31 WEL HSE	1.4 W OF S/C	RENEW TO R w/19 SERVICE PIPE
RESIDENTIAL	LEAD	LEAD	143.759 EEL GATEWAY RD	-	-
561 JOHNSON AVE E	20	20	2.41 WEL HSE	OPP W OF S/C	RECONNECT SERVICE
RESIDENTIAL	CU	CU	156.634 EEL GATEWAY RD	-	-
562 JOHNSON AVE E	20	20	2.86 WEL HSE	0.3 W OF S/C	RECONNECT SERVICE
RESIDENTIAL	CU	CU	153.957 EEL GATEWAY RD	-	-
565 JOHNSON AVE E	20	20	OPP EL HSE	1.8 W OF S/C	RECONNECT SERVICE
RESIDENTIAL	CU	CU	168.271 EEL GATEWAY RD	-	-
566 JOHNSON AVE E	20	20	1.05 EWL HSE	OPP OF S/C	RECONNECT SERVICE
RESIDENTIAL	CU	CU	170.932 EEL GATEWAY RD	-	-
* 567 JOHNSON AVE E	12	12	0.48 WEL HSE	OPP OF S/C	RENEW TO R w/19 SERVICE PIPE
RESIDENTIAL	CU	LEAD	175.938 EEL GATEWAY RD	-	-
568 JOHNSON AVE E	20	20	3.19 WEL HSE	OPP OF S/C	RECONNECT SERVICE
RESIDENTIAL	CU	CU	179.371 EEL GATEWAY RD	-	-
569 JOHNSON AVE E	20	12	0.79 EEL HSE	0.2 W OF S/C	RECONNECT SERVICE
RESIDENTIAL	CU	LEAD	186.295 EEL GATEWAY RD	-	-
570 JOHNSON AVE E	20	20	3.19 WEL HSE	OPP OF S/C	RECONNECT SERVICE
RESIDENTIAL	CU	CU	170.932 GATEWAY RD	-	-
572 JOHNSON AVE E	20	20	1.58 WEL HSE	OPP OF S/C	RECONNECT SERVICE
RESIDENTIAL	CU	CU	197.813 EEL GATEWAY RD	-	-
574 JOHNSON AVE E	20	20	1.58 WEL HSE	OPP OF S/C	RECONNECT SERVICE
RESIDENTIAL	CU	CU	197.813 EEL GATEWAY RD	-	-
575 JOHNSON AVE E	20	20	0.95 EEL HSE	0.9 E OF S/C	RECONNECT SERVICE
RESIDENTIAL	CU	CU	196.830 EEL GATEWAY RD	-	-
576 JOHNSON AVE E	20	12	2.19 WEL HSE	2.4 E OF S/C	RECONNECT SERVICE
RESIDENTIAL	CU	LEAD	206.367 EEL GATEWAY RD	-	-
576A JOHNSON AVE E	20	12	2.19 WEL HSE	2.4 E OF S/C	RECONNECT SERVICE
RESIDENTIAL	CU	LEAD	206.367 EEL GATEWAY RD	-	-
577 JOHNSON AVE E	20	12	1.56 WEL HSE	3.0 W OF S/C	RECONNECT SERVICE
RESIDENTIAL	CU	LEAD	203.259 EEL GATEWAY RD	-	-
578 JOHNSON AVE E	20	20	7.45 EWL HSE	OPP OF S/C	RECONNECT SERVICE
RESIDENTIAL	CU	CU	218.368 EEL GATEWAY RD	-	-
* 579 JOHNSON AVE E	12	12	0.84 WEL HSE	OPP OF S/C	RENEW TO R w/19 SERVICE PIPE
RESIDENTIAL	LEAD	CU	212.307 EEL GATEWAY RD	-	-
580 JOHNSON AVE E	20	20	7.45 EWL HSE	OPP OF S/C	RECONNECT SERVICE
RESIDENTIAL	CU	CU	218.368 EEL GATEWAY RD	-	-
581 JOHNSON AVE E	20	12	0.22 EEL HSE	2.0 E OF S/C	RECONNECT SERVICE
RESIDENTIAL	CU	CU	223.410 EEL GATEWAY RD	-	-
587 JOHNSON AVE E	20	12	0.28 EEL HSE	4.9 E OF S/C	RECONNECT SERVICE
RESIDENTIAL	CU	LEAD	241.806 EEL GATEWAY RD	-	-
590 JOHNSON AVE E	20	12	4.36 EWL HSE	OPP OF S/C	RECONNECT SERVICE
RESIDENTIAL	CU	LEAD	235.860 EEL GATEWAY RD	-	-

* SERVICES TO BE RENEWED TO R. ALL OTHERS TO BE RECONNECTED


NOTE: CHAINAGES SHOWN ARE ALONG S R OF JOHNSON AVENUE E

** 551 & 553 JOHNSON AVENUE E ARE WYED ON PRIVATE PROPERTY. TRACE AND LOCATE SERVICES TO CONFIRM LOCATIONS.


CAUTION: SL,GAS,CS

JOHNSON AVENUE E

CAUTION: SL,GAS,CS

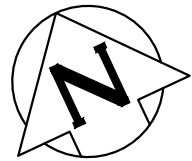


MATCHLINE 2+20.00
SEE DWG D-17208

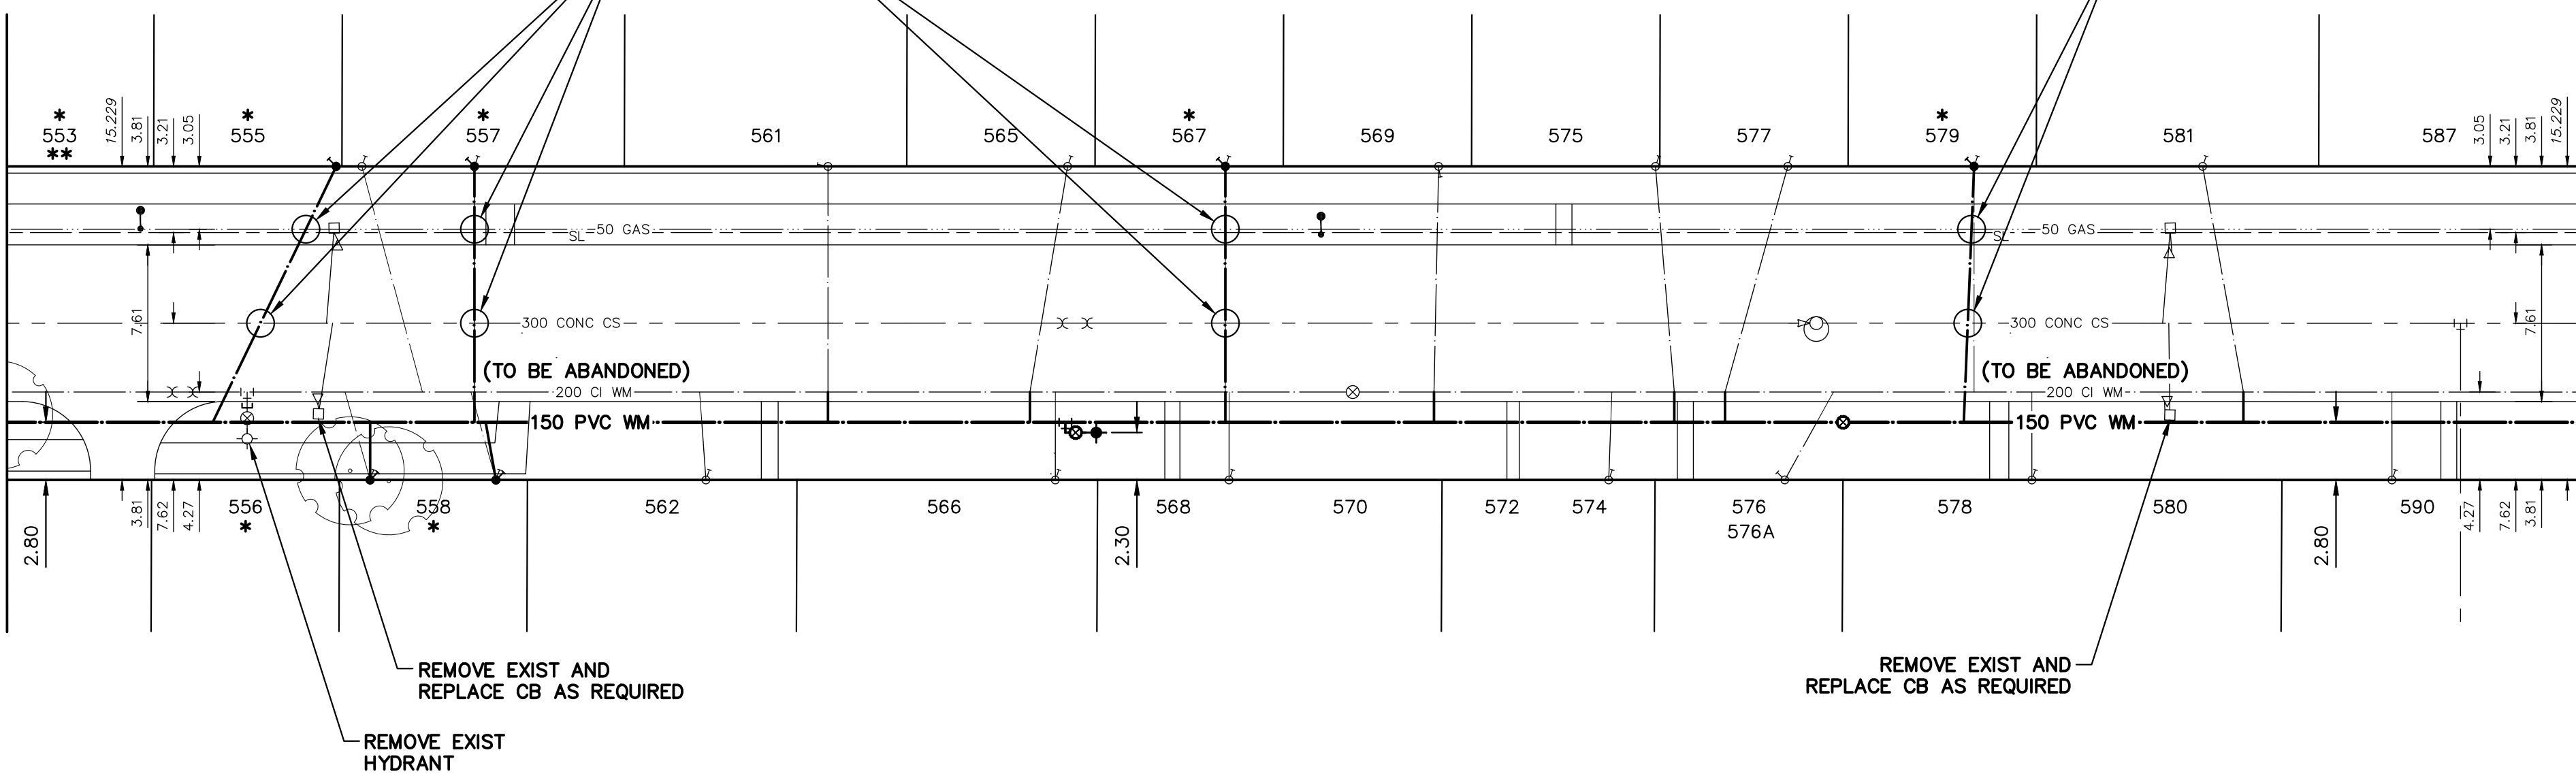

MATCHLINE 3+45.00
SEE DWG D-17210

FOR INDEX SEE D-17203

NOTE: ALL VALVES TO BE INSTALLED COUNTERCLOCKWISE TO CLOSE

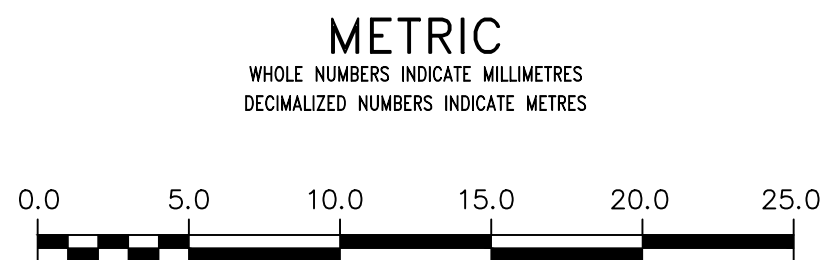

WARNING

IF POWER EQUIPMENT OR EXPLOSIVES ARE TO BE USED FOR EXCAVATION ON THIS PROJECT THE CONTRACTOR MUST:

- 1) NOTIFY THE GAS COMPANY OF THE PROPOSED LOCATION OF EXCAVATION.
- 2) TAKE PRECAUTION TO AVOID DAMAGE TO GAS COMPANY INSTALLATIONS.

SEE PROVINCIAL REGULATION 210/72 FOR DETAILS

LOCATION APPROVED
UNDERGROUND STRUCTURES

SUPV. U/G STRUCTURES COMMITTEE


DATE

NOTE:

LOCATION OF UNDERGROUND STRUCTURES AS SHOWN ARE BASED ON THE BEST INFORMATION AVAILABLE BUT NO GUARANTEE IS GIVEN THAT ALL EXISTING UTILITIES ARE SHOWN OR THAT THE GIVEN LOCATIONS ARE EXACT. CONFIRMATION OF EXISTENCE AND EXACT LOCATION OF ALL SERVICES MUST BE OBTAINED FROM THE INDIVIDUAL UTILITIES BEFORE PROCEEDING WITH CONSTRUCTION.

VERTICAL DATUM: CGVD28 (HT2.0 Geoid)			
HORIZONTAL DATUM: NAD83 (June 1990), Zone 14			
1	ADDED MISSING SECTION OF SIDEWALK & COMMENTS REMOVED	2025/05/16	MA
0	ISSUED FOR TENDER	2025/03/21	RG
NO.	REVISIONS	DATE	BY

DESIGNED BY	RG	CHECKED BY	RG
DRAWN BY	AOM	APPROVED BY	SC
SCALE:		RELEASED FOR CONSTRUCTION	
HORIZONTAL	1:250		
VERTICAL	1:50		
DATE	2025 05 16	DATE	
PLOT DATE:	2025 05 16		

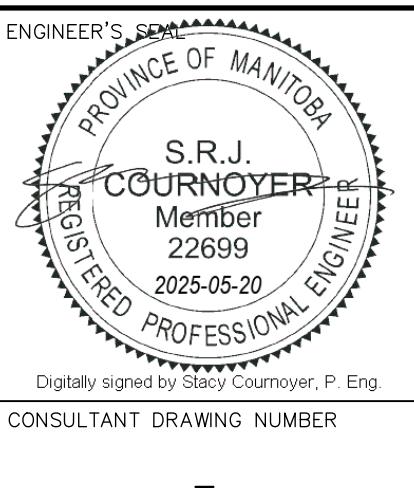

THE CITY OF WINNIPEG
WATER AND WASTE DEPARTMENT
ENGINEERING DIVISION

2025 WATER MAIN RENEWALS
CONTRACT 4
JOHNSON AVENUE E
125M E OF GATEWAY ROAD TO
250M E OF GATEWAY ROAD

SHEET **8** OF **11**

CITY DRAWING NUMBER

D-17209