

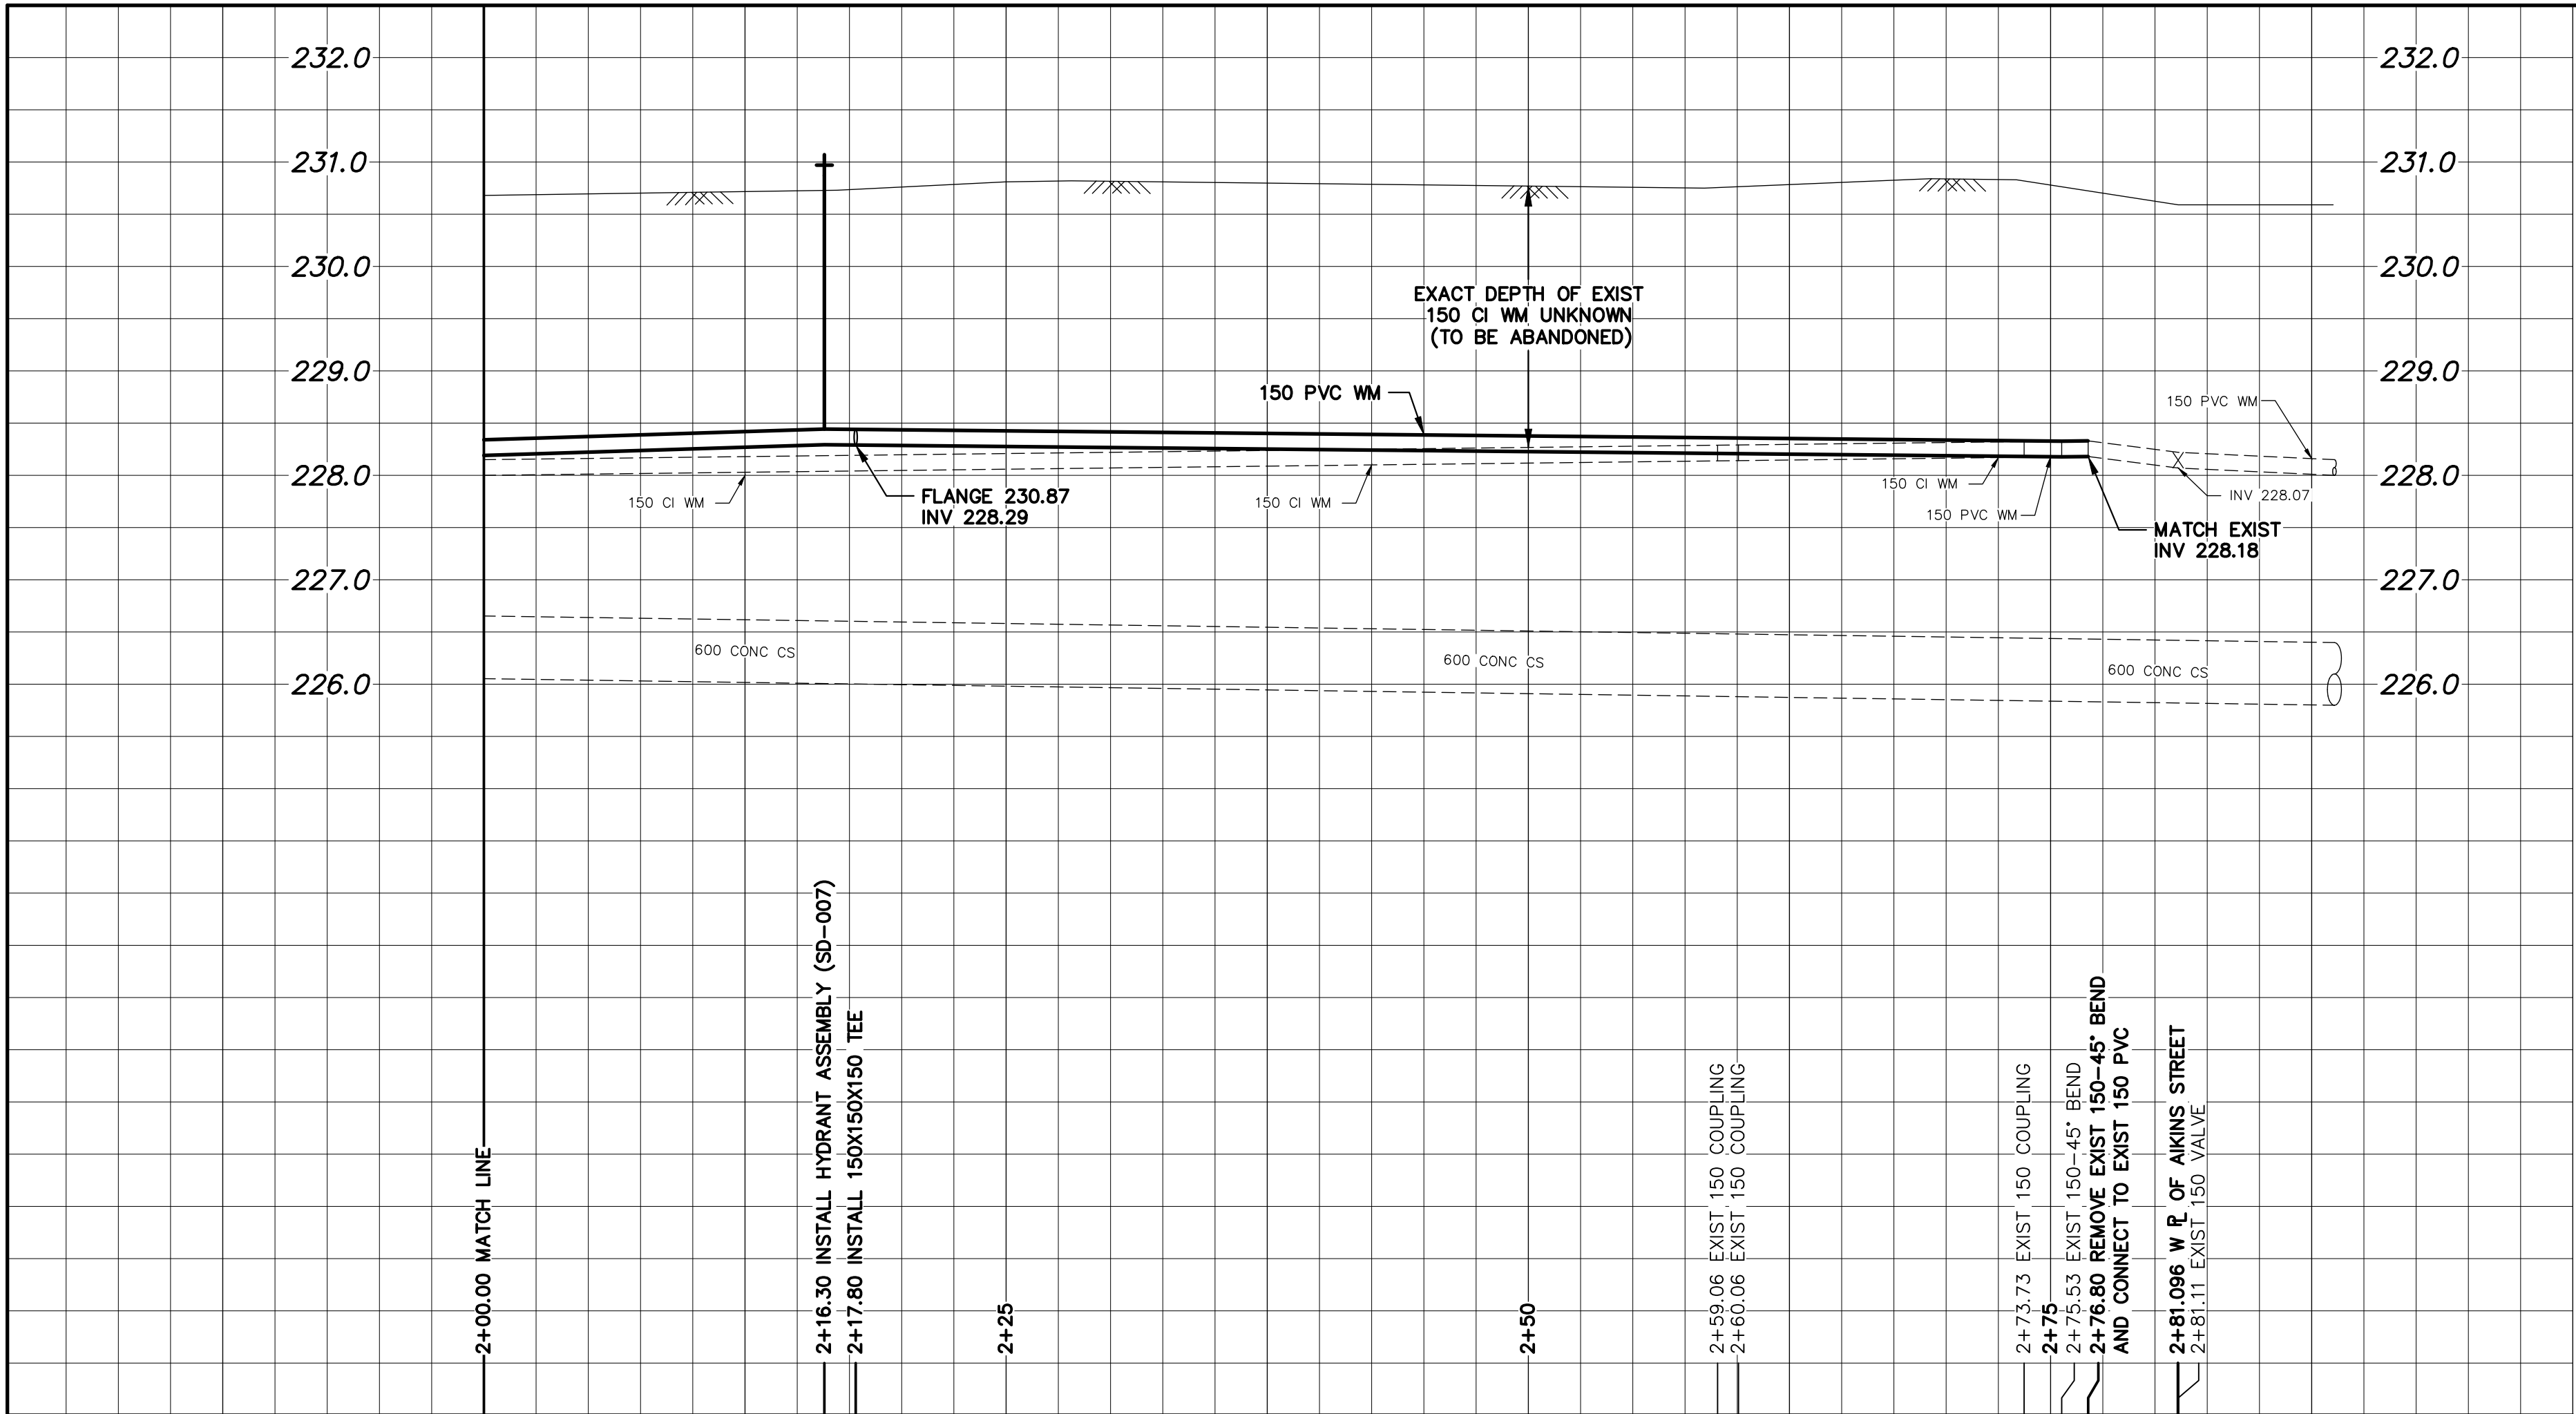


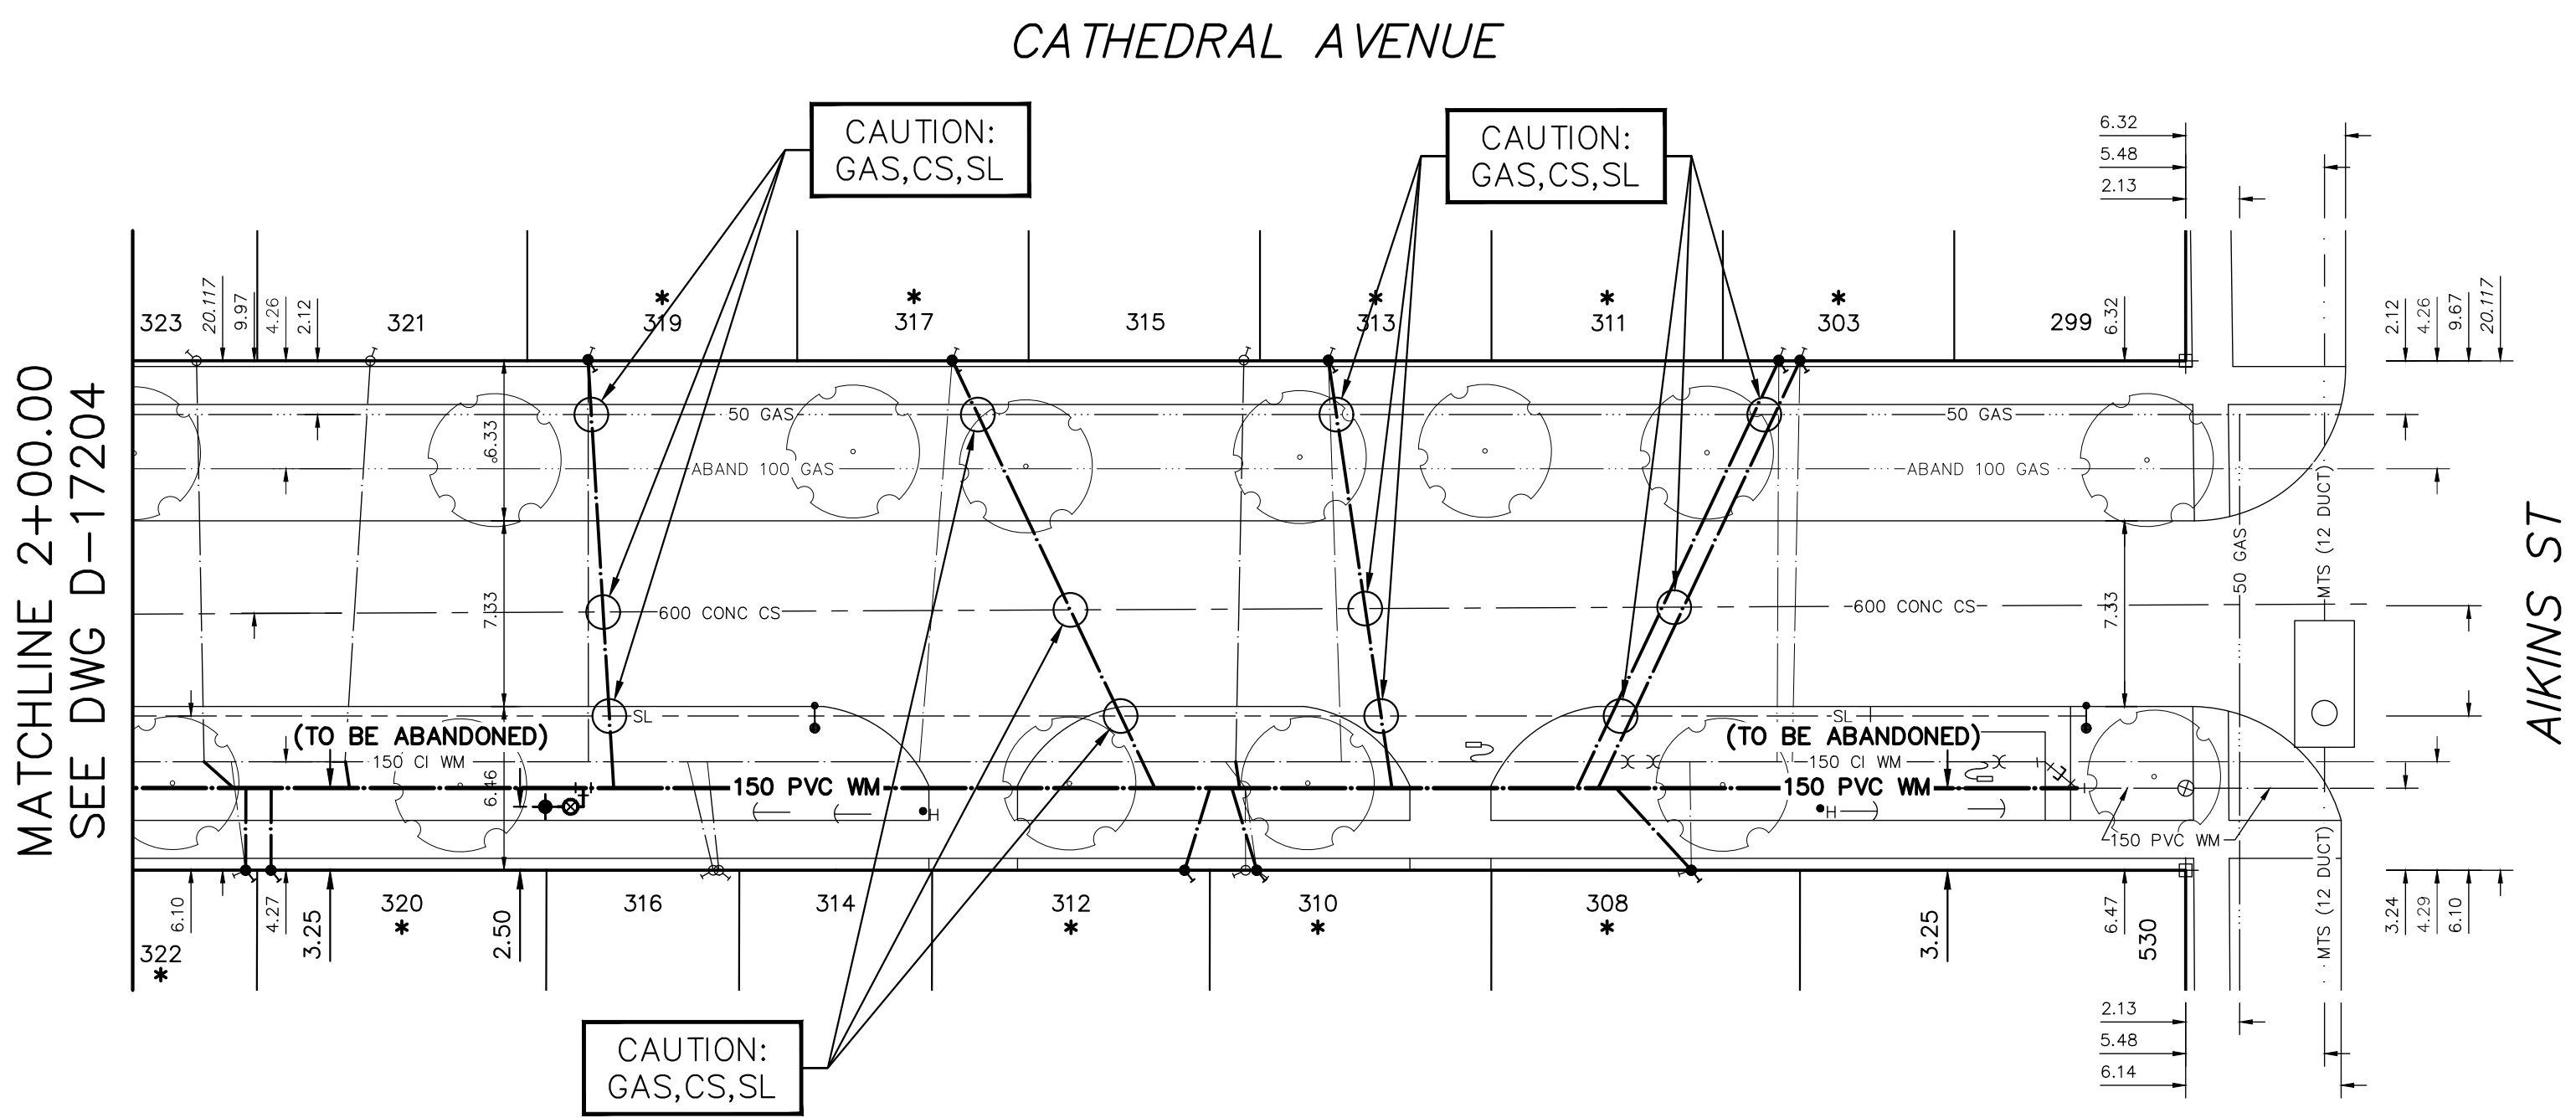

NOTE: CHAINAGES SHOWN ARE ALONG
S R OF CATHEDRAL AVENUE

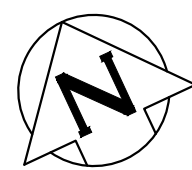


WATER SERVICE INFORMATION

ADDRESS	SIZE (mm) MATERIAL (STREET)	SIZE (mm) MATERIAL (PROP.)	SHORT & LONG MEASUREMENT	LINEAR DISTANCE (1) CORP. LOCATION (2)	REMARKS
299 CATHEDRAL AVE	20	12	2.83>NNL HSE	—	SERVICED OFF AKINS ST
RESIDENTIAL	CU	LEAD	19.398>NNL CATHEDRAL AVE	—	—
* 303 CATHEDRAL AVE	12	12	2.73>EWL HSE	0.3 E OF S/C	RENEW TO R w/19 SERVICE PIPE
RESIDENTIAL	LEAD	LEAD	15.235>WWL AKINS ST	—	—
* 308 CATHEDRAL AVE	20	20	2.51>EEL HSE	OPP OF S/C	RENEW TO R w/19 SERVICE PIPE
RESIDENTIAL	LEAD	LEAD	19.525>WWL AKINS ST	—	—
* 310 CATHEDRAL AVE	20	12	1.39>EWL HSE	1.2 W OF S/C	RENEW TO R w/19 SERVICE PIPE
RESIDENTIAL	CU	LEAD	36.695>WWL AKINS ST	—	WYED WITH 312
* 311 CATHEDRAL AVE	12	12	3.95>EEL HSE	OPP OF S/C	RENEW TO R w/19 SERVICE PIPE
RESIDENTIAL	LEAD	LEAD	16.072>WWL AKINS ST	—	—
* 312 CATHEDRAL AVE	20	20	2.16>EEL HSE	0.8 W OF S/C	RENEW TO R w/19 SERVICE PIPE
RESIDENTIAL	CU	CU	37.130>WWL AKINS ST	—	WYED WITH 310
* 313 CATHEDRAL AVE	20	20	2.00>EWL HSE	0.5 E OF S/C	RENEW TO R w/19 SERVICE PIPE
RESIDENTIAL	CU	CU	33.864>WWL AKINS ST	—	—
314 CATHEDRAL AVE	20	20	1.57>WWL HSE	0.4 W OF S/C	RECONNECT SERVICE
RESIDENTIAL	CU	CU	57.939>WWL AKINS ST	—	—
315 CATHEDRAL AVE	20	12	OPP EL HSE	0.3 W OF S/C	RECONNECT SERVICE
RESIDENTIAL	CU	LEAD	37.202>WWL AKINS ST	—	—
316 CATHEDRAL AVE	20	20	0.76>WEL HSE	1.0 W OF S/C	RECONNECT SERVICE
RESIDENTIAL	CU	CU	58.161>WWL AKINS ST	—	—
* 317 CATHEDRAL AVE	12	12	1.34>WEL HSE	1.3 W OF S/C	RENEW TO R w/19 SERVICE PIPE
RESIDENTIAL	LEAD	LEAD	48.725>WWL AKINS ST	—	—
* 319 CATHEDRAL AVE	12	12	1.16>EWL HSE	OPP OF S/C	RENEW TO R w/19 SERVICE PIPE
RESIDENTIAL	LEAD	LEAD	63.105>WWL AKINS ST	—	—
* 320 CATHEDRAL AVE	12	12	0.76>WWL HSE	—	RENEW TO R w/19 SERVICE PIPE
RESIDENTIAL	LEAD	LEAD	76.634>WWL AKINS ST	—	—
321 CATHEDRAL AVE	20	20	3.33>WEL HSE	1.0 W OF S/C	RECONNECT SERVICE
RESIDENTIAL	CU	CU	71.708>WWL AKINS ST	—	—
* 322 CATHEDRAL AVE	12	20	0.50>EEL HSE	0.6 W OF S/C	RENEW TO R w/19 SERVICE PIPE
RESIDENTIAL	LEAD	CU	76.634>WWL AKINS ST	—	—

* SERVICES TO BE RENEWED TO R. ALL OTHERS TO BE RECONNECTED

FOR INDEX SEE
D-17203

NOTE: ALL VALVES TO BE INSTALLED
COUNTERCLOCKWISE TO CLOSE

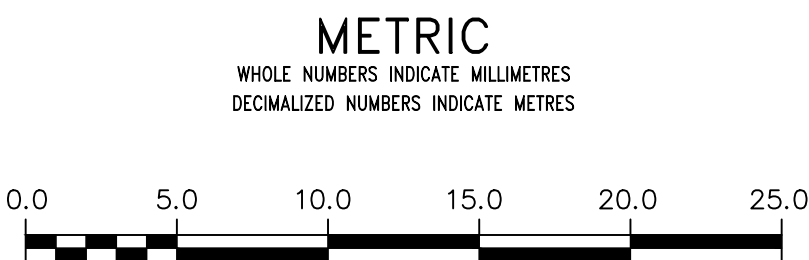

WARNING

IF POWER EQUIPMENT OR EXPLOSIVES
ARE TO BE USED FOR EXCAVATION ON
THIS PROJECT THE CONTRACTOR MUST:

1) NOTIFY THE GAS COMPANY OF THE
PROPOSED LOCATION OF EXCAVATION.

2) TAKE PRECAUTION TO AVOID DAMAGE
TO GAS COMPANY INSTALLATIONS.

SEE PROVINCIAL REGULATION 210/72 FOR DETAILS

**LOCATION APPROVED
UNDERGROUND STRUCTURES**

SUPV. U/G STRUCTURES
COMMITTEE

DATE


NOTE:

LOCATION OF UNDERGROUND STRUCTURES AS
SHOWN ARE BASED ON THE BEST INFORMATION
AVAILABLE. BUT NO GUARANTEE IS GIVEN THAT ALL
EXISTING UTILITIES ARE SHOWN OR THAT THE GIVEN
LOCATIONS ARE EXACT. CONFIRMATION OF
EXISTENCE AND EXACT LOCATION OF ALL
SERVICES MUST BE OBTAINED FROM THE INDIVIDUAL
UTILITIES BEFORE PROCEEDING WITH CONSTRUCTION.

VERTICAL DATUM: CGVD28 (HT2.0 Geoid)			
HORIZONTAL DATUM: NAD83 (June 1990), Zone 14			
NO.	ISSUED FOR TENDER	DATE	BY
0	ISSUED FOR TENDER	2025/03/21	RG
REVISIONS			

DESIGNED BY	RG	CHECKED BY	RG
DRAWN BY	AOM	APPROVED BY	SC
SCALE:		RELEASED FOR CONSTRUCTION	
HORIZONTAL	1:250		
VERTICAL	1:50		
DATE	2025 03 21	DATE	

PLOT DATE: 2025 03 21

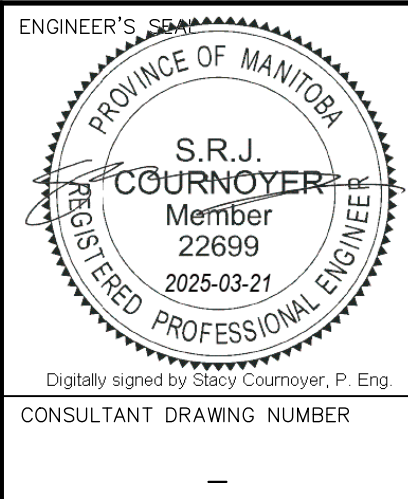

BID OPPORTUNITY: 129-2025
CONTRACT NUMBER: 4



THE CITY OF WINNIPEG
WATER AND WASTE DEPARTMENT
ENGINEERING DIVISION

2025 WATER MAIN RENEWALS
CONTRACT 4
CATHEDRAL AVENUE
100M E OF SALTER STREET TO
AKINS STREET

SHEET **4** OF **11**
CITY DRAWING NUMBER
D-17205

FILE PATH: R:\DRAWINGS\WATER\RENEWAL\2025 RENEWALS\Cont 4\Construction Dwg\ CATHEDRAL AVE.dwg