


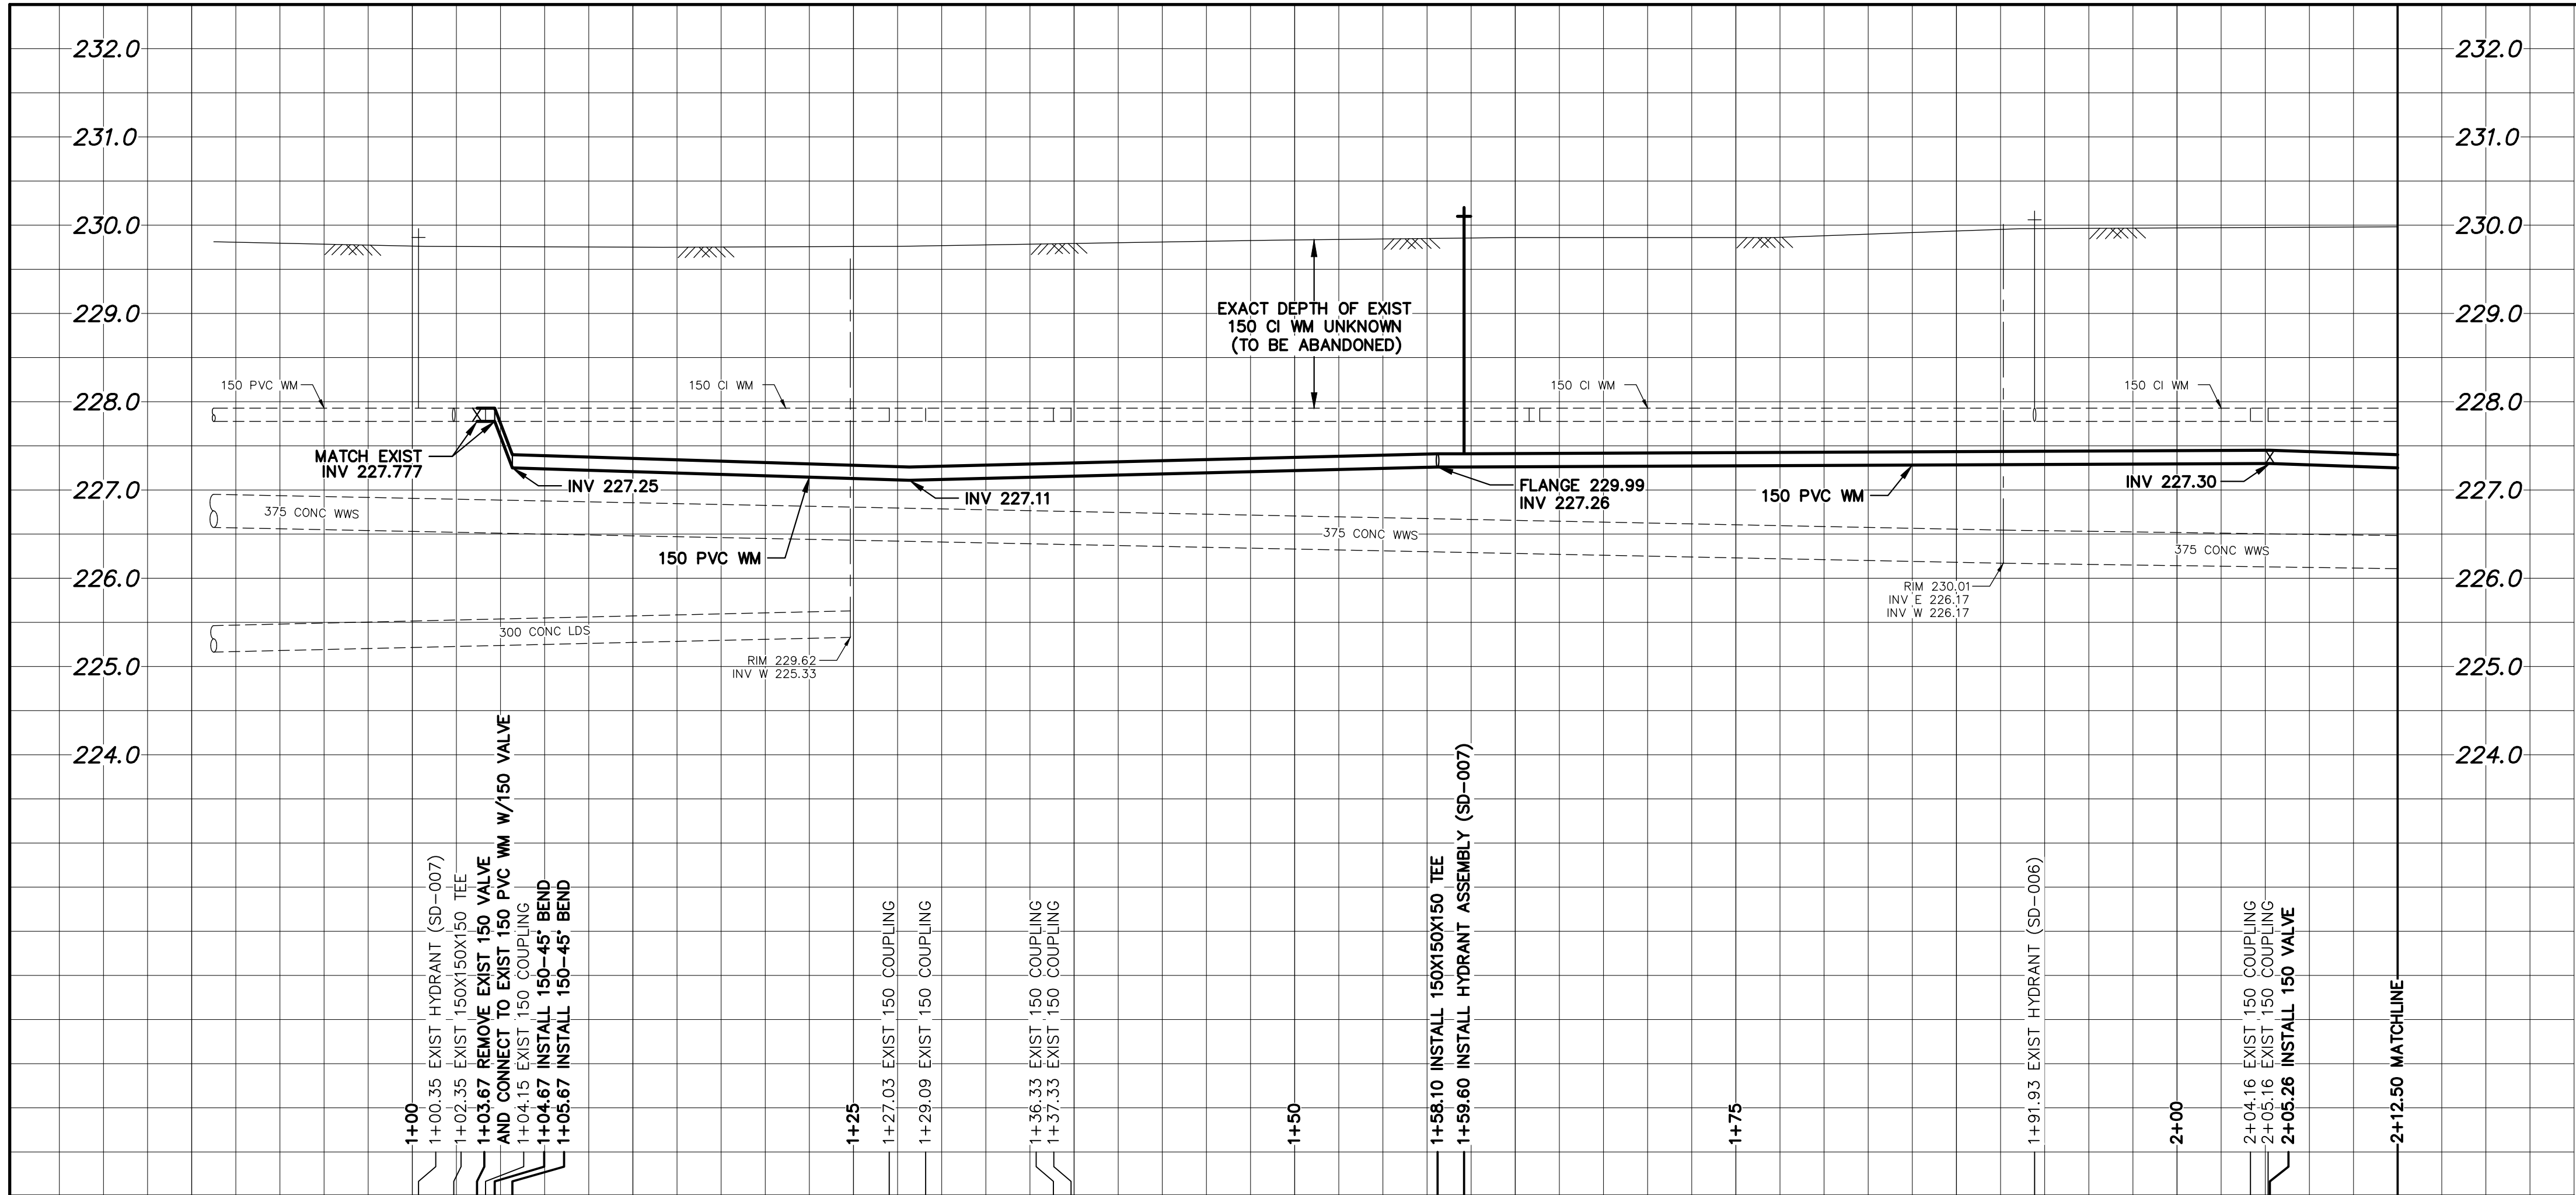


WATER SERVICE INFORMATION


ADDRESS	SIZE (mm) MATERIAL (STREET)	SIZE (mm) MATERIAL (PROP.)	SHORT & LONG MEASUREMENT	LINEAR DISTANCE (1) CORP LOCATION (2)	REMARKS
436 DUNROBIN AVE	20	20	6.02 EWL HSE	1.0 E OF S/C	OUTSIDE LIMITS
RESIDENTIAL	CU	CU	146.201 EEL ROCH ST		
437 DUNROBIN AVE	20	20	6.04 EWL HSE	0.6 E OF S/C	OUTSIDE LIMITS
RESIDENTIAL	CU	CU	144.700 EEL ROCH ST		
440 DUNROBIN AVE	20	20	4.12 WEL HSE		RECONNECT SERVICE
RESIDENTIAL	CU	CU	161.326 EEL ROCH ST	0.3 W OF S/C	
441 DUNROBIN AVE	20	20	OPP EL HSE		RECONNECT SERVICE
RESIDENTIAL	CU	CU	165.093 EEL ROCH ST	0.5 W OF S/C	
445 DUNROBIN AVE	20	20	3.89 EWL HSE		RECONNECT SERVICE
RESIDENTIAL	CU	CU	173.387 EEL ROCH ST	0.4 W OF S/C	
448 DUNROBIN AVE	20	20	4.28 EWL HSE		RECONNECT SERVICE
RESIDENTIAL	CU	CU	173.639 EEL ROCH ST	1.4 W OF S/C	
* 449 DUNROBIN AVE	20	20	0.77 EEL HSE		RENEW TO 19 SERVICE PIPE
RESIDENTIAL	CU	CU	155.702 WWL WATT ST	2.3 W OF S/C	
* 452 DUNROBIN AVE	20	20	OPP EL HSE		RENEW TO 19 SERVICE PIPE
RESIDENTIAL	CU	CU	157.587 WWL WATT ST	1.5 W OF S/C	
453 DUNROBIN AVE	20	20	5.62 EWL HSE		RECONNECT SERVICE
RESIDENTIAL	CU	CU	146.470 WWL WATT ST	3.0 W OF S/C	
456 DUNROBIN AVE	20	20	3.11 WEL HSE		RECONNECT SERVICE
RESIDENTIAL	CU	CU	145.762 WWL WATT ST	0.6 W OF S/C	
* 457 DUNROBIN AVE	20	20	4.35 EWL HSE		RENEW TO 19 SERVICE PIPE
RESIDENTIAL	CU	CU	133.421 WWL WATT ST	0.5 W OF S/C	
* 460 DUNROBIN AVE	20	20	0.25 WEL HSE		RENEW TO 19 SERVICE PIPE
RESIDENTIAL	CU	CU	126.994 WWL WATT ST	2.2 W OF S/C	
461 DUNROBIN AVE	20	20	0.82 WEL HSE		RECONNECT SERVICE
RESIDENTIAL	CU	CU	111.869 WWL WATT ST	4.8 W OF S/C	
464 DUNROBIN AVE	20	20	0.31 WEL HSE		RECONNECT SERVICE
RESIDENTIAL	CU	CU	113.270 WWL WATT ST	3.7 W OF S/C	
465 DUNROBIN AVE	20	20	0.92 EEL HSE		RECONNECT SERVICE
RESIDENTIAL	CU	CU	96.931 WWL WATT ST	2.4 W OF S/C	
465A DUNROBIN AVE	20	20	0.92 EEL HSE		RECONNECT SERVICE
RESIDENTIAL	CU	CU	95.931 WWL WATT ST	2.4 W OF S/C	
468 DUNROBIN AVE	20	20	0.68 WEL HSE		RECONNECT SERVICE
RESIDENTIAL	CU	CU	97.641 WWL WATT ST	0.6 W OF S/C	
469 DUNROBIN AVE	20	20	2.93 EWL HSE		RECONNECT SERVICE
RESIDENTIAL	CU	CU	89.614 WWL WATT ST	0.6 W OF S/C	

* SERVICES TO BE RENEWED TO 19. ALL OTHERS TO BE RECONNECTED

NOTE: CHAINAGES SHOWN ARE ALONG
S R OF DUNROBIN AVENUE

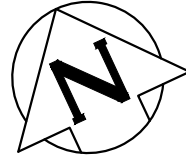


DUNROBIN AVENUE

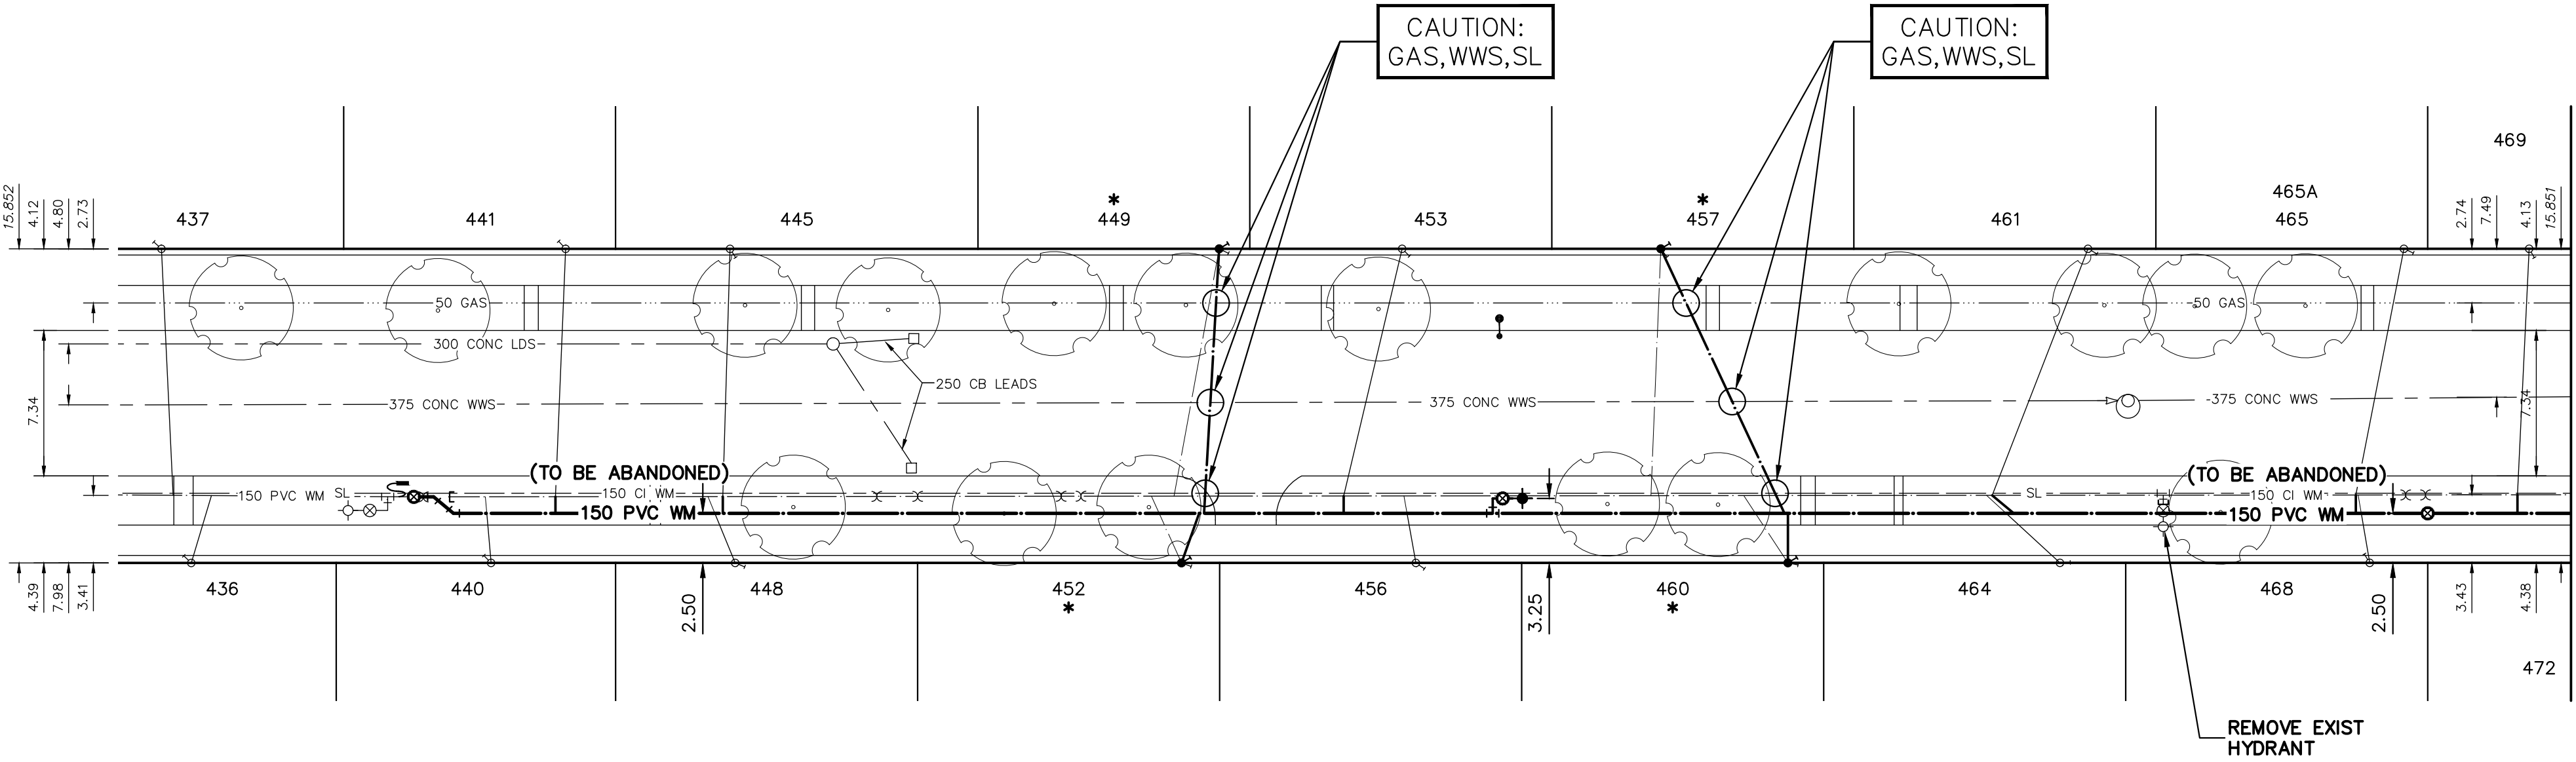

MATCHLINE 2+12.50
SEE DWG D-17207

FOR INDEX SEE
D-17203

NOTE: ALL VALVES TO BE INSTALLED
COUNTERCLOCKWISE TO CLOSE

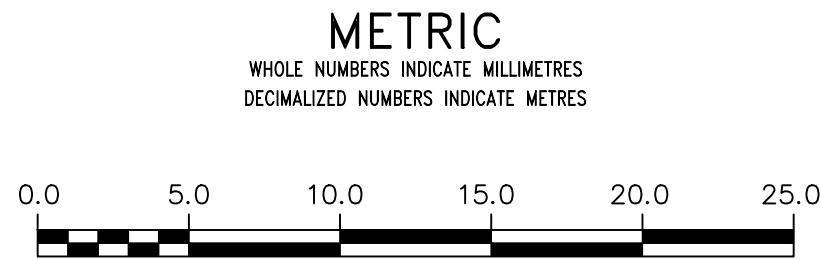

WARNING IF POWER EQUIPMENT OR EXPLOSIVES ARE TO BE USED FOR EXCAVATION ON THIS PROJECT THE CONTRACTOR MUST: 1) NOTIFY THE GAS COMPANY OF THE PROPOSED LOCATION OF EXCAVATION. 2) TAKE PRECAUTION TO AVOID DAMAGE TO GAS COMPANY INSTALLATIONS. SEE PROVINCIAL REGULATION 210/72 FOR DETAILS	LOCATION APPROVED UNDERGROUND STRUCTURES SUPV. U/G STRUCTURES COMMITTEE DATE NOTE: LOCATION OF UNDERGROUND STRUCTURES AS SHOWN ARE BASED ON THE BEST INFORMATION AVAILABLE BUT NO GUARANTEE IS GIVEN THAT ALL EXISTING UTILITIES ARE SHOWN OR THAT THE GIVEN LOCATIONS ARE EXACT. CONFIRMATION OF EXISTENCE AND EXACT LOCATION OF ALL SERVICES MUST BE OBTAINED FROM THE INDIVIDUAL UTILITIES BEFORE PROCEEDING WITH CONSTRUCTION.	VERTICAL DATUM: CGVD28 (HT2.0 Geoid) HORIZONTAL DATUM: NAD83 (June 1990), Zone 14 DESIGNED BY: RG CHECKED BY: RG DRAWN BY: AOM APPROVED BY: SC SCALE: HORIZONTAL: 1:250 VERTICAL: 1:50 DATE: 2025 03 21 PLOT DATE: 2025 03 21	ENGINEER'S SEAL CONSULTANT DRAWING NUMBER —	THE CITY OF WINNIPEG WATER AND WASTE DEPARTMENT ENGINEERING DIVISION 2025 WATER MAIN RENEWALS CONTRACT 4 DUNROBIN AVENUE 88M W OF WATT STREET TO 124M W OF WATT STREET SHEET 6 OF 11 CITY DRAWING NUMBER D-17206
--	--	---	---	---