



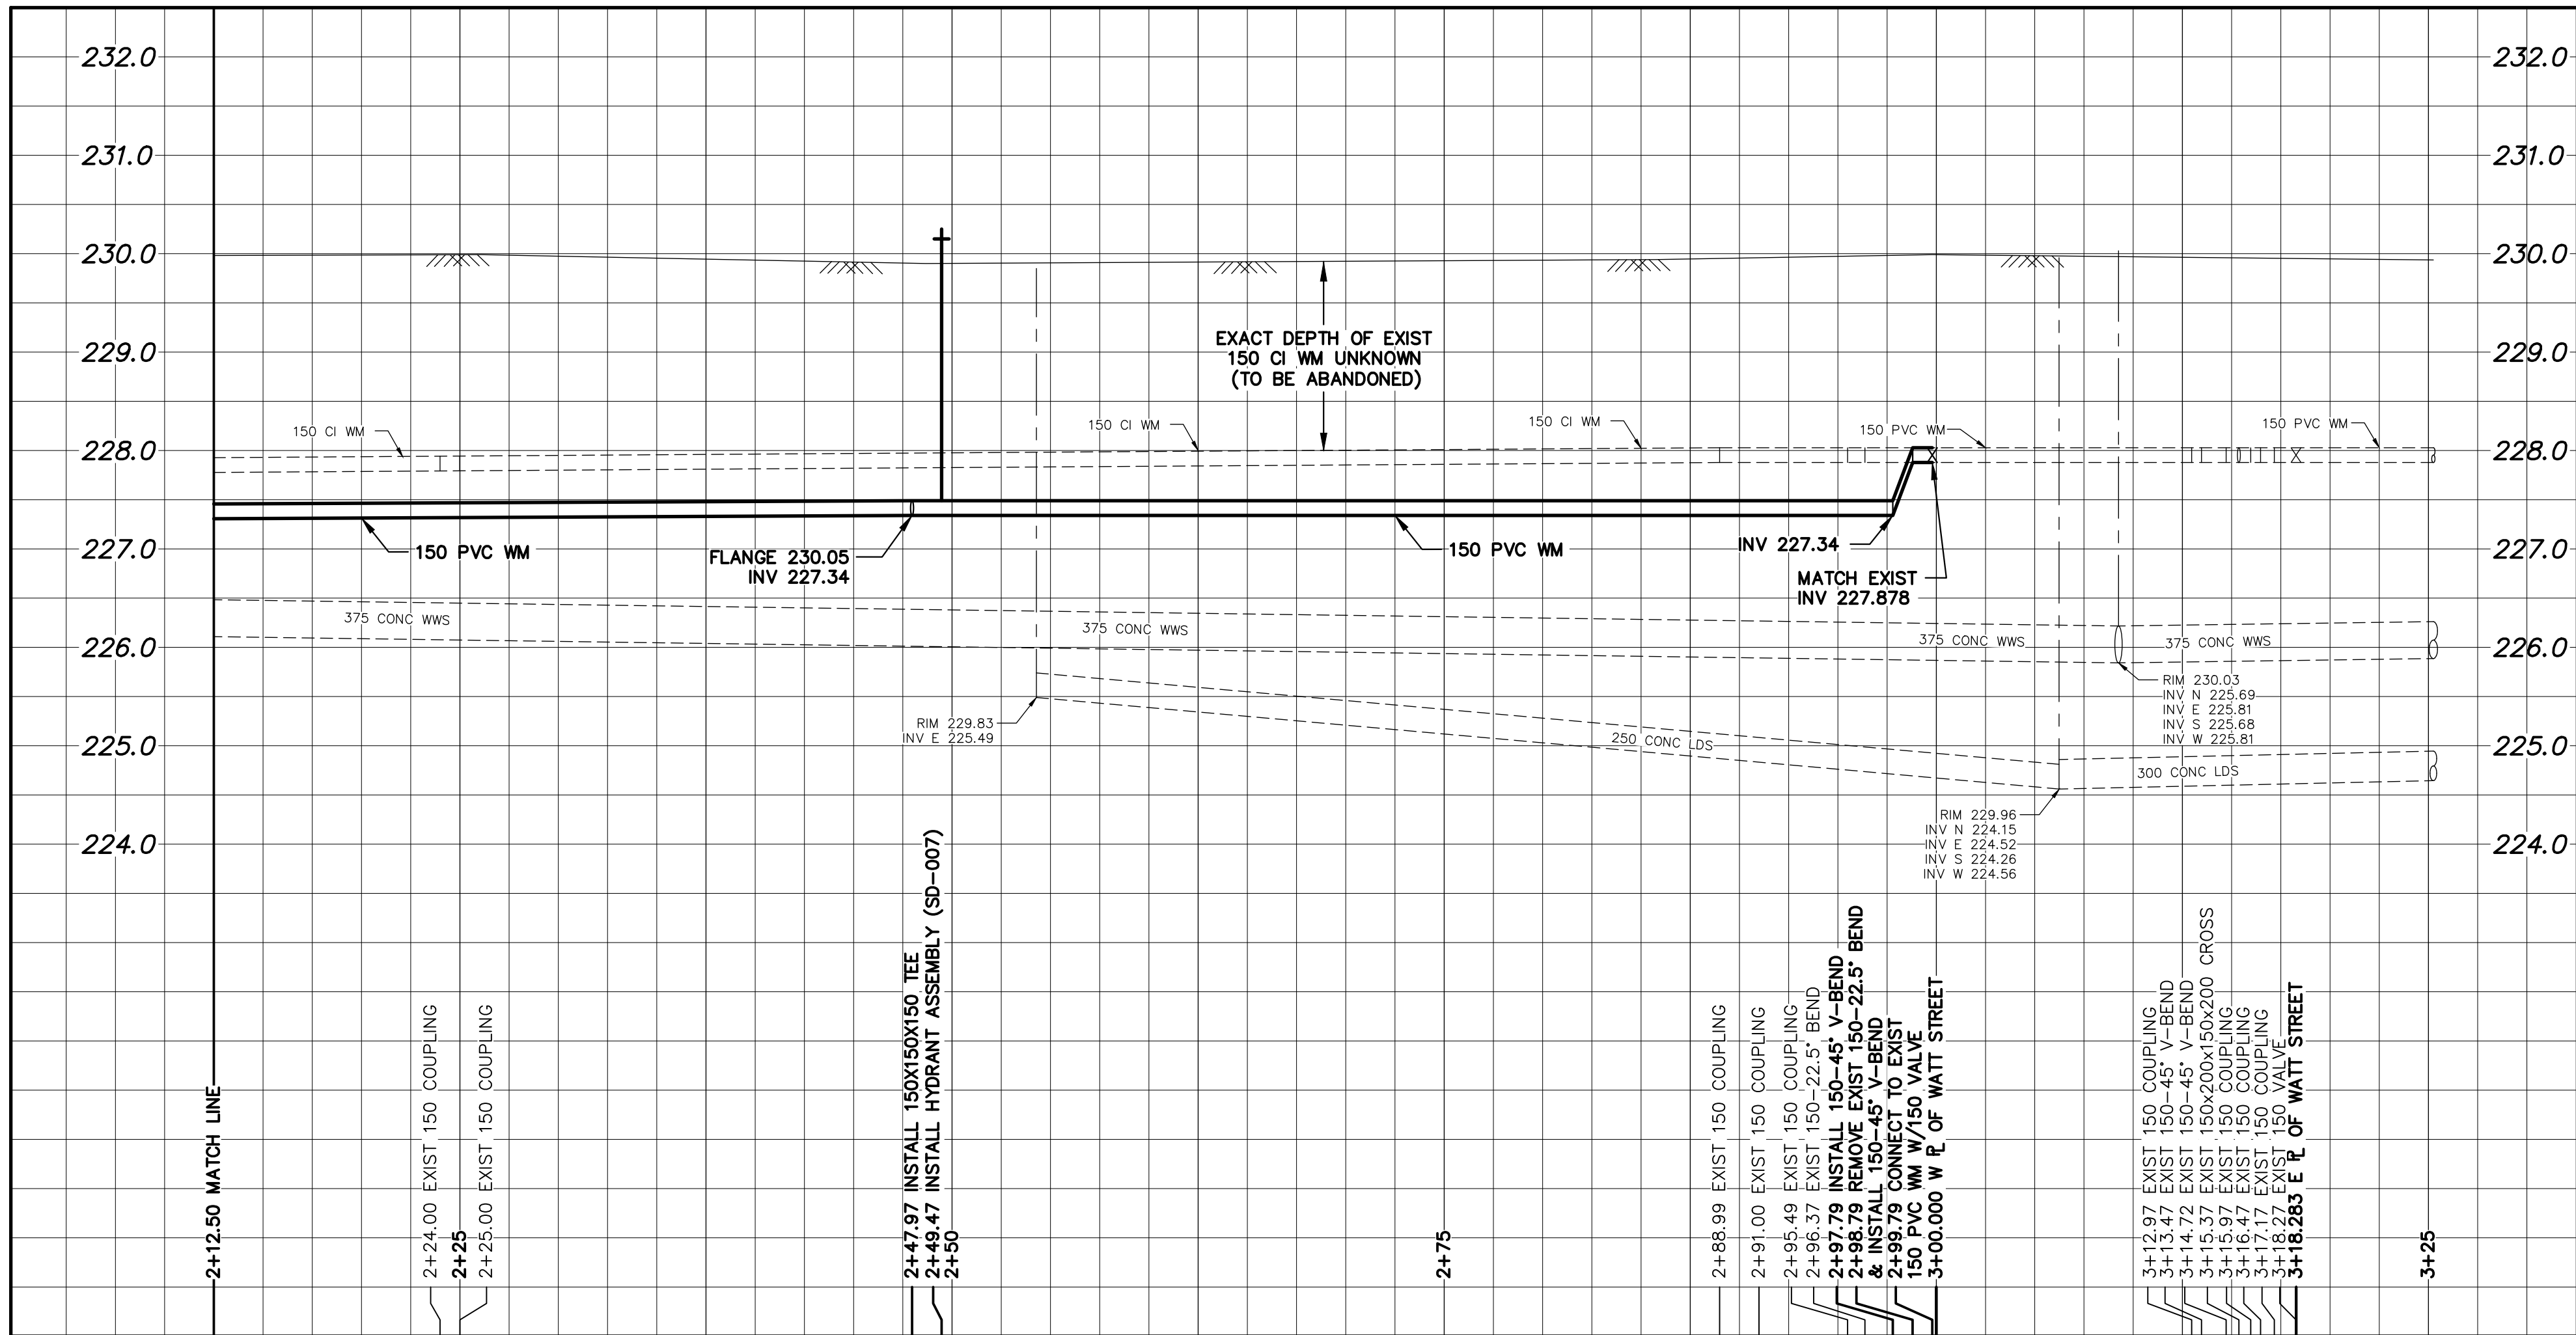


WATER SERVICE INFORMATION

ADDRESS	SIZE (mm) MATERIAL (STREET)	SIZE (mm) MATERIAL (PROP.)	SHORT & LONG MEASUREMENT	LINEAR DISTANCE (1) CORP. LOCATION (2)	REMARKS
472 DUNROBIN AVE RESIDENTIAL	20 CU	20 CU	1.73 WEL HSE 83.325 WWL WATT ST	0.6 W OF S/C	RECONNECT SERVICE
473 DUNROBIN AVE RESIDENTIAL	20 CU	20 CU	OPP EL HSE 64.603 WWL WATT ST	0.9 E OF S/C	RECONNECT SERVICE
* 476 DUNROBIN AVE RESIDENTIAL	20 CU	20 CU	OPP EL HSE 66.355 WWL WATT ST	1.0 E OF S/C	RENEW TO R w/19 SERVICE PIPE
* 477 DUNROBIN AVE RESIDENTIAL	20 CU	20 CU	1.17 WEL HSE 53.412 WWL WATT ST	2.0 W OF S/C	RENEW TO R w/19 SERVICE PIPE
480 DUNROBIN AVE RESIDENTIAL	20 CU	20 CU	4.36 EWL HSE 57.213 WWL WATT ST	2.4 W OF S/C	RECONNECT SERVICE
481 DUNROBIN AVE RESIDENTIAL	20 CU	20 CU	0.81 WEL HSE 34.847 WWL WATT ST	1.7 W OF S/C	RECONNECT SERVICE
484 DUNROBIN AVE RESIDENTIAL	20 CU	20 CU	OPP EL HSE 38.431 WWL WATT ST	1.2 E OF S/C	RECONNECT SERVICE
* 485 DUNROBIN AVE RESIDENTIAL	20 CU	20 CU	0.64 WEL HSE 40.650 WWL WATT ST	2.7 W OF S/C	RENEW TO R w/19 SERVICE PIPE
489 DUNROBIN AVE RESIDENTIAL	20 CU	20 CU	4.35 EWL HSE 23.236 WWL WATT ST	1.1 W OF S/C	RECONNECT SERVICE

* SERVICES TO BE RENEWED TO R. ALL OTHERS TO BE RECONNECTED

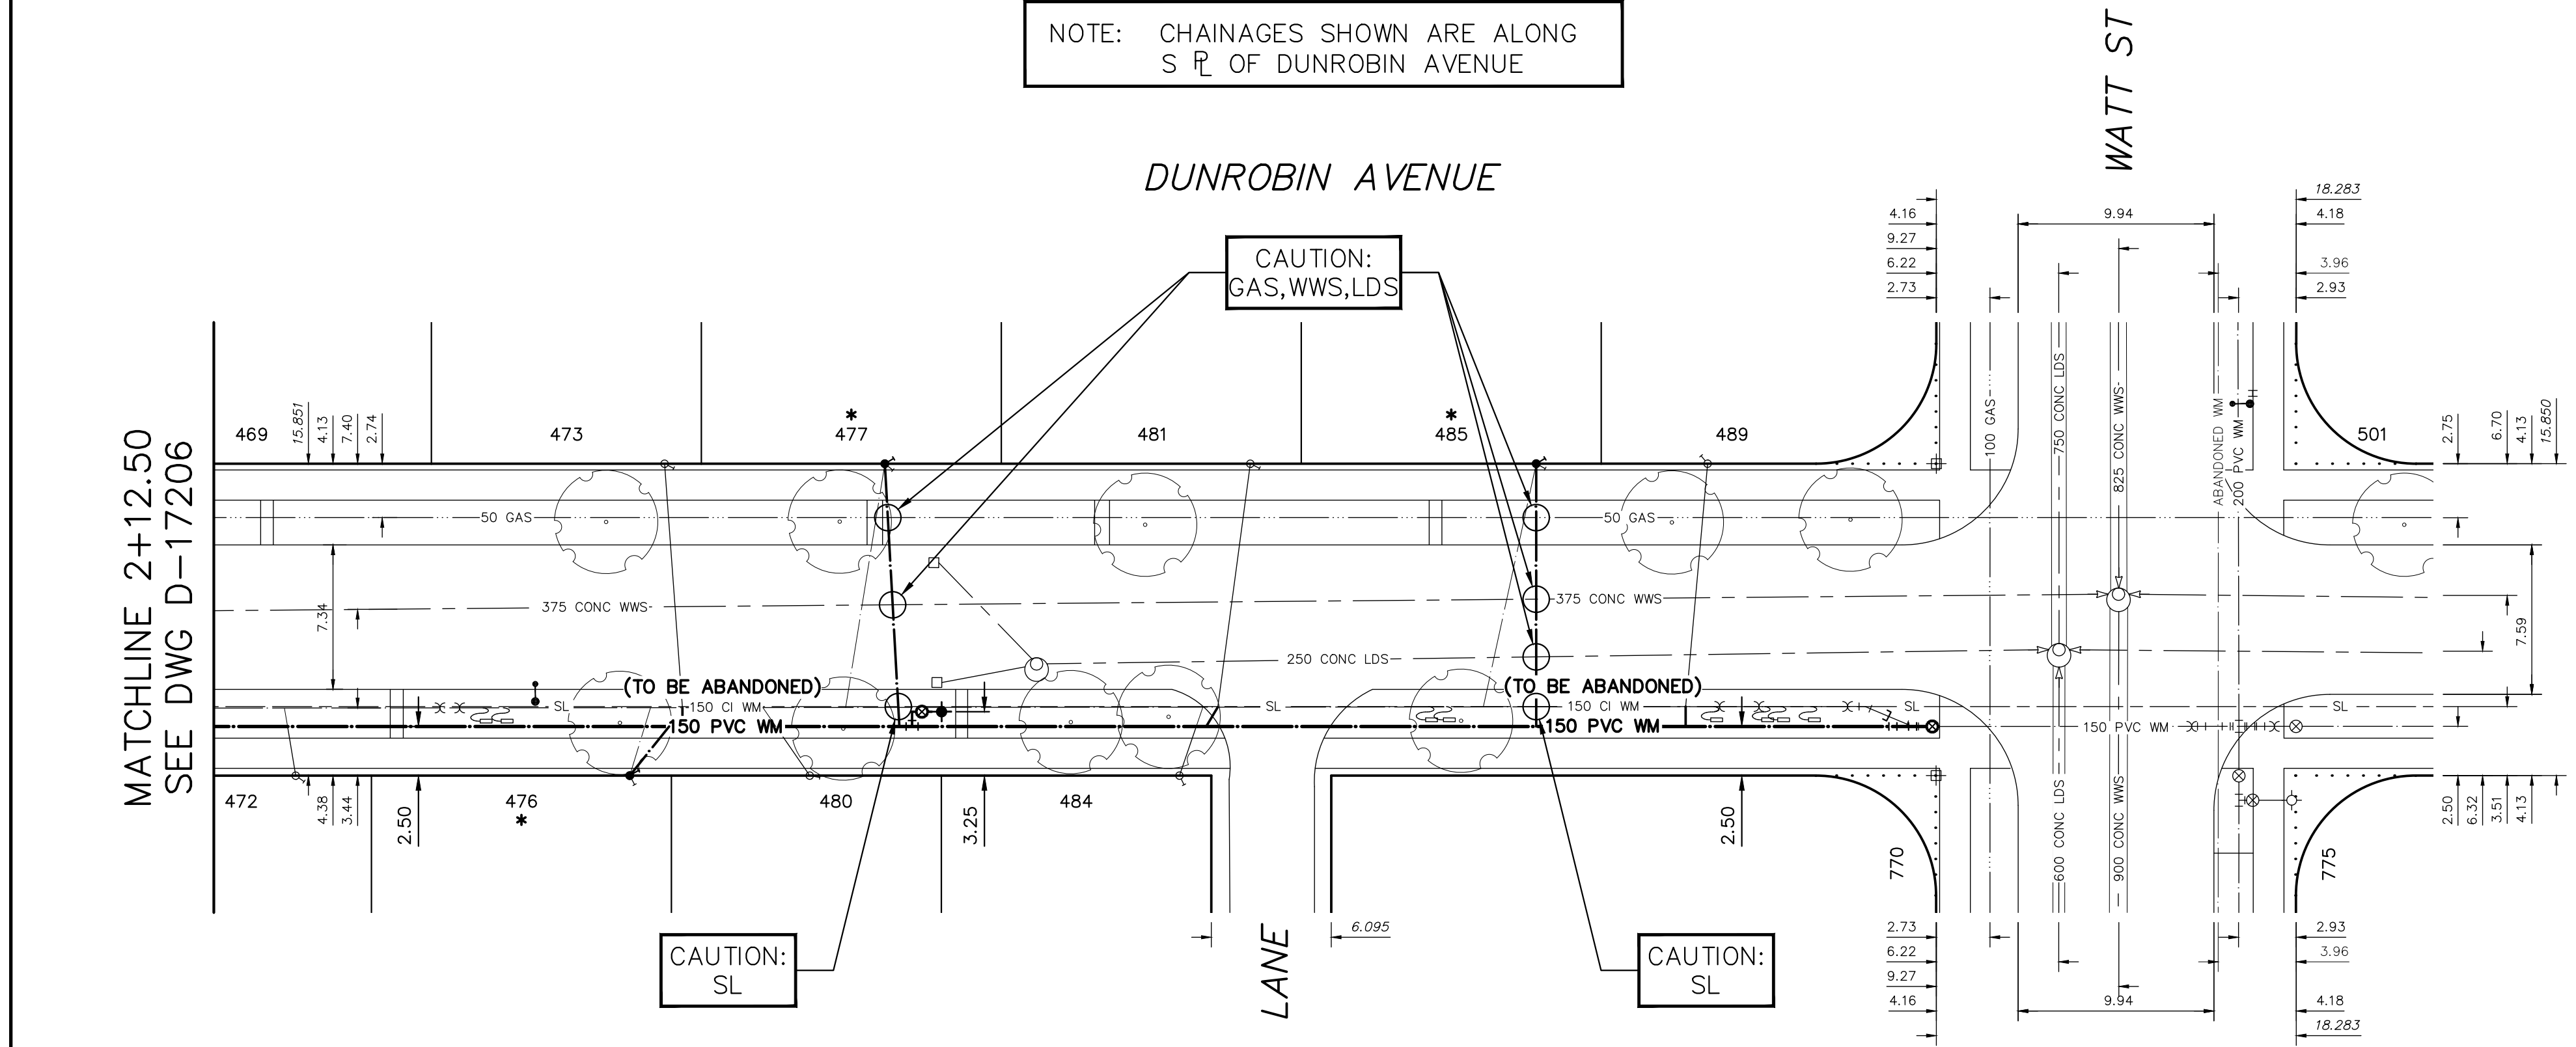

NOTE: CHAINAGES SHOWN ARE ALONG
S R OF DUNROBIN AVENUE

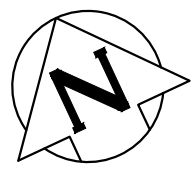

FOR INDEX SEE
D-17203

NOTE: ALL VALVES TO BE INSTALLED
COUNTERCLOCKWISE TO CLOSE

WARNING

IF POWER EQUIPMENT OR EXPLOSIVES ARE TO BE USED FOR EXCAVATION ON THIS PROJECT THE CONTRACTOR MUST:

- 1) NOTIFY THE GAS COMPANY OF THE PROPOSED LOCATION OF EXCAVATION.
- 2) TAKE PRECAUTION TO AVOID DAMAGE TO GAS COMPANY INSTALLATIONS.

SEE PROVINCIAL REGULATION 210/72 FOR DETAILS

LOCATION APPROVED
UNDERGROUND STRUCTURES

SUPV. U/G STRUCTURES COMMITTEE

DATE

NOTE:

LOCATION OF UNDERGROUND STRUCTURES AS SHOWN ARE BASED ON THE BEST INFORMATION AVAILABLE BUT NO GUARANTEE IS GIVEN THAT ALL EXISTING UTILITIES ARE SHOWN OR THAT THE GIVEN LOCATIONS ARE EXACT. CONFIRMATION OF EXISTENCE AND EXACT LOCATION OF ALL SERVICES MUST BE OBTAINED FROM THE INDIVIDUAL UTILITIES BEFORE PROCEEDING WITH CONSTRUCTION.

VERTICAL DATUM: CGVD28 (HT2.0 Geoid)

HORIZONTAL DATUM: NAD83 (June 1990), Zone 14

DESIGNED BY	RG	CHECKED BY	RG
DRAWN BY	AOM	APPROVED BY	SC
SCALE:		RELEASED FOR CONSTRUCTION	
HORIZONTAL	1:250		
VERTICAL	1:50		
DATE	2025 03 21	DATE	

PLOT DATE: 2025 03 21

ENGINEER'S SEAL

CONSULTANT DRAWING NUMBER

—

THE CITY OF WINNIPEG

WATER AND WASTE DEPARTMENT
ENGINEERING DIVISION

2025 WATER MAIN RENEWALS
CONTRACT 4
DUNROBIN AVENUE
WATT STREET TO
88M W OF WATT STREET

SHEET 5 OF 11

CITY DRAWING NUMBER

D-17207

METRIC

WHOLE NUMBERS INDICATE MILLIMETRES
DECIMALIZED NUMBERS INDICATE METRES

0.0 5.0 10.0 15.0 20.0 25.0