

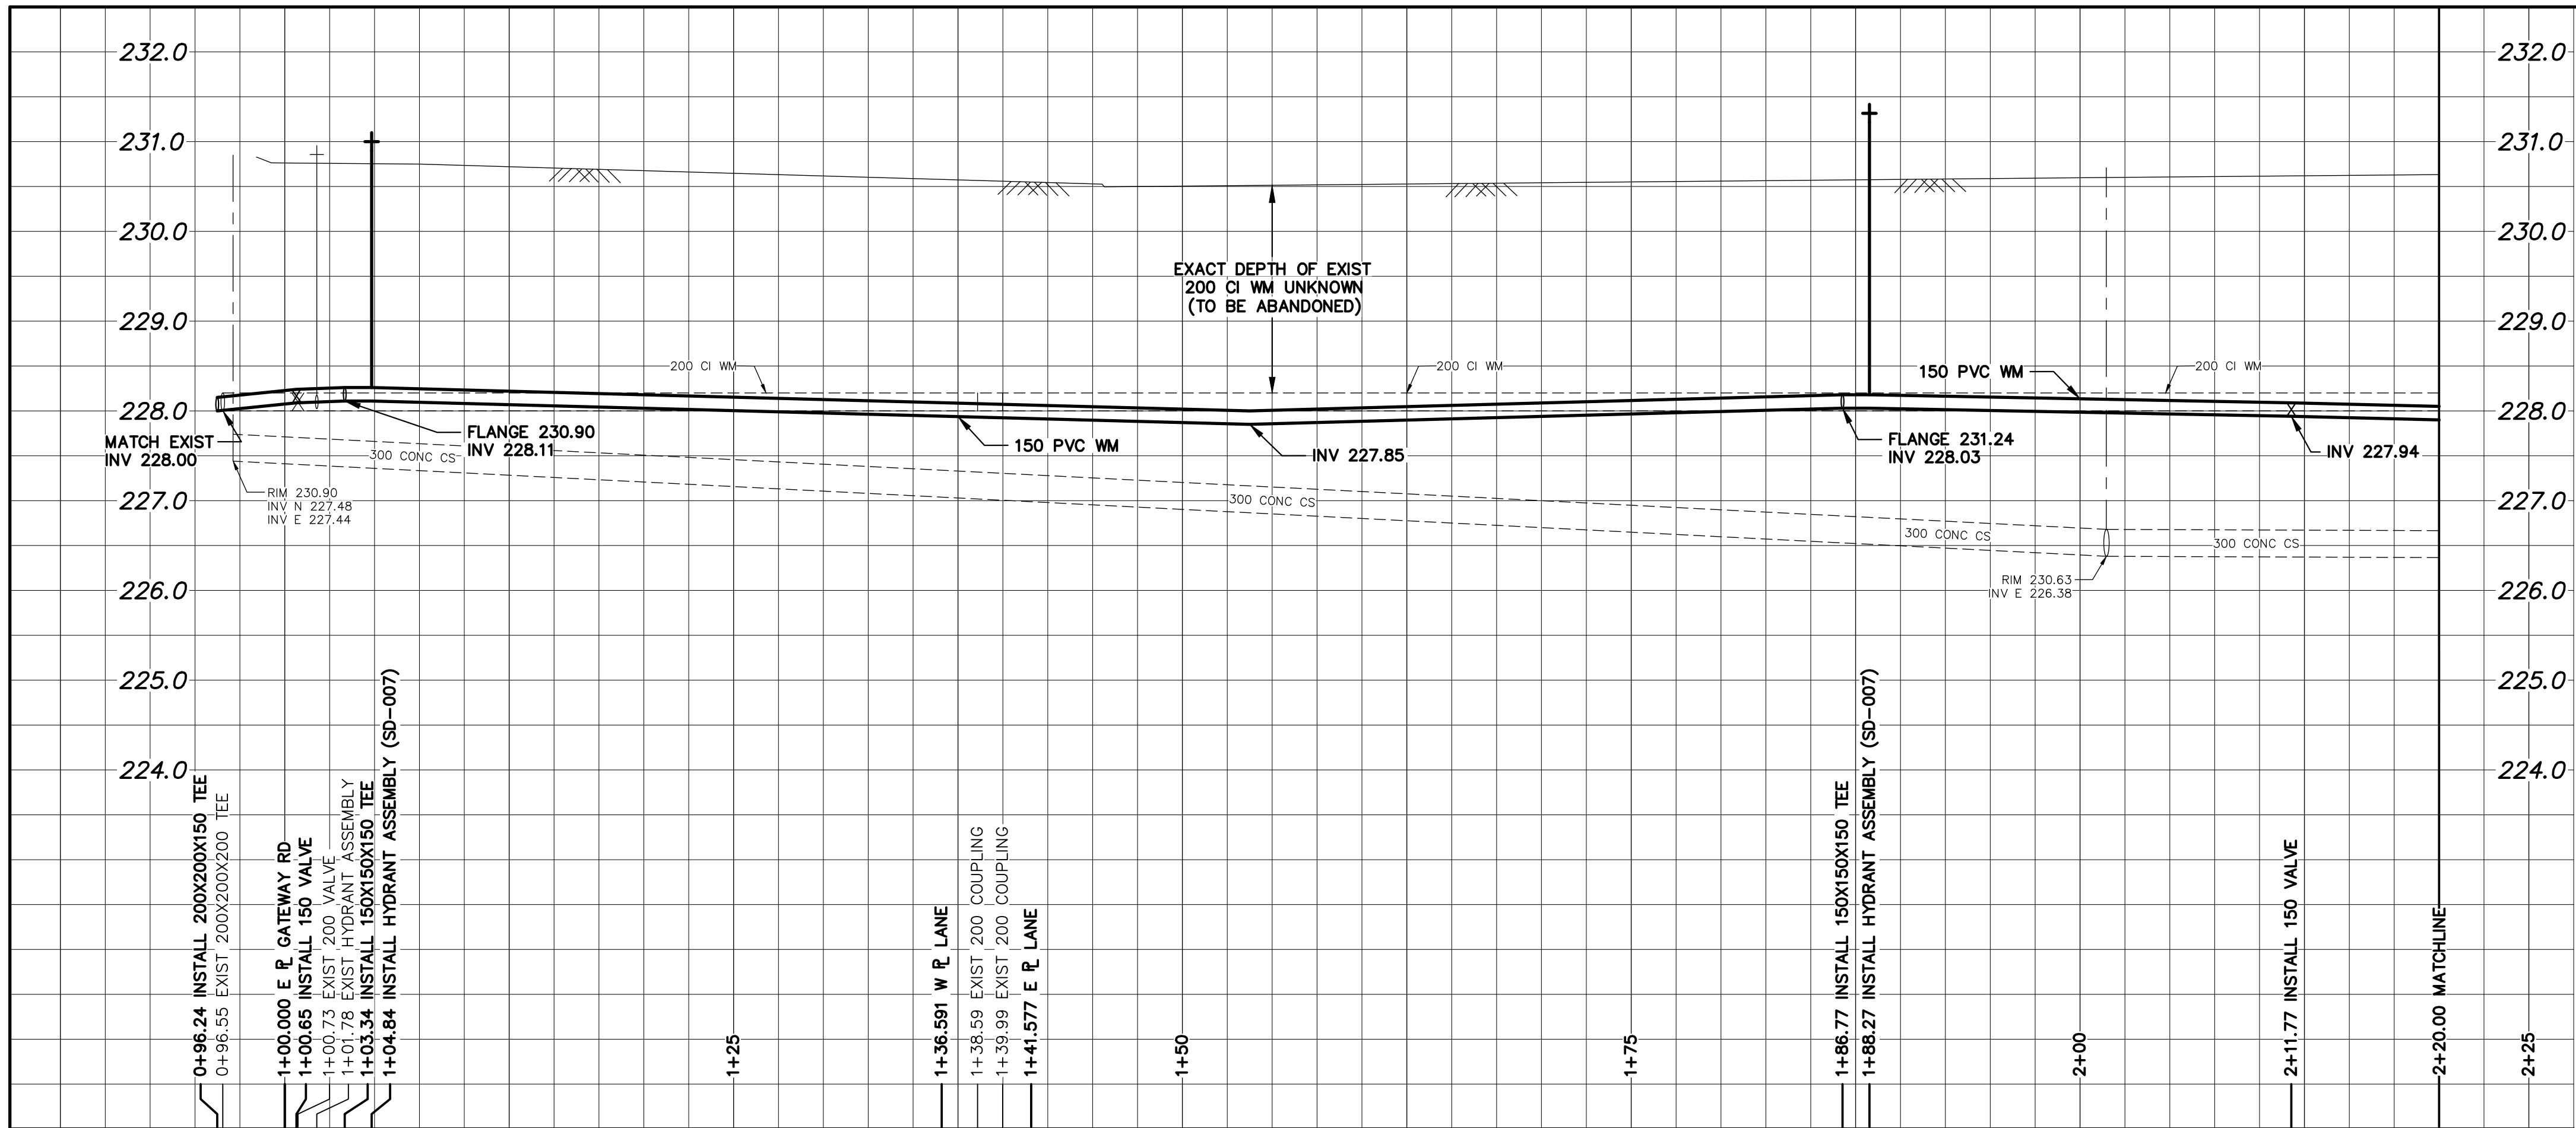


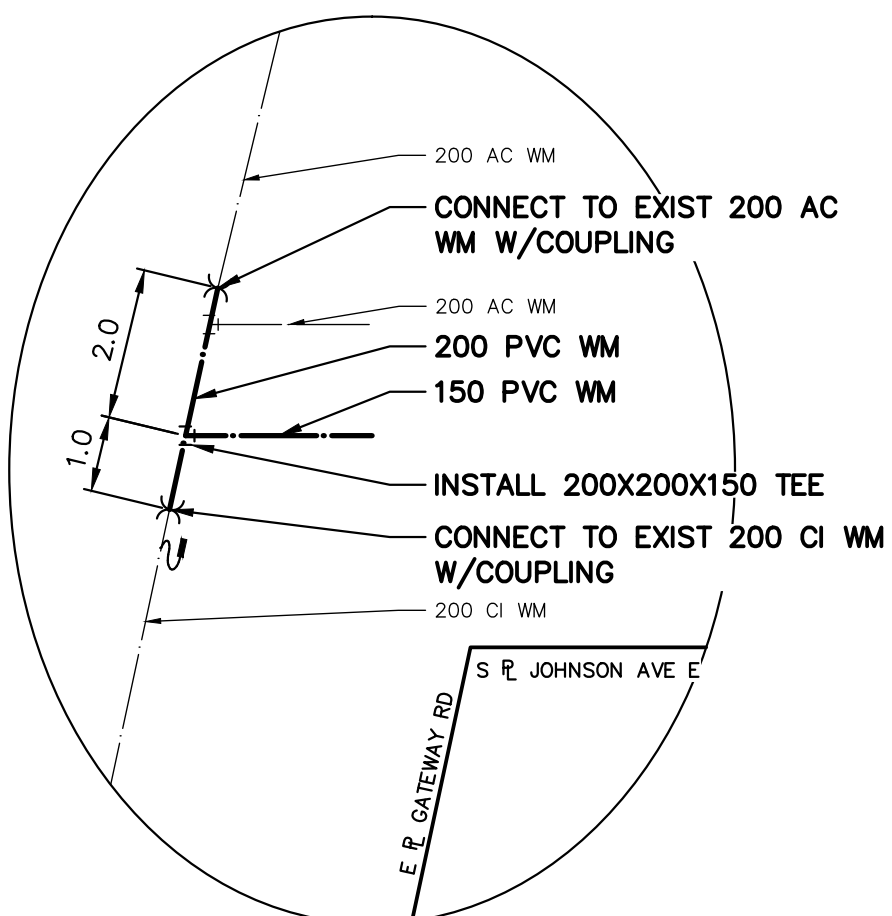

WATER SERVICE INFORMATION

ADDRESS	SIZE (mm) MATERIAL (STREET)	SIZE (mm) MATERIAL (PROP.)	SHORT & LONG MEASUREMENT	LINEAR DISTANCE (1) CORP LOCATION (2)	REMARKS
223 GATEWAY RD	20	20	1.87 WEL HSE	1.2 W OF S/C	RECONNECT SERVICE
RESIDENTIAL	CU	CU	20.870 EEL GATEWAY RD		
520 JOHNSON AVE E	20	20	1.91 EWL HSE	0.5 W OF S/C	RECONNECT SERVICE
RESIDENTIAL	CU	CU	8.741 EEL GATEWAY RD		
534 JOHNSON AVE E	20	20	0.55 EWL HSE	0.3 E OF S/C	RECONNECT SERVICE
RESIDENTIAL	CU	CU	49.436 EEL GATEWAY RD		
* 537 JOHNSON AVE E	20	20	0.69 EEL HSE	0.6 W OF S/C	RENEW TO R w/19 SERVICE PIPE
RESIDENTIAL	CU	LEAD	51.169 EEL GATEWAY RD		
538 JOHNSON AVE E	20	20	1.19 WEL HSE	0.3 E OF S/C	RECONNECT SERVICE
RESIDENTIAL	CU	CU	61.706 EEL GATEWAY RD		
* 539 JOHNSON AVE E	20	20	1.06 WEL HSE	0.9 W OF S/C	RENEW TO R w/19 SERVICE PIPE
RESIDENTIAL	CU	LEAD	51.474 EEL GATEWAY RD		
* 541 JOHNSON AVE E	12	12	1.19 WEL HSE	OPP OF S/C	RENEW TO R w/19 SERVICE PIPE
RESIDENTIAL	LEAD	LEAD	67.025 EEL GATEWAY RD		
542 JOHNSON AVE E	20	20	1.54 WEL HSE	OPP OF S/C	RECONNECT SERVICE
RESIDENTIAL	CU	CU	70.868 EEL GATEWAY RD		
543 JOHNSON AVE E	20	20	2.65 WEL HSE	0.9 W OF S/C	RECONNECT SERVICE
RESIDENTIAL	CU	CU	77.919 EEL GATEWAY RD		
544 JOHNSON AVE E	20	20	0.48 EEL HSE	OPP OF S/C	RECONNECT SERVICE
RESIDENTIAL	CU	CU	86.449 EEL GATEWAY RD		
547 JOHNSON AVE E	20	20	0.69 WEL HSE	OPP OF S/C	RECONNECT SERVICE
RESIDENTIAL	CU	CU	94.409 EEL GATEWAY RD		
* 548 JOHNSON AVE E	12	12	OPP EL HSE	0.9 W OF S/C	RENEW TO R w/19 SERVICE PIPE
RESIDENTIAL	LEAD	LEAD	98.035 EEL GATEWAY RD		
549 JOHNSON AVE E	-	-	-	-	EMPTY LOT
RESIDENTIAL	-	-	-	-	RECONNECT SERVICE
550 JOHNSON AVE E	20	20	2.66 WEL HSE	OPP OF S/C	
RESIDENTIAL	CU	LEAD	107.300 EEL GATEWAY RD		
* 551 JOHNSON AVE E	16	12	0.30 WEL HSE	OPP OF S/C	RENEW TO R w/19 SERVICE PIPE
RESIDENTIAL	LEAD	LEAD	113.444 EEL GATEWAY RD		
554 JOHNSON AVE E	20	20	3.28 WEL HSE	OPP OF S/C	RECONNECT SERVICE
RESIDENTIAL	CU	LEAD	117.631 EEL GATEWAY RD		

* SERVICES TO BE RENEWED TO R. ALL OTHERS TO BE RECONNECTED

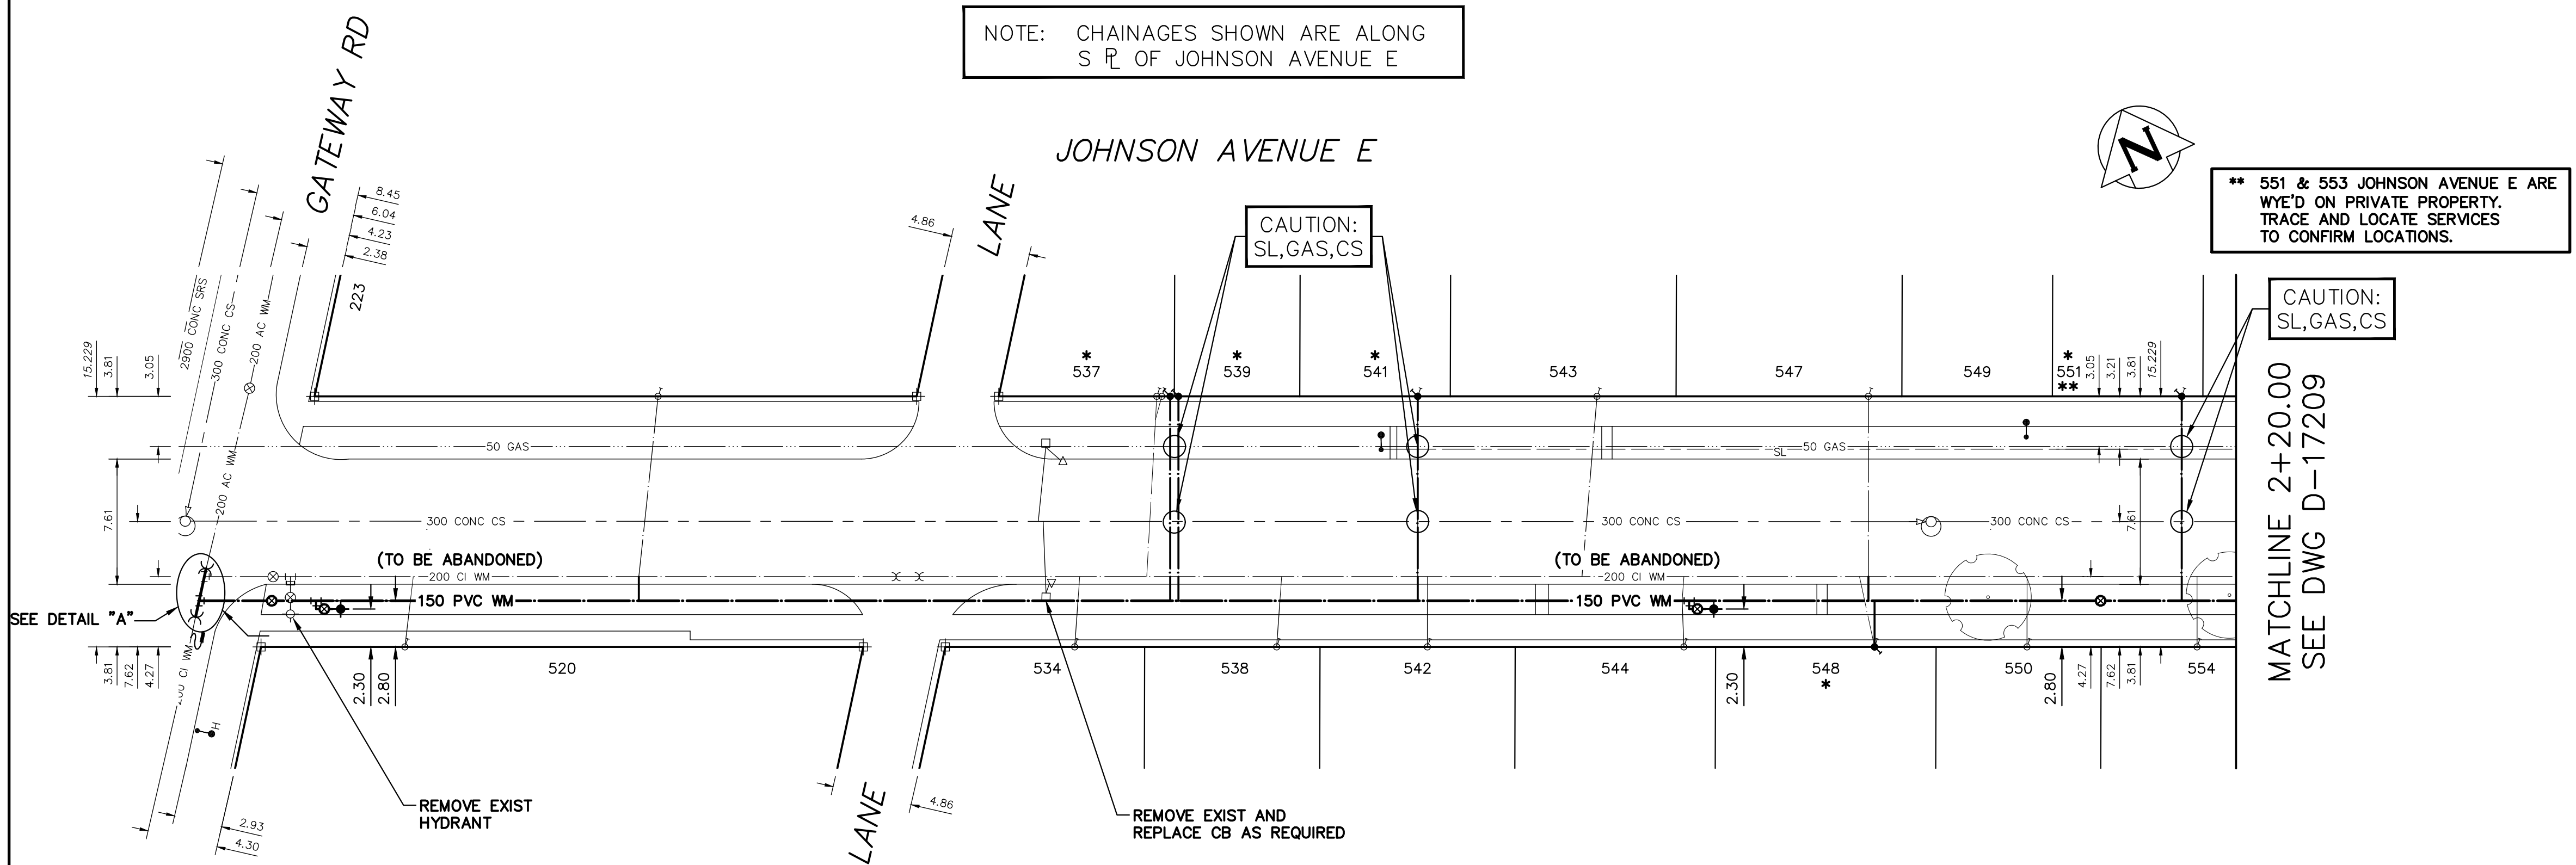

DETAIL "A"
SCALE: N.T.S.

FOR INDEX SEE
D-17203


NOTE: ALL VALVES TO BE INSTALLED
COUNTERCLOCKWISE TO CLOSE

WARNING
IF POWER EQUIPMENT OR EXPLOSIVES
ARE TO BE USED FOR EXCAVATION ON
THIS PROJECT THE CONTRACTOR MUST:
1) NOTIFY THE GAS COMPANY OF THE
PROPOSED LOCATION OF EXCAVATION.
2) TAKE PRECAUTION TO AVOID DAMAGE
TO GAS COMPANY INSTALLATIONS.
SEE PROVINCIAL REGULATION 210/72 FOR DETAILS

LOCATION APPROVED
UNDERGROUND STRUCTURES
SUPV. U/G STRUCTURES
COMMITTEE
DATE
NOTE:
LOCATION OF UNDERGROUND STRUCTURES AS
SHOWN ARE BASED ON THE BEST INFORMATION
AVAILABLE BUT NO GUARANTEE IS GIVEN THAT ALL
EXISTING UTILITIES ARE SHOWN OR THAT THE GIVEN
LOCATIONS ARE EXACT. CONFIRMATION OF
EXISTENCE AND EXACT LOCATION OF ALL
SERVICES MUST BE OBTAINED FROM THE INDIVIDUAL
UTILITIES BEFORE PROCEEDING WITH CONSTRUCTION.

VERTICAL DATUM: CGVD28 (HT2.0 Geoid)			
HORIZONTAL DATUM: NAD83 (June 1990), Zone 14			
NO.	ISSUED FOR TENDER	DATE	BY
0	ISSUED FOR TENDER	2025/03/21	RG
NO.	REVISIONS	DATE	BY

DESIGNED BY	RG	CHECKED BY	RG
DRAWN BY	AOM	APPROVED BY	SC
SCALE:		RELEASED FOR CONSTRUCTION	
HORIZONTAL	1:250		
VERTICAL	1:50		
DATE	2025 03 21	DATE	
PLOT DATE:	2025 03 21		

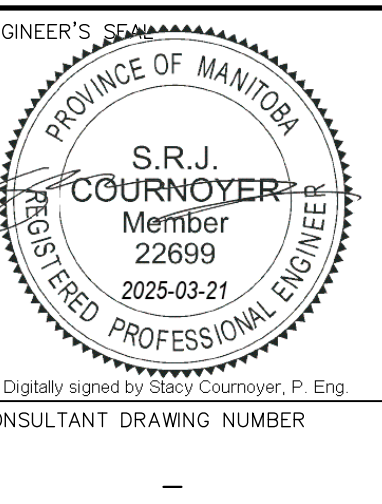



THE CITY OF WINNIPEG

WATER AND WASTE DEPARTMENT
ENGINEERING DIVISION

2025 WATER MAIN RENEWALS
CONTRACT 4
JOHNSON AVENUE E
GATEWAY ROAD TO
125M E OF GATEWAY ROAD

SHEET 7 OF 11
CITY DRAWING NUMBER
D-17208