


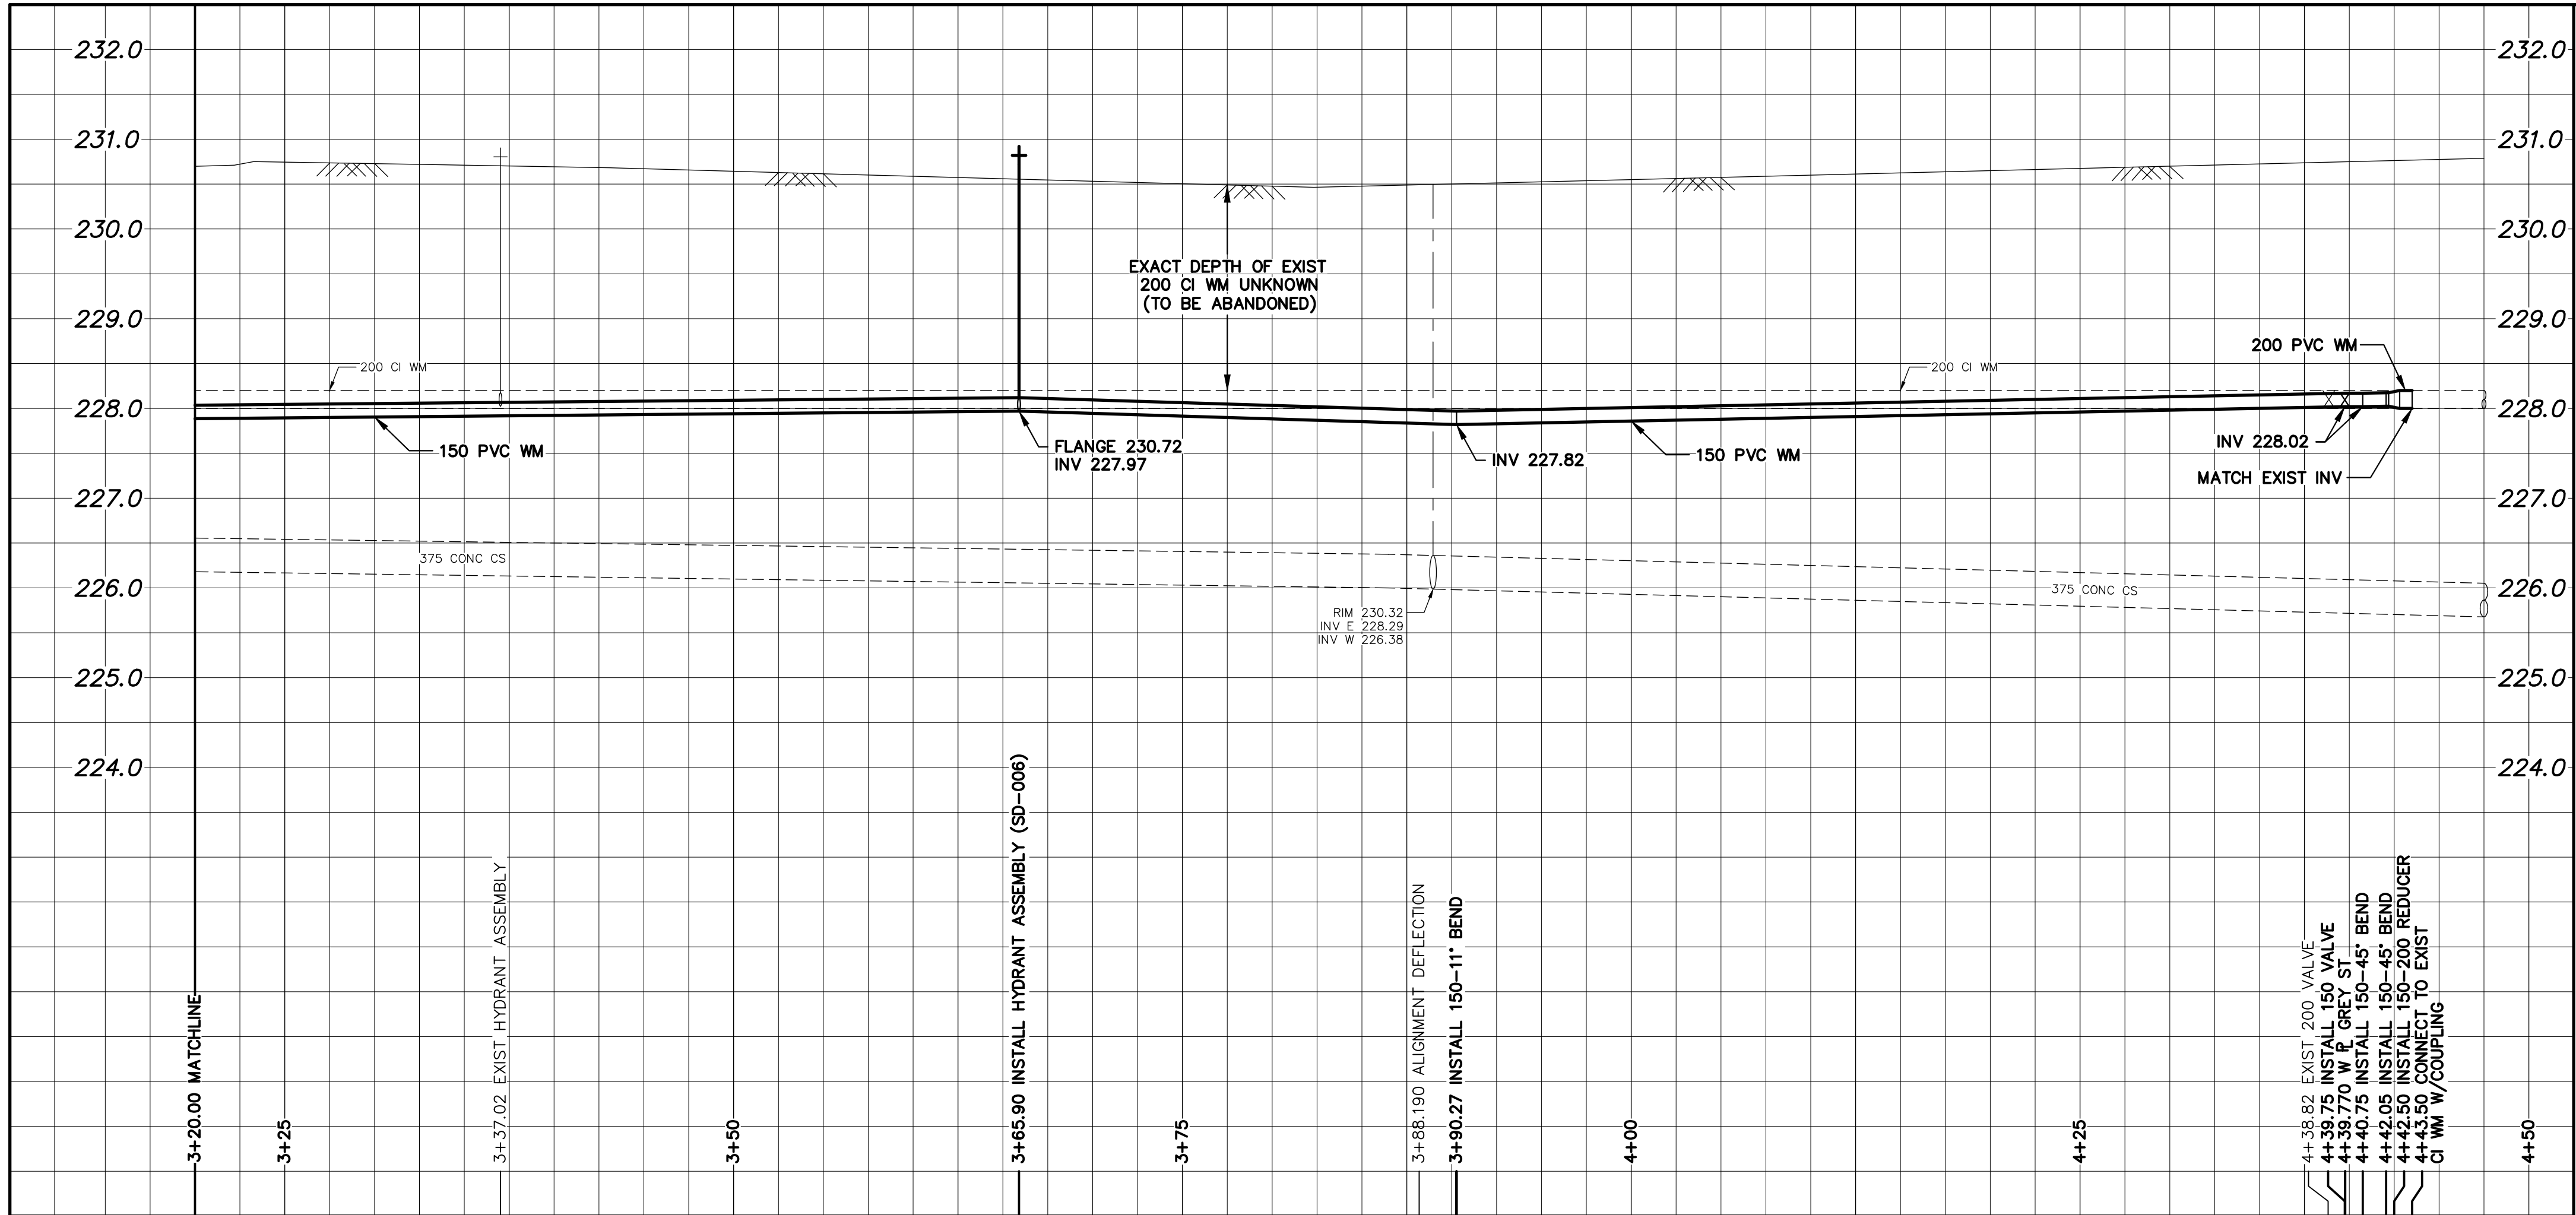



WATER SERVICE INFORMATION

ADDRESS	SIZE (mm) MATERIAL (STREET)	SIZE (mm) MATERIAL (PROP.)	SHORT & LONG MEASUREMENT	LINEAR DISTANCE (1) CORP LOCATION (2)	REMARKS
589 JOHNSON AVE E	20	20	OPP EL HSE	3.0 W OF S/C	RECONNECT SERVICE
RESIDENTIAL	CU	CU	250.074 EEL GATEWAY RD		
591 JOHNSON AVE E	20	20	OPP EL HSE	0.8 W OF S/C	RECONNECT SERVICE
RESIDENTIAL	CU	CU	260.111 EEL GATEWAY RD		
* 593 JOHNSON AVE E	12	12	0.62 WEL HSE	OPP OF S/C	RENEW TO 12 w/19 SERVICE PIPE
RESIDENTIAL	LEAD	LEAD	268.759 EEL GATEWAY RD		
* 595 JOHNSON AVE E	20	20	OPP EL HSE	OPP OF S/C	RENEW TO 12 w/19 SERVICE PIPE
RESIDENTIAL	CU	CU	278.298 EEL GATEWAY RD		
* 597 JOHNSON AVE E	12	12	OPP EL HSE	OPP OF S/C	RENEW TO 12 w/19 SERVICE PIPE
RESIDENTIAL	LEAD	LEAD	287.491 EEL GATEWAY RD		
599 JOHNSON AVE E	20	20	2.94 WEL HSE	0.6 W OF S/C	RECONNECT SERVICE
RESIDENTIAL	CU	CU	297.596 EEL GATEWAY RD		
609 JOHNSON AVE E	20	20	0.85 EEL HSE		RECONNECT SERVICE
RESIDENTIAL	CU	CU	44.871 WWL GREY ST	2.9 W OF S/C	
613 JOHNSON AVE E	20	20	3.14 WEL HSE	0.6 W OF S/C	RECONNECT SERVICE
RESIDENTIAL	CU	CU	36.368 WWL GREY ST		
615 JOHNSON AVE E	20	20	2.90 EWL HSE	2.7 W OF S/C	RECONNECT SERVICE
RESIDENTIAL	CU	CU	28.219 WWL GREY ST		
615A JOHNSON AVE E	20	20	2.90 EWL HSE	2.7 W OF S/C	RECONNECT SERVICE
RESIDENTIAL	CU	CU	28.219 WWL GREY ST		
* 619 JOHNSON AVE E	12	12	1.44 WEL HSE		RENEW TO 12 w/19 SERVICE PIPE
RESIDENTIAL	LEAD	LEAD	15.254 WWL GREY ST	OPP W OF S/C	
623 JOHNSON AVE E	20	20	2.33 WEL HSE	0.9 W OF S/C	RECONNECT SERVICE
RESIDENTIAL	CU	CU	5.332 WWL GREY ST		

*SERVICES TO BE RENEWED TO 12. ALL OTHERS TO BE RECONNECTED


NOTE: CHAINAGES SHOWN ARE ALONG
S/C OF JOHNSON AVENUE E

JOHNSON AVENUE E

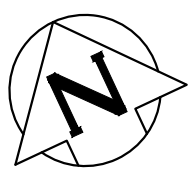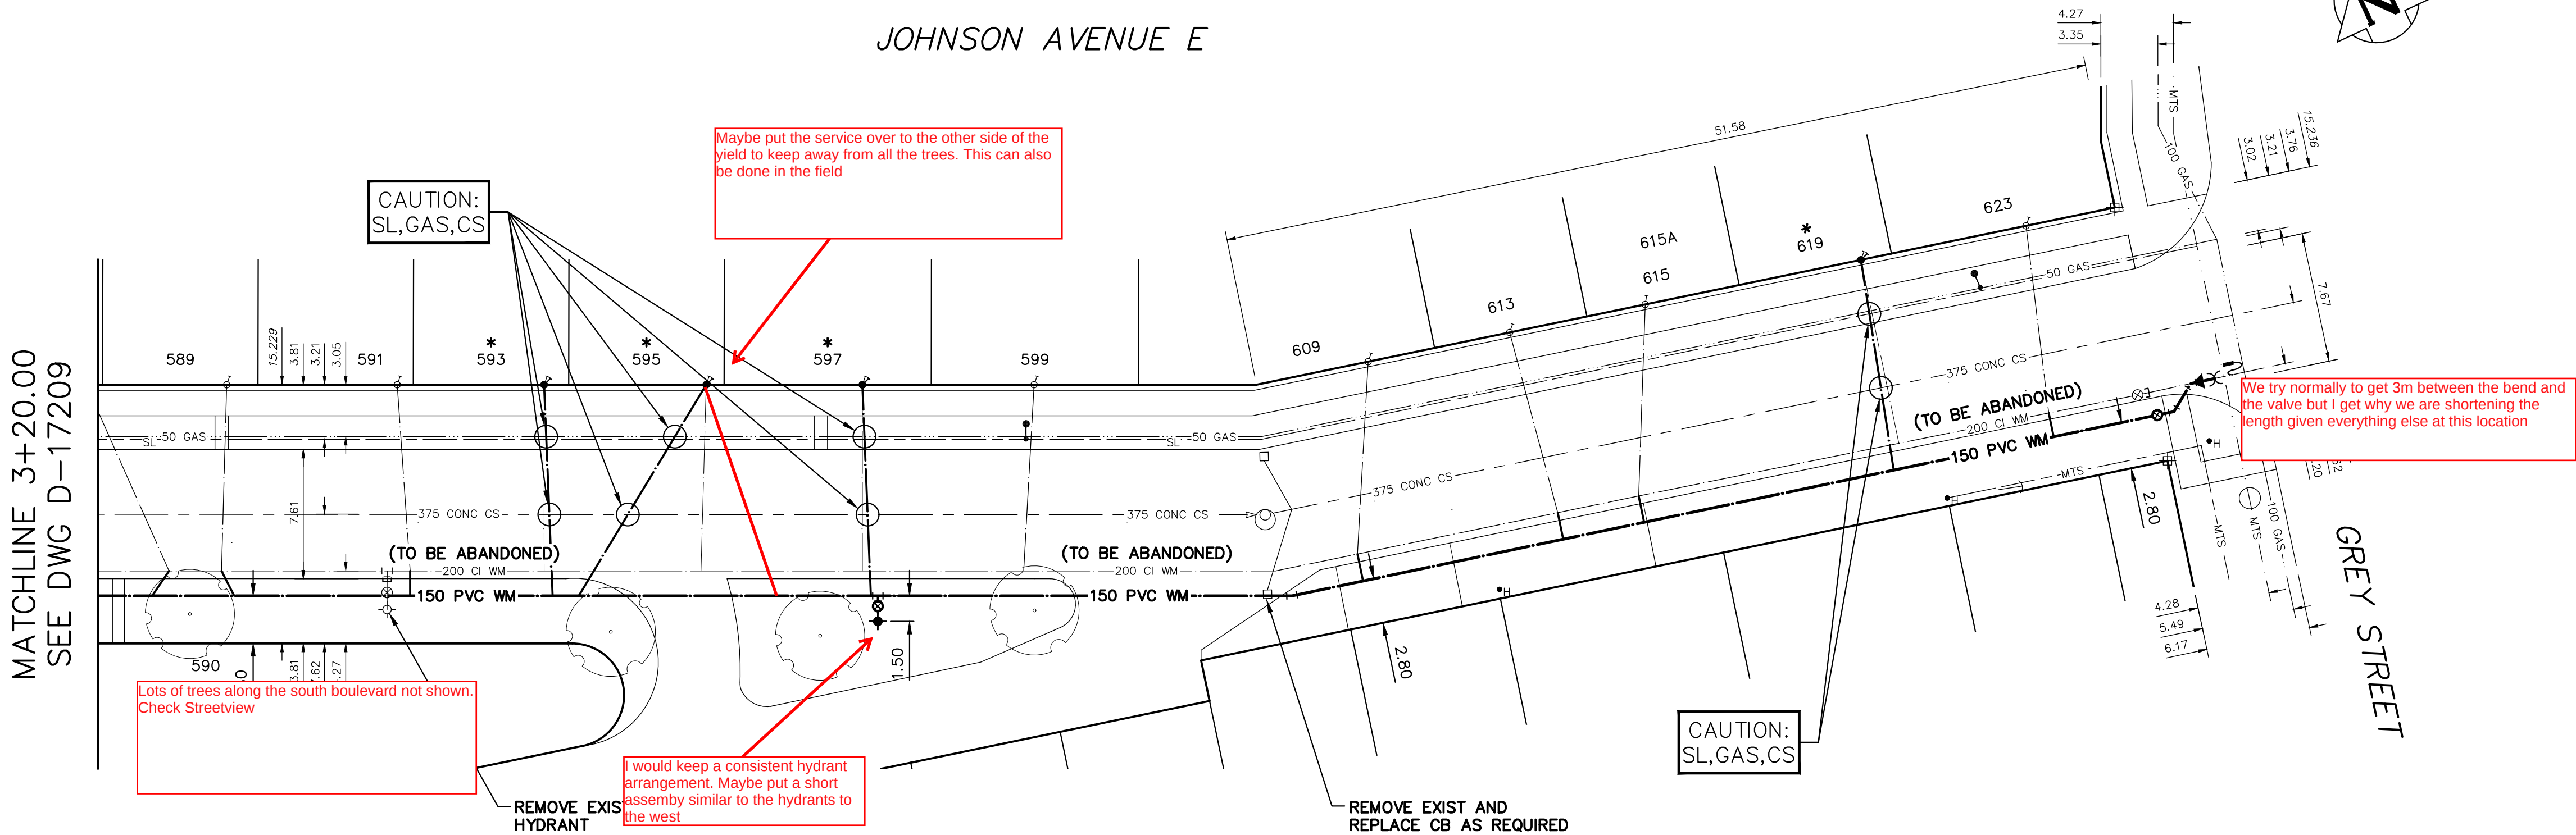

FOR INDEX SEE
D-17203

NOTE: ALL VALVES TO BE INSTALLED
COUNTERCLOCKWISE TO CLOSE

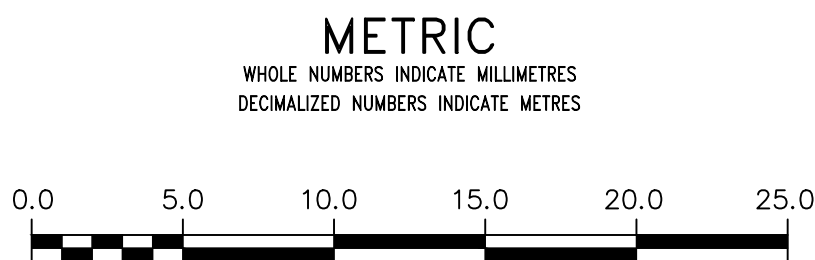


WARNING
IF POWER EQUIPMENT OR EXPLOSIVES
ARE TO BE USED FOR EXCAVATION ON
THIS PROJECT THE CONTRACTOR MUST:
1) NOTIFY THE GAS COMPANY OF THE
PROPOSED LOCATION OF EXCAVATION.
2) TAKE PRECAUTION TO AVOID DAMAGE
TO GAS COMPANY INSTALLATIONS.
SEE PROVINCIAL REGULATION 210/72 FOR DETAILS

LOCATION APPROVED
UNDERGROUND STRUCTURES
SUPV. U/G STRUCTURES
COMMITTEE
DATE
NOTE:
LOCATION OF UNDERGROUND STRUCTURES AS
SHOWN ARE BASED ON THE BEST INFORMATION
AVAILABLE. BUT NO GUARANTEE IS GIVEN THAT ALL
EXISTING UTILITIES ARE SHOWN OR THAT THE GIVEN
LOCATIONS ARE EXACT. CONFIRMATION OF
EXISTENCE AND EXACT LOCATION OF ALL
SERVICES MUST BE OBTAINED FROM THE INDIVIDUAL
UTILITIES BEFORE PROCEEDING WITH CONSTRUCTION.

VERTICAL DATUM: CGVD28 (HT2.0 Geoid)			
HORIZONTAL DATUM: NAD83 (June 1990), Zone 14			
DESIGNED BY	RG	CHECKED BY	RG
DRAWN BY	AOM	APPROVED BY	SC
SCALE:		RELEASED FOR CONSTRUCTION	
HORIZONTAL	1:250		
VERTICAL	1:50		
DATE	2025 03 21	DATE	
ISSUED FOR TENDER	2025/03/21	RG	
NO.	REVISIONS	DATE	BY

DESIGNED BY	RG	CHECKED BY	RG
DRAWN BY	AOM	APPROVED BY	SC
SCALE:		RELEASED FOR CONSTRUCTION	
HORIZONTAL	1:250		
VERTICAL	1:50		
DATE	2025 03 21	DATE	
ISSUED FOR TENDER	2025/03/21	RG	
NO.	REVISIONS	DATE	BY

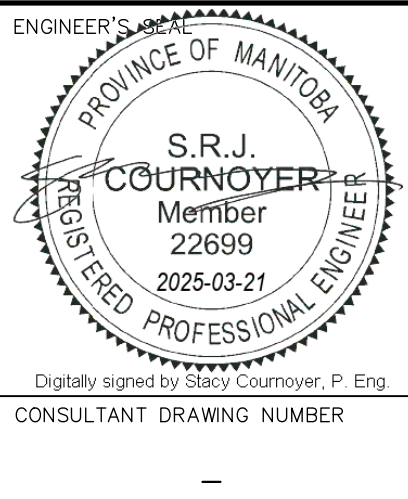

THE CITY OF WINNIPEG
WATER AND WASTE DEPARTMENT
ENGINEERING DIVISION

2025 WATER MAIN RENEWALS
CONTRACT 4
JOHNSON AVENUE E
250M E OF GATEWAY ROAD TO
GREY STREET

SHEET 9 OF 11
CITY DRAWING NUMBER
D-17210