



Mar 24, 2025 - 11:46am
P:\2023\CA0013525\0407 - Bishop Grandin Pavement Renewal\Drawings\03_Work_Dwg\CA0013525.0407_Abinojii Mikanah_TMP-SIGNAGE_2025.dwg -tab:166-2025_Drawing_P-3592-11

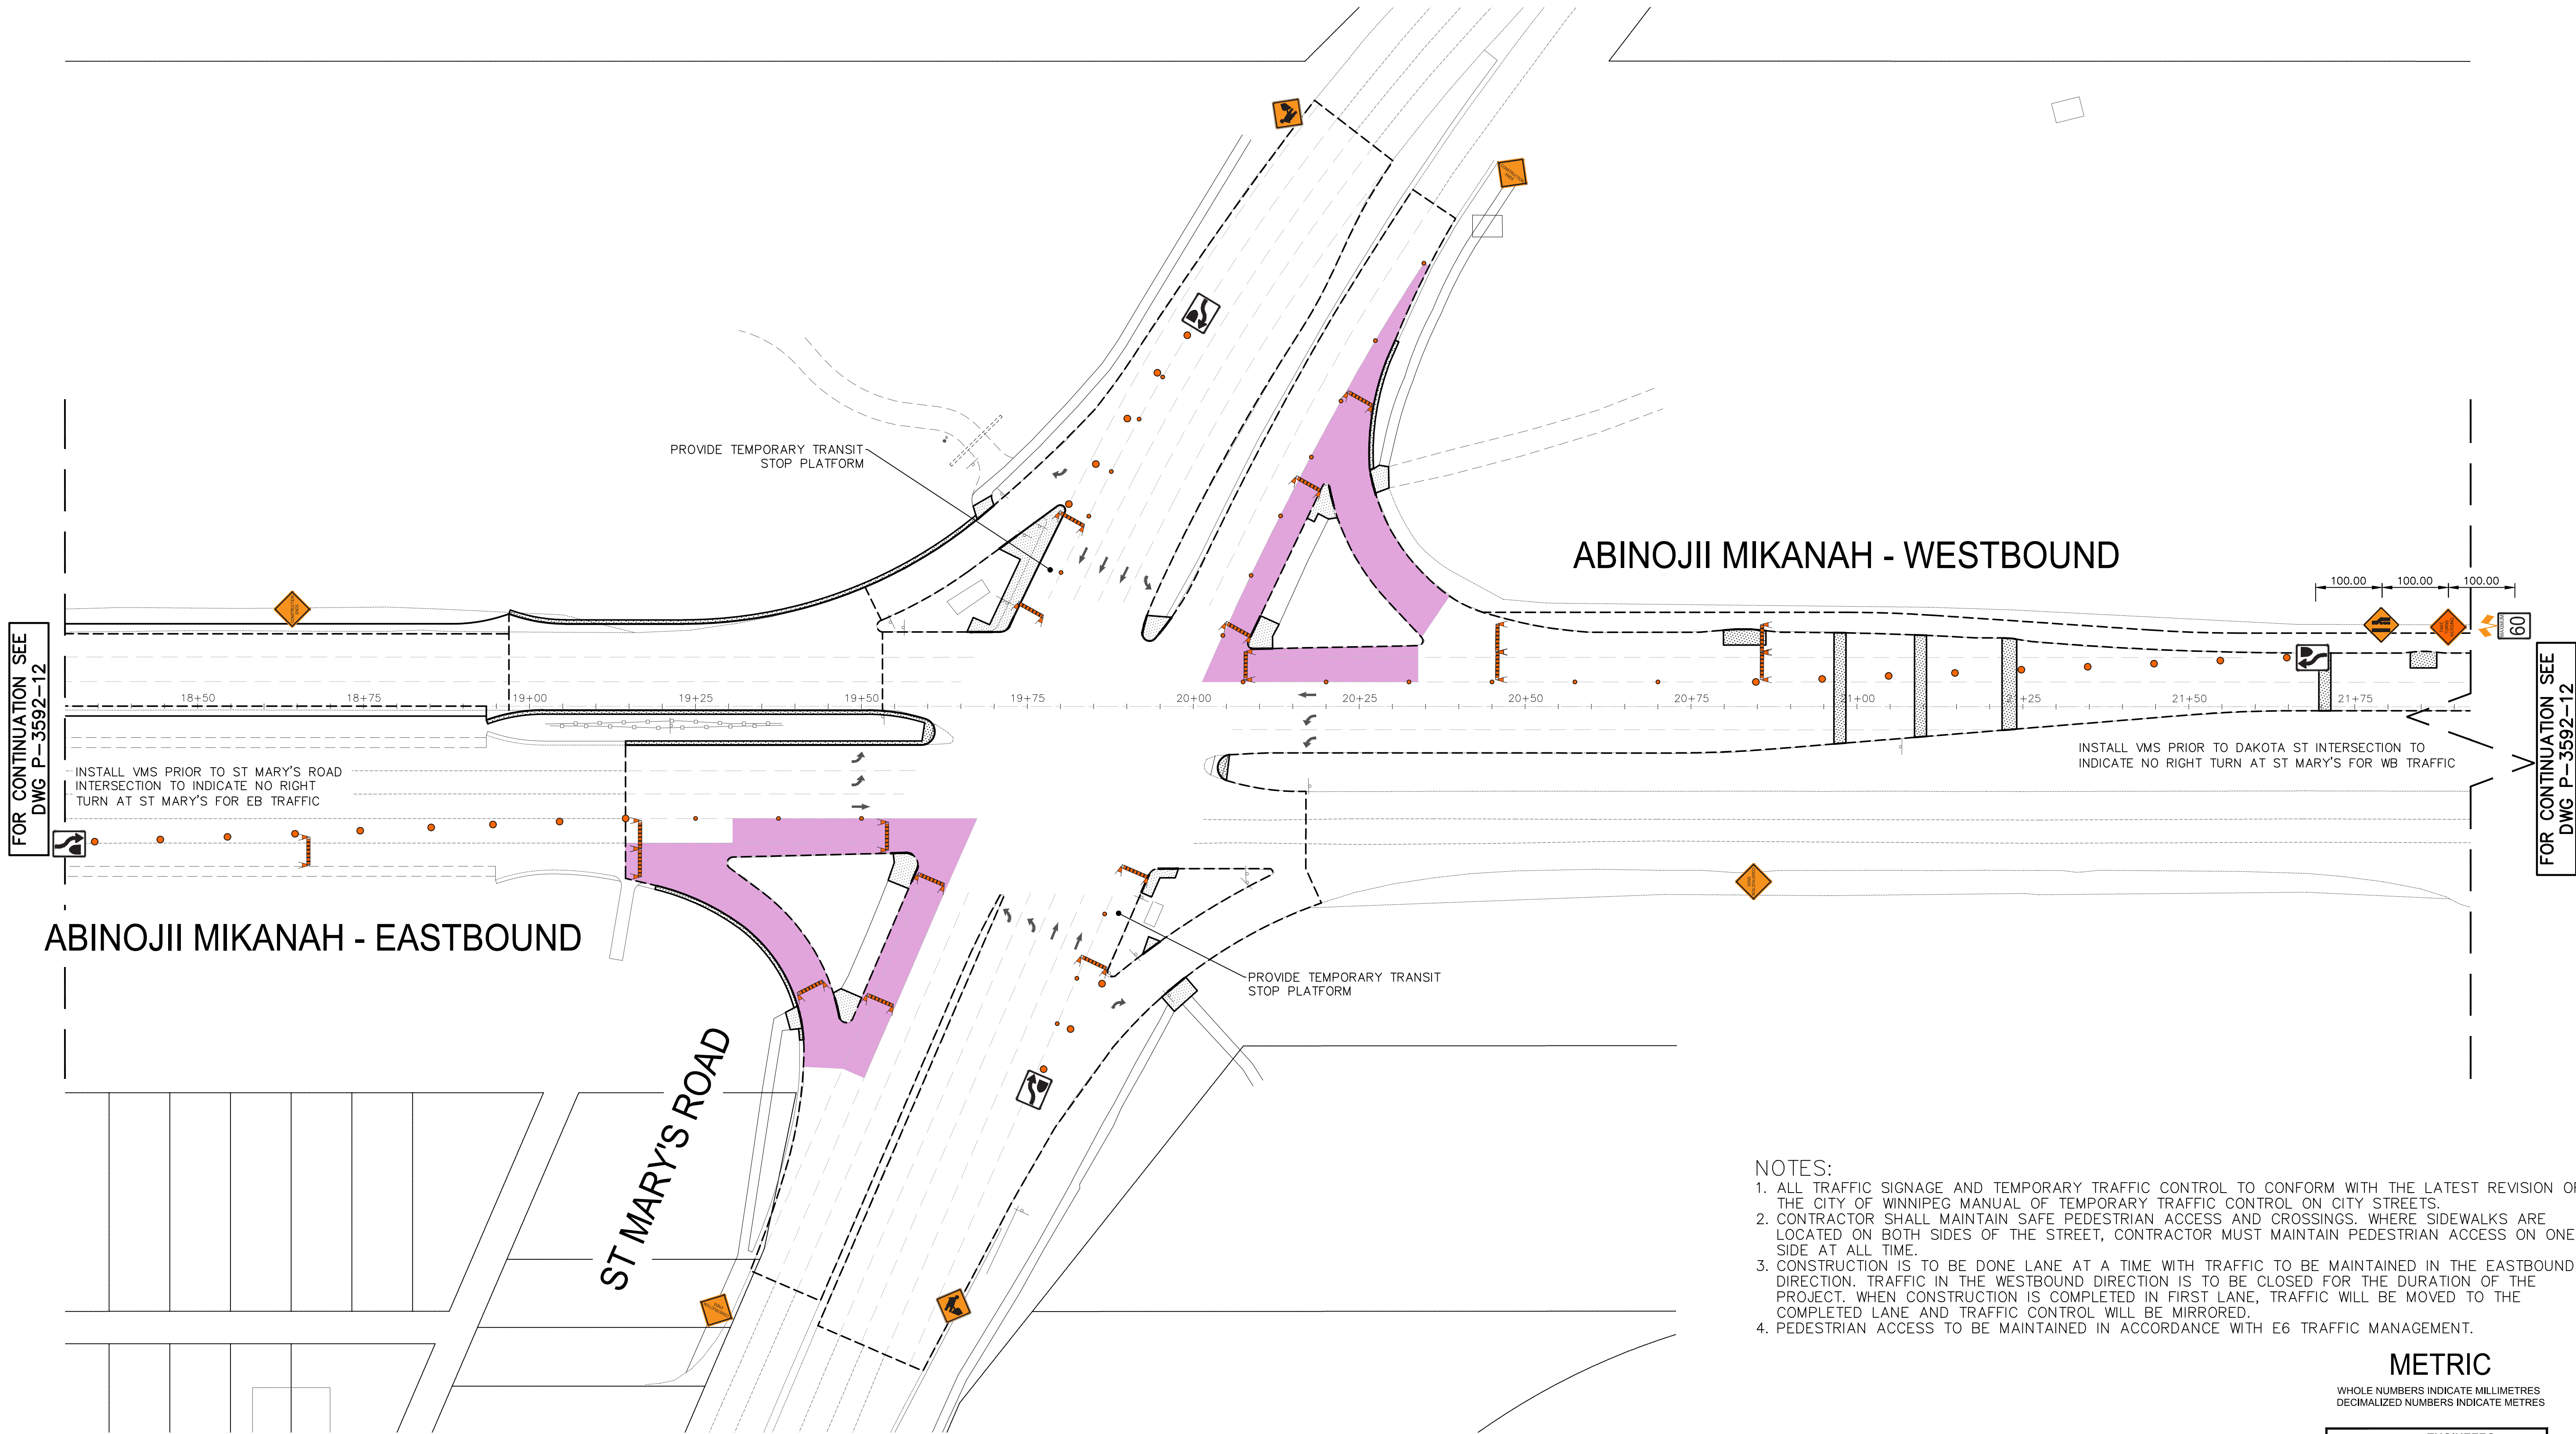

- NOTES:
1. ALL TRAFFIC SIGNAGE AND TEMPORARY TRAFFIC CONTROL TO CONFORM WITH THE LATEST REVISION OF THE CITY OF WINNIPEG MANUAL OF TEMPORARY TRAFFIC CONTROL ON CITY STREETS.
 2. CONTRACTOR SHALL MAINTAIN SAFE PEDESTRIAN ACCESS AND CROSSINGS. WHERE SIDEWALKS ARE LOCATED ON BOTH SIDES OF THE STREET, CONTRACTOR MUST MAINTAIN PEDESTRIAN ACCESS ON ONE SIDE AT ALL TIME.
 3. CONSTRUCTION IS TO BE DONE LANE AT A TIME WITH TRAFFIC TO BE MAINTAINED IN THE EASTBOUND DIRECTION. TRAFFIC IN THE WESTBOUND DIRECTION IS TO BE CLOSED FOR THE DURATION OF THE PROJECT. WHEN CONSTRUCTION IS COMPLETED IN FIRST LANE, TRAFFIC WILL BE MOVED TO THE COMPLETED LANE AND TRAFFIC CONTROL WILL BE MIRRORRED.
 4. PEDESTRIAN ACCESS TO BE MAINTAINED IN ACCORDANCE WITH E6 TRAFFIC MANAGEMENT.













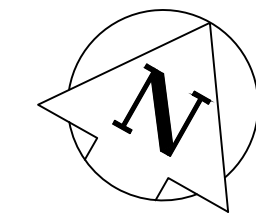



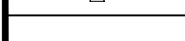

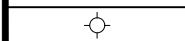
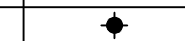




METRIC

WHOLE NUMBERS INDICATE MILLIMETRES
DECIMALIZED NUMBERS INDICATE METRES

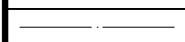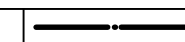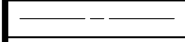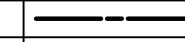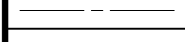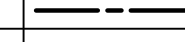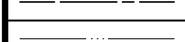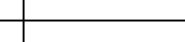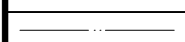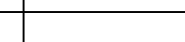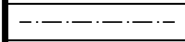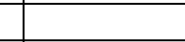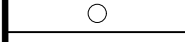


**ENGINEERS
GEOSCIENTISTS
MANITOBA**
Certificate of Authorization
WSP Canada Inc.
No. 5750

FOR INFORMATION ONLY

	WATER MAIN		VALVE
	LAND DRAINAGE SEWER		CURB STOP
	WASTE WATER SEWER		HYDRO POLE & LIGHT STANDARD
	HYDRO GAS		LIGHT STANDARD OR TRAFFIC SIGNAL
	COMMUNICATIONS		HYDRO POLE / ANCHOR
	SIGNALS		FENCE
	MANHOLE		PROPERTY LINE
	CATCH BASIN/CATCH PIT		IRON BAR
	CURB INLET		TEST HOLE / PAVEMENT CORE
	UTILITIES ADJUSTED		ELEVATIONS
	HYDRANT		CURB RAMP
	DETECTABLE WARNING SURFACE TILE		LEGEND-PLAN
EXISTING	LEGEND-PLAN	PROPOSED	LEGEND-PLAN

LOCATIONS APPROVED UNDERGROUND STRUCTURES	
SIGNED BY:	DATE
SUPV UG STRUCTURES	
LOCATION OF UNDERGROUND STRUCTURES AS SHOWN ARE BASED ON THE BEST INFORMATION AVAILABLE BUT NO GUARANTEE IS GIVEN THAT ALL EXISTING UTILITIES ARE SHOWN OR THAT THE GIVEN LOCATIONS ARE EXACT CONFIRMATION OF EXISTANCE AND EXACT LOCATION OF ALL SERVICES MUST BE OBTAINED FROM THE INDIVIDUAL UTILITIES BEFORE PROCEEDING	

G.B.M. ELEV.	BOLT ON LAMP STANDARD SW CORNER RIVER ROAD AND ABINOJII MIKANAH 231.926		
7			
6			
5			
4			
3			
2			
1			
0	ISSUED FOR TENDER	2025/03/24	KG
NO.	REVISIONS	DATE	BY

		WSP Canada Inc. 1600 Buffalo Place Winnipeg, MB R3T 6B8 t. 204.477.6650 f. 204.474.2864 www.wsp.com	
DESIGNED BY	KG	CHECKED BY	SS
DRAWN BY	KG	APPROVED BY	SS
HOR. SCALE	1:500	RELEASED FOR	----
VERTICAL	N/A	CONSTRUCTION	----
DATE		DATE	----

ENGINEER'S SEAL
CONSULTANT ACAD DWG. NO. CA0013525.0407-111



THE CITY OF WINNIPEG
PUBLIC WORKS DEPARTMENT
ENGINEERING SERVICES DIVISION

**ABINOJII MIKANAH WESTBOUND -
RUBBLIZATION AND MILL & FILL**
TRAFFIC MANAGEMENT PLAN
PHASE I - STAGE I

CITY DRAWING NUMBER
P-3592-11

SHEET
11 OF 25

TENDER NO.
166-2025