



APPENDIX 'F'

CONCRETE PAVEMENT SAW CUT DETAIL


TRANSVERSE JOINT: $t=D/3$
LONGITUDINAL JOINT: $t=D/4$

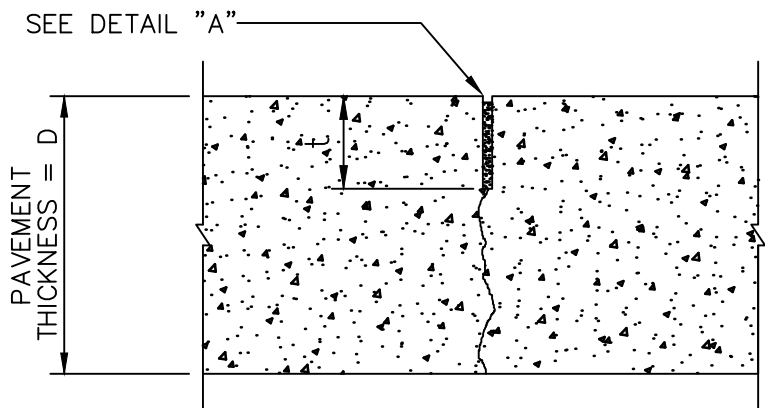

SAWN JOINT

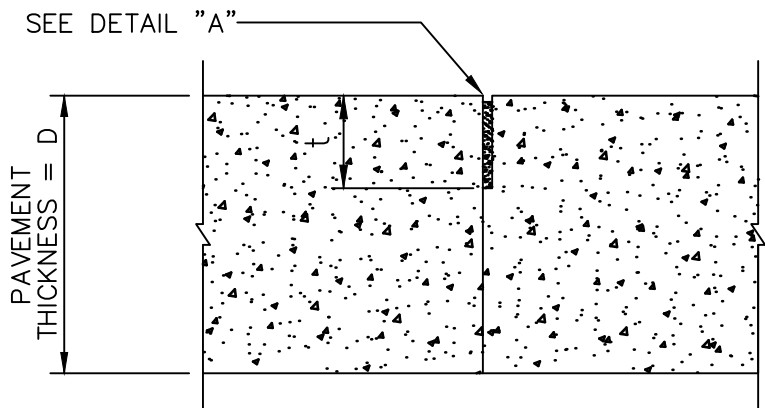

BUTT JOINT

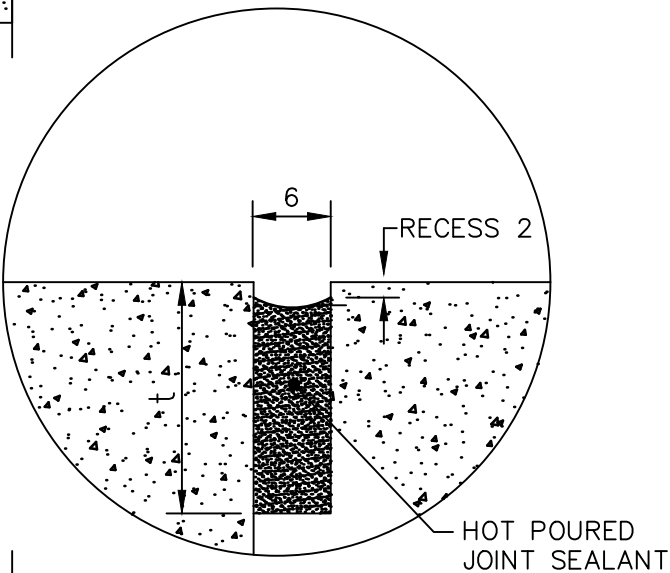

DETAIL "A"

- NOTES:
- 1. SEALING OF CONCRETE JOINTS NOT REQUIRED IF THE JOINTS ARE BEING OVERLAYED WITH ASPHALT.
 - 2. REINFORCING STEEL, DOWELS OR TIE BARS ARE NOT SHOWN.

DIMENSIONS IN MILLIMETRES



THE CITY OF WINNIPEG
PUBLIC WORKS DEPARTMENT

Reference Spec. No.
CW 3230, CW 3310

SAWN JOINT AND BUTT JOINT FOR
PLAIN DOWELLED AND REINFORCED
CONCRETE PAVEMENTS (DRAFT)

Revisions			
2.	OCT 24	SAW CUT WIDTH AND DEPTH	R.B.
1.	OCT 06	GENERAL REVISION	lwb
No.	Date	Description	By
Designed By:		Drawn By:	Scale : N.T.S.
A.G.		R.B.	
Checked By:		Date:	Drawing No. SD-212 DRAFT
B.K.		2024-10-01	
Approved:			
PAVEMENT MANAGEMENT BRANCH			