

METRIC

WHOLE NUMBERS INDICATE MILLIMETRES DECIMALIZED NUMBERS INDICATE METRES

=											
ib/t	- -	HYDRANT	ф	150. WM	WATERMAIN	150 _. WM		CONCRETE ROAD			
202	\otimes	VALVE	8	300 LDS	LAND DRAINAGE SEWER	300 LDS		ASPHALT ROAD		U١	
king directory\projects 2	<i>></i>	CURB STOP	<i>→</i>	250 WWS	WASTE WATER SEWER	250_ WWS		CONC ROAD W/ASP OVERLAY			
	••	LIGHT STANDARD	•••	HYDRO	HYDRO	HYDRO		CONCRETE SIDEWALK		<u></u>	
	● _H	HYDRO POLE	● H	BELLMTS	BELLMTS	BELLMTS		ASPHALT PATH		SUP	
		TREE		100 GAS	GAS	100 GAS		PAVEMENT REPAIR FABRIC			
		GEODETIC BENCH MARK		T.S.	TRAFFIC SIGNALS	T.S		GRASS/SOD	+ + +		
	+	SURVEY BAR		S.L.	STREET LIGHTS	S.L	232.000	ELEVATION	232.000	LOC	
	\circ	MANHOLE	•	•	TRAFFIC SIGNAL POLE	•••		PROPERTY LINE		LOC SHO AVA THA	
WOF		CATCH BASIN			PAVING STONE			CURB RAMP		TH A	
»	∇	CATCH PIT	▼		CURB RENEWAL			DETECTABLE TILE	<u> </u>	LOC OB1 BEF	
ö	EXISTING	LEGEND-PLAN	PROPOSED	EXISTING	LEGEND-PLAN	PROPOSED	EXISTING	LEGEND-PLAN	PROPOSED	BFF	

NDERGROUND STRUCTURES		B.M. ELEV.			DESIGNED BY	TJH	'1.
					DRAWN BY	TJH	The state of the s
PV. U/G STRUCTURES DATE					CHECKED BY	LAS	DILLON
CATION OF UNDERGROUND STRUCTURES AS OWN ARE BASED ON THE BEST INFORMATION					APPROVED BY	TJP	CONSULTING
AILABLE. BUT NO GUARANTEE IS GIVEN AT ALL EXISTING UTILITIES ARE SHOWN OR AT THE GIVEN LOCATIONS ARE EXACT. NFIRMATION OF EXISTENCE AND EXACT CATION OF ALL SERVICES MUST BE TAINED FROM THE INDIVIDUAL UTILITIES	0	ISSUED FOR TENDER	25/03/25	LAS	HOR. SCALE	1:250 1:10	RELEASED FOR CONSTRUCTION
FORE PROCEEDING WITH CONSTRUCTION.	NO.	REVISIONS	DATE	BY	DATE		DATE

CONSTRUCTION NOTES:

- ALL WORK AND MATERIALS TO BE IN ACCORDANCE WITH LATEST REVISION OF THE CITY OF WINNIPEG STANDARD CONSTRUCTION SPECIFICATIONS.
- 2. LEGAL PLAN AND UNDERGROUND INFORMATION FROM CITY OF WINNIPEG LBIS. CONTRACTOR TO VERIFY ALL UNDERGROUNDS IN THE FIELD.
- 3. CONTRACTOR TO TAKE PRECAUTIONARY STEPS TO AVOID DAMAGE FROM CONSTRUCTION ACTIVITIES TO TREES WITHIN THE LIMITS OF CONSTRUCTION AS OUTLINED IN THE SPECIFICATIONS.
- 4. LOCATION OF EXISTING SERVICES TO BE CONFIRMED IN THE FIELD BY THE CONTRACTOR.
- 5. ALL DIMENSIONS ARE TO BACK OF CURB.
- 6. LIMITS OF CURB AND SIDEWALK RECONSTRUCTION TO BE FINALIZED IN THE FIELD BY THE CONTRACT ADMINISTRATOR.
- 7. ADJUST ALL WATER VALVES, MANHOLES, CATCH BASINS, CATCH PITS AND WATER SHUT OFF VALVES TO GRADE.


- 8. ALL PRIVATE WALKWAYS TO BE ADJUSTED TO NEW SIDEWALK OR TOP OF CURB ELEVATION, AS REQUIRED.

9. STREET LIGHT STANDARDS, HYDRO POLES AND

REMOVAL OR REPLACEMENT, ARE TO BE DONE AT THE EXPENSE OF THE CONTRACTOR, AS NECESSARY. 10. FOR ROAD RECONSTRUCTIONS, ALL WATER MAIN SERVICES NEED TO BE INSULATED UNLESS NOTED

ANCHORS THAT REQUIRE TEMPORARY SUPPORT,

- OTHERWISE. ADDITIONALLY, ALL CATCH BASINS, MANHOLES AND LEAD PIPES LOCATED WITHIN 2.0 m OF A RESIDENTIAL SERVICE MUST BE INSULATED TO PROTECT THE SERVICE FROM POTENTIAL FUTURE FREEZING.
- 11. CONSTRUCT MODIFIED BARRIER CURB (SD-203B) AT ALL INTERSECTION RADII AND ALLEY RADII.
- 12. CONTRACTOR TO OVERLAY DRIVEWAYS TO ENSURE POSITIVE DRAINAGE TO NEW STREET GRADES. FINAL LIMITS TO BE DETERMINED IN THE FIELD BY CONTRACT ADMINISTRATOR.
- 13. REFER TO TENDER FOR DETAILS REGARDING TRAFFIC MANAGEMENT.

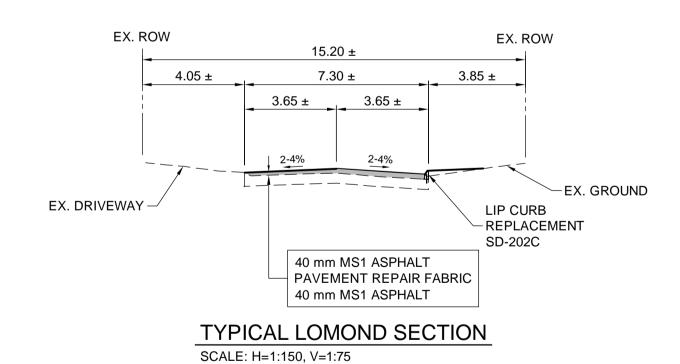

ENGINEERS GEOSCIENTISTS **MANITOBA** Certificate of Authorization Dillon Consulting Limited (MB) No. 1789 Date: 2025/03/25

©	THE CITY OF WINNIPEG
Winnipeg	PUBLIC WORKS DEPARTMENT

	(
2025 RESIDENTIAL STREETS RENEWAL PROGRAM	
CROMWELL STREET AND VARIOUS OTHER LOCATIONS	Ş
	i

ENGINEER'S SEAL

CONSULTANT PROJECT NUMBER

24-9227

OMWELL S	TREET A	ND VAR	IOUS O	THER LC	CATION
	LOMON	ID BOU	ILEVAF	RD	

(STA. 1+490 TO 1+590)

PROGRAM	CITY DRAWING	G NUMBER	
RLOCATIONS	SHEET 16	of 33	
	CONSULTANT	DRAWING NUMBER	