
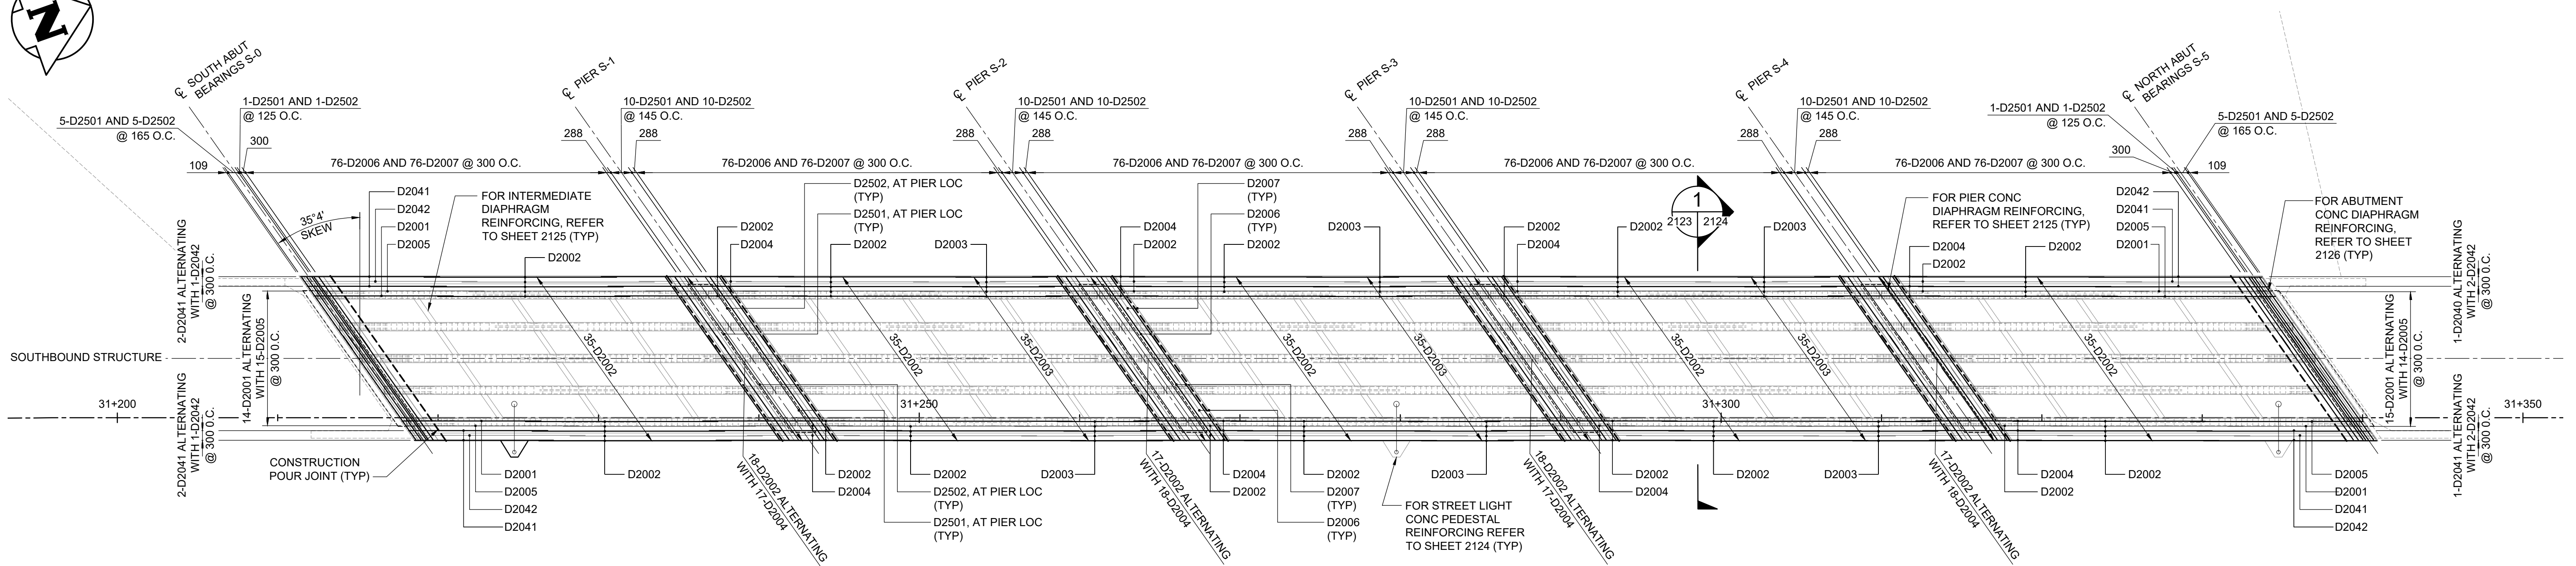
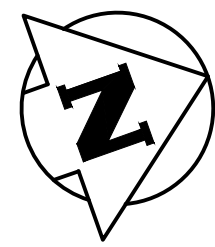
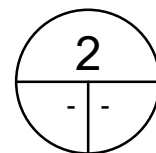
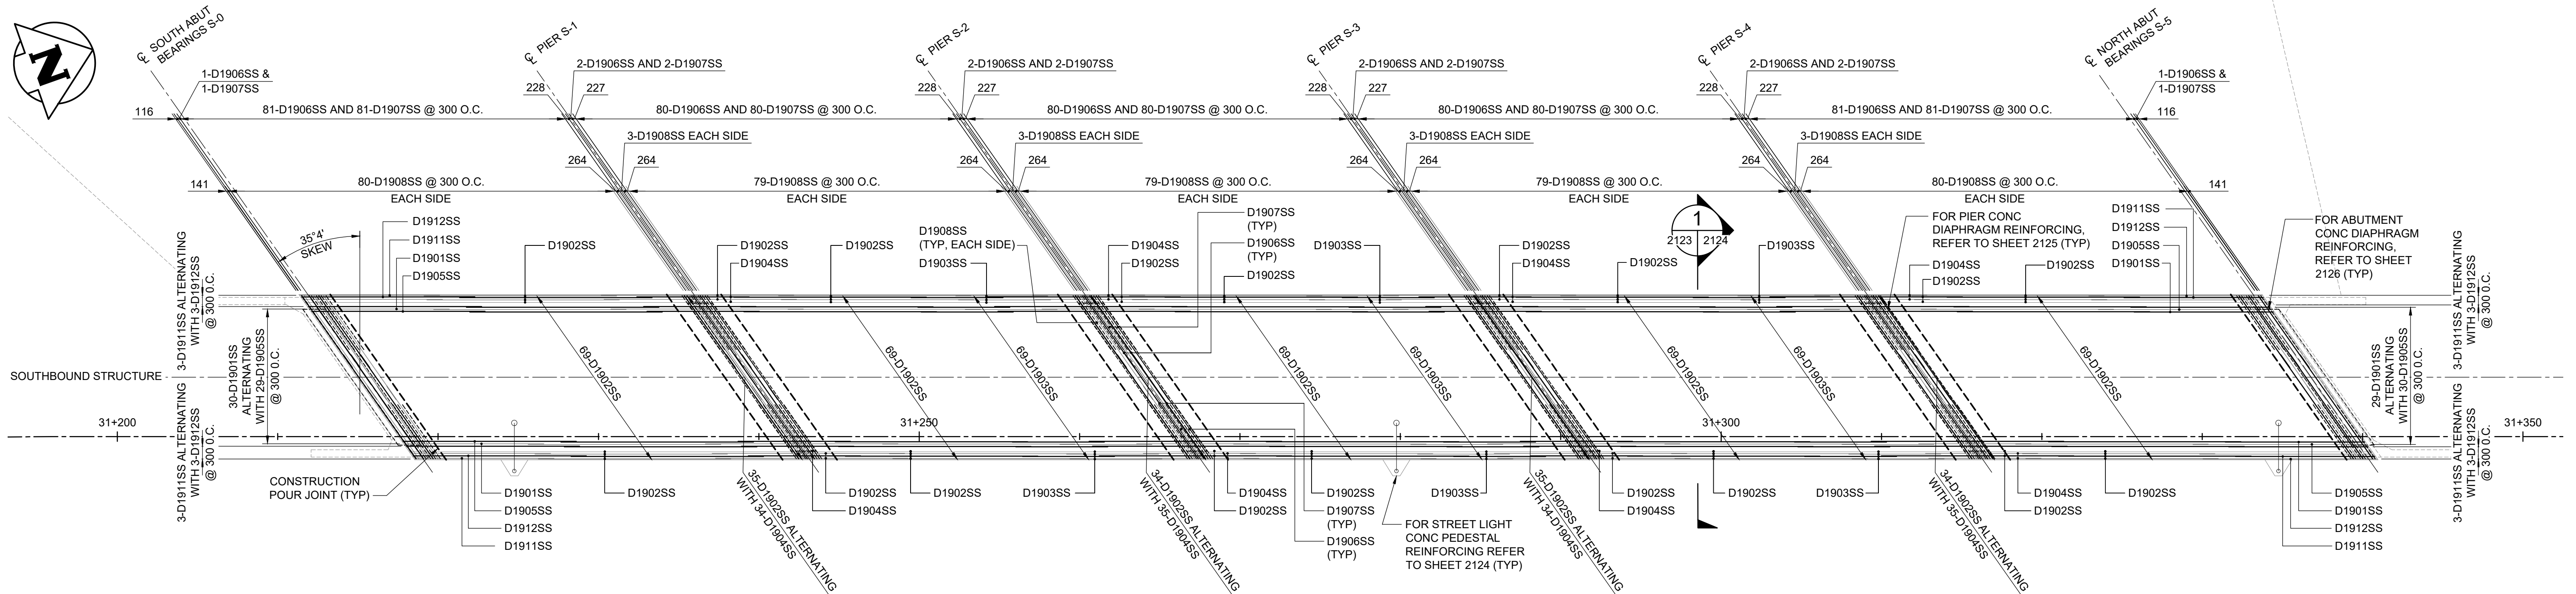


1 DECK REINF LAYOUT - BOTTOM MAT

1 : 200

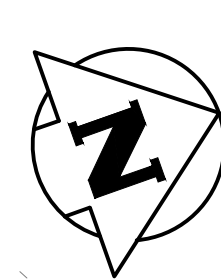

2 DECK REINF LAYOUT - TOP MAT

1 : 200



Certificate of Authorization
Tetra Tech Canada Inc.
No. 6499



TETRA TECH

DESIGNED BY TN

REVIEWED BY SA

DRAWN BY EV

APPROVED BY KA

SCALE: AS NOTED

ACCEPTED BY DATE
CAM WARD, P.ENG. 25.08.07

CONSULTANT DRAWING NO.
704-INF-MBI03007.01-DWG-S2123



THE CITY OF WINNIPEG
PUBLIC WORKS DEPARTMENT
ENGINEERING DIVISION

LAGIMODIERE TWIN OVERPASSES
OVER CPKC KEEWATIN
REHABILITATION AND RELATED WORKS

SOUTHBOUND STRUCTURE
DECK REINFORCING DETAILS
SHEET 1 OF 5

CITY DRAWING NUMBER

B123-25-2123

SHEET 23 OF 47

2123