


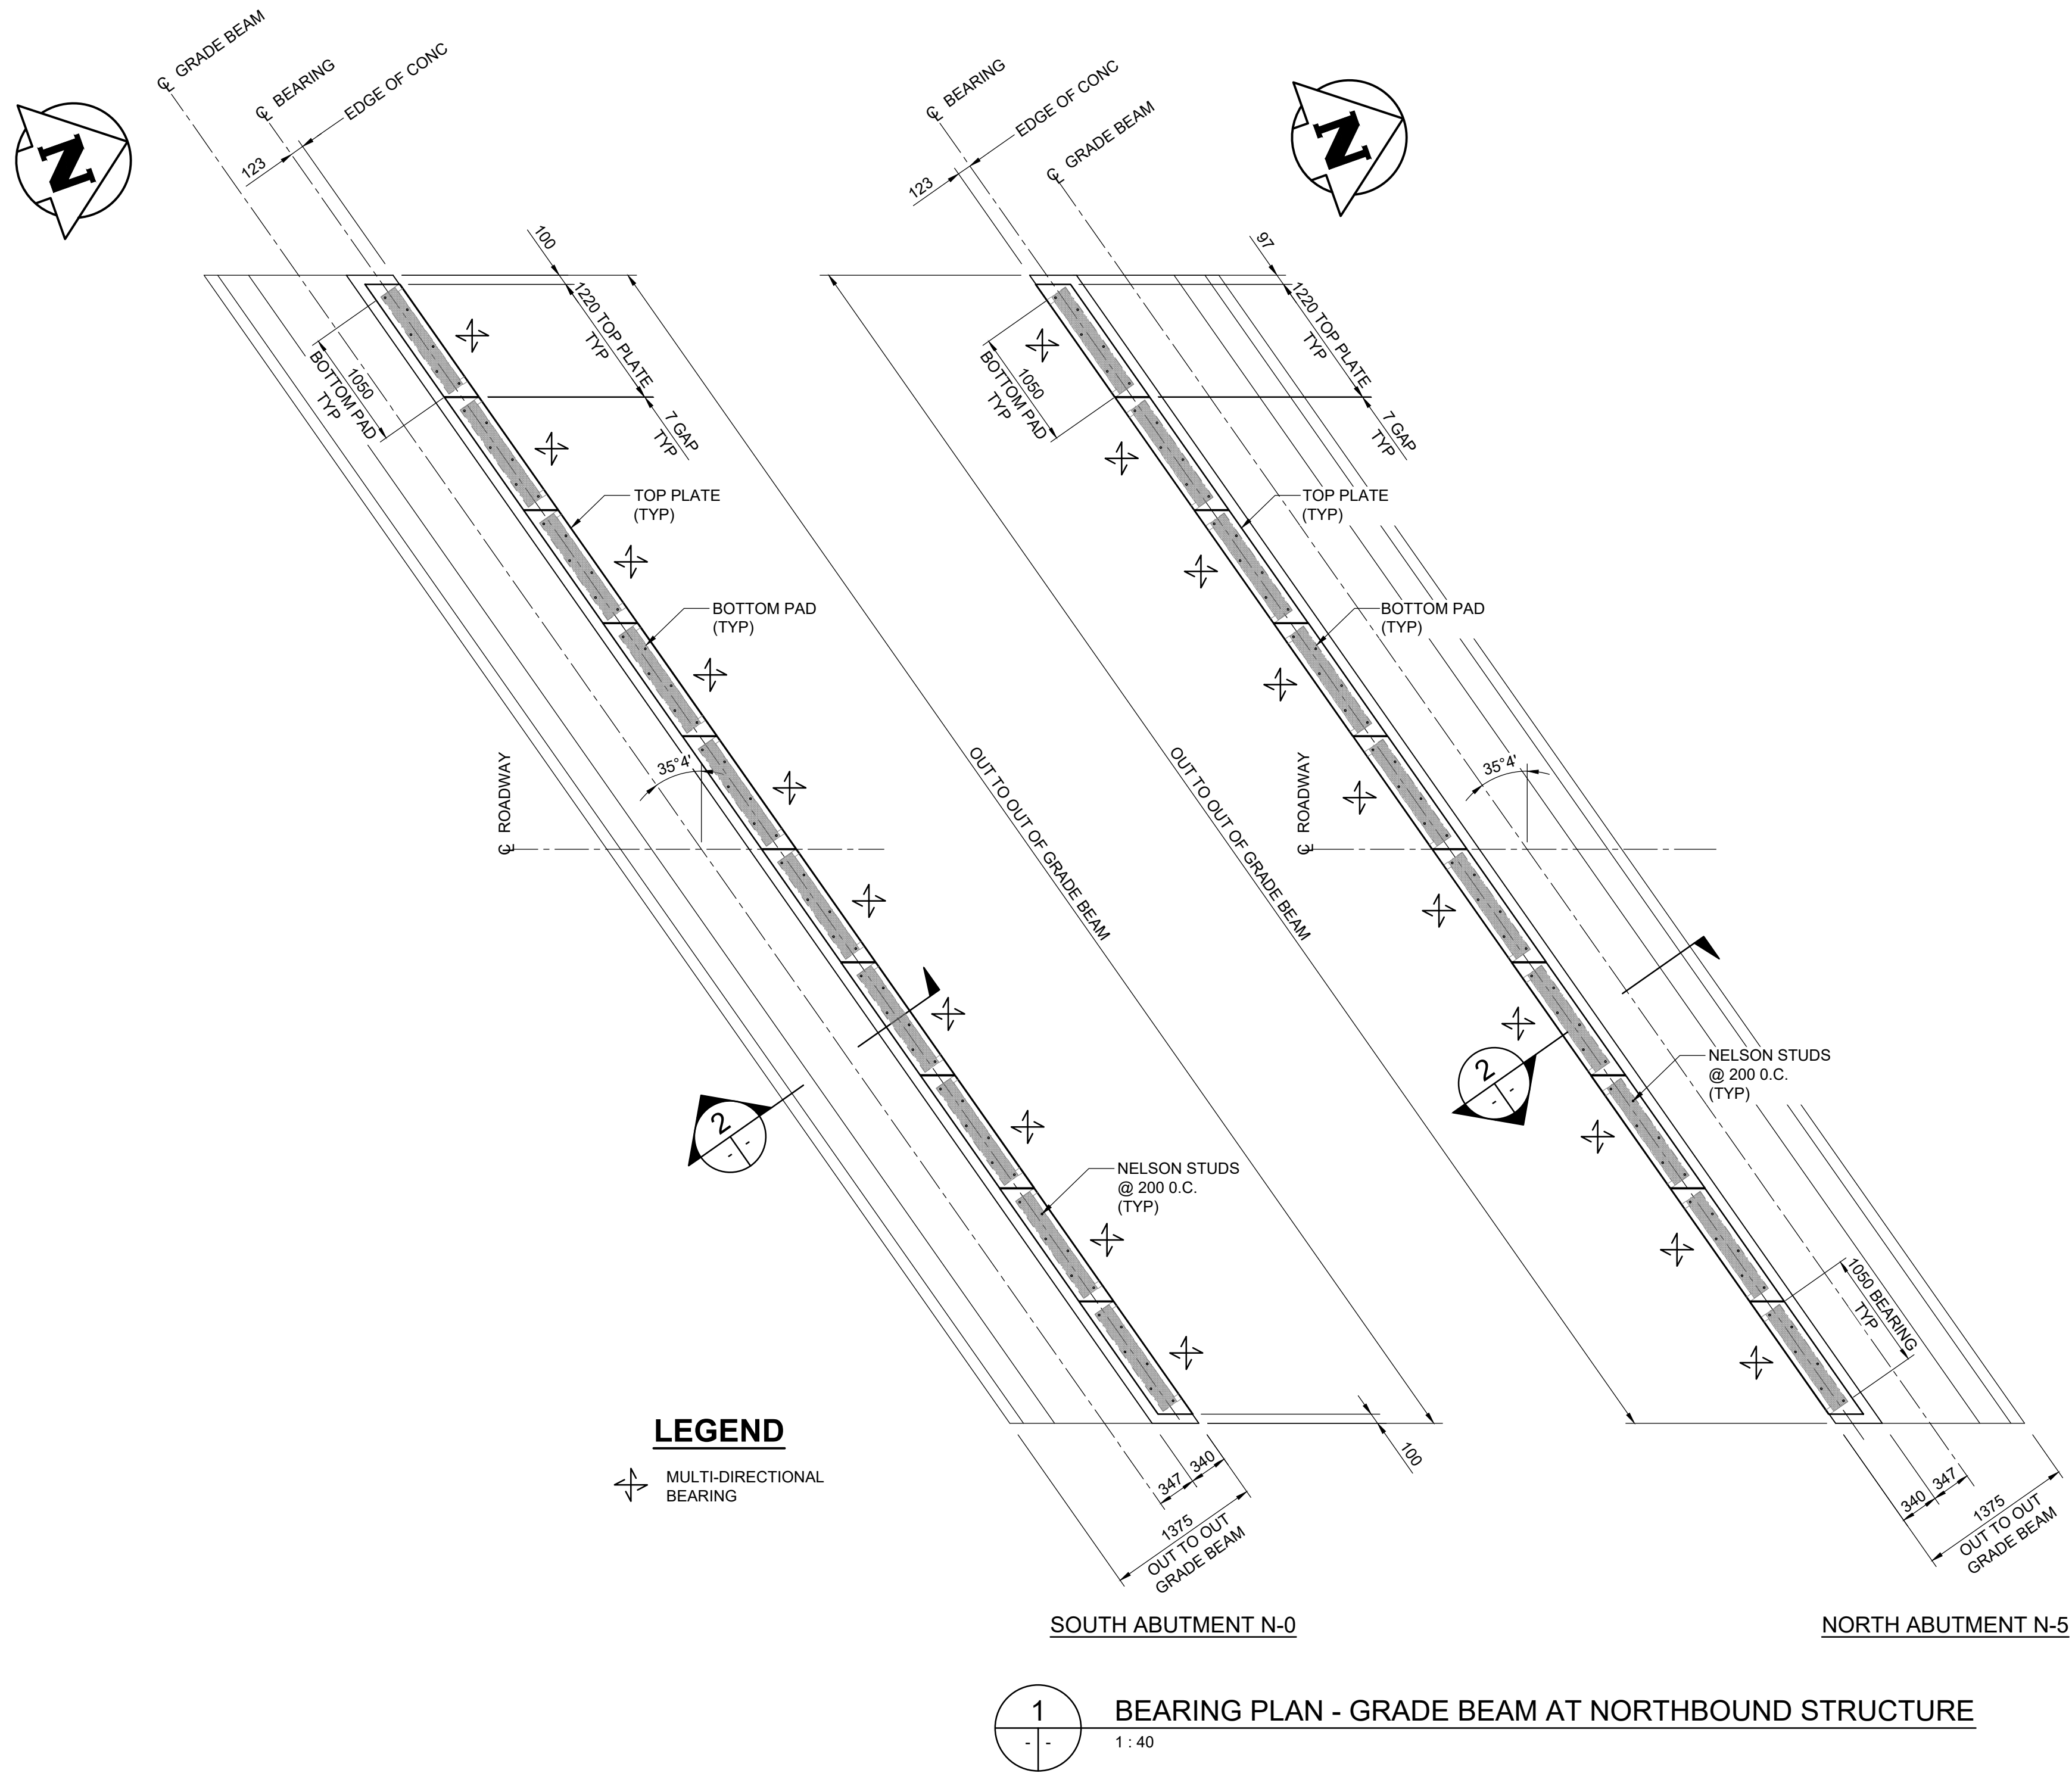

BEARING LOADS AND MOVEMENT TABLE

LOCATION	LIMIT STATE	VERTICAL DEAD LOAD	VERTICAL LIVE LOAD	MOVEMENT
		[kN/m]	[kN/m]	
SOUTH GRADE BEAM	SLS	150	210	-32 / +32
	ULS	180	400	-32 / +32
NORTH GRADE BEAM	SLS	150	210	-22 / +22
	ULS	180	400	-22 / +22



B.M. ELEV.				TETRA TECH				THE CITY OF WINNIPEG PUBLIC WORKS DEPARTMENT ENGINEERING DIVISION							
								DESIGNED BY	RL	REVIEWED BY	SA				
								DRAWN BY	GI	APPROVED BY	KA				
								SCALE: AS NOTED		ACCEPTED BY	DATE				
0	ISSUED FOR TENDER			25.08.07	SA				CAM WARD, P.ENG.		25.08.07				
NO.	REVISIONS			DATE	BY	DATE	25.08.07								

CONSULTANT DRAWING NO.	
704-INF-MBI03007.01-DWG-S2217	

LAGIMODIERE TWIN OVERPASSES OVER CPKC KEEWATIN REHABILITATION AND RELATED WORKS		CITY DRAWING NUMBER B123-25-2217
		SHEET 17 OF 48
NORTHBOUND STRUCTURE GRADE BEAM BEARING DETAILS		2217