



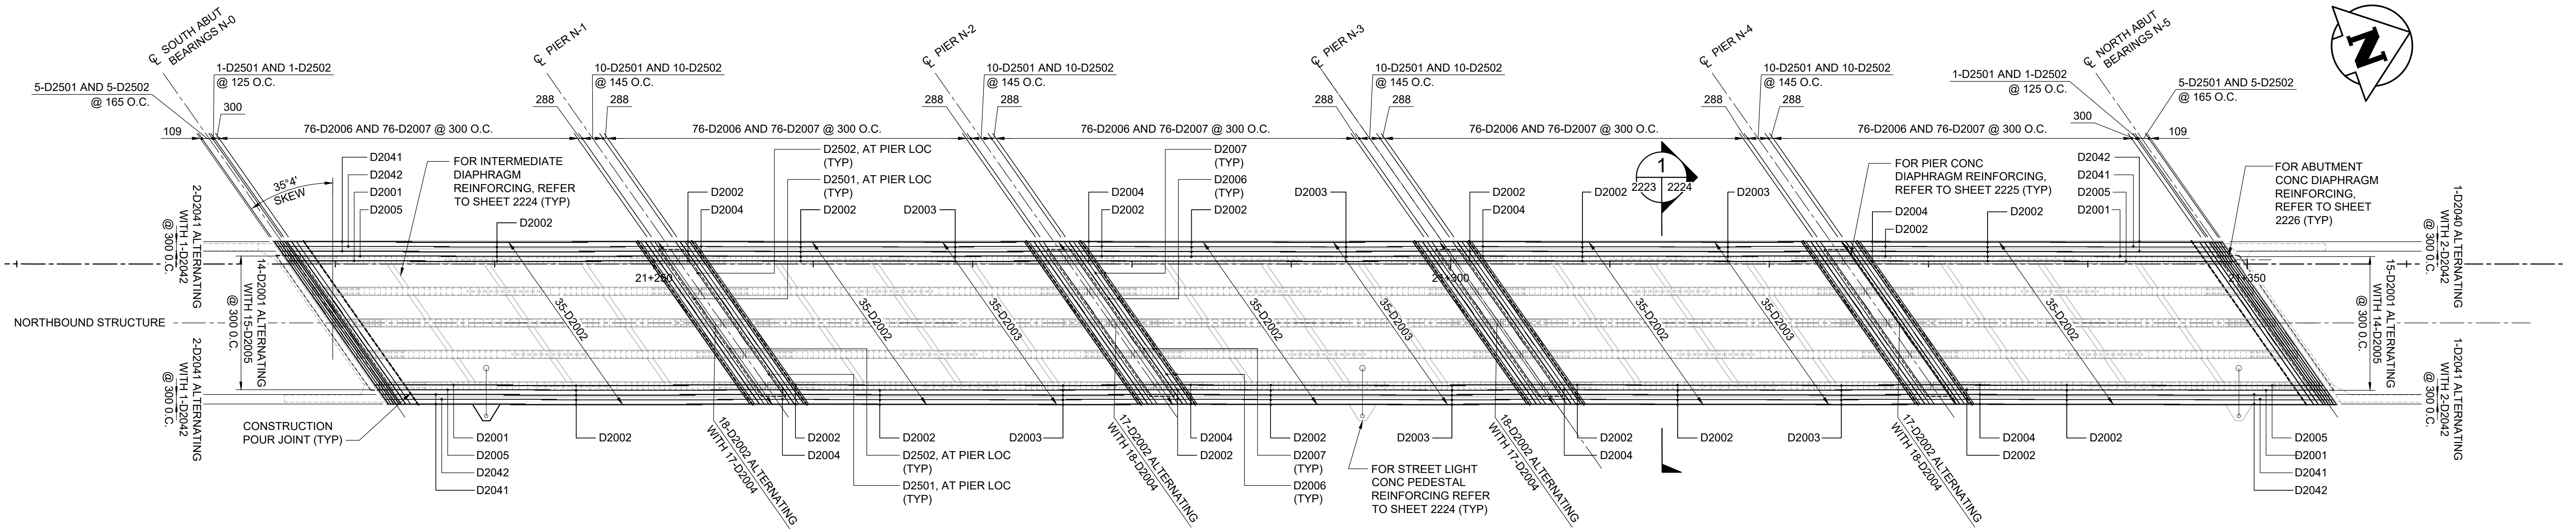

1 DECK REINF LAYOUT - BOTTOM MAT
1 : 200

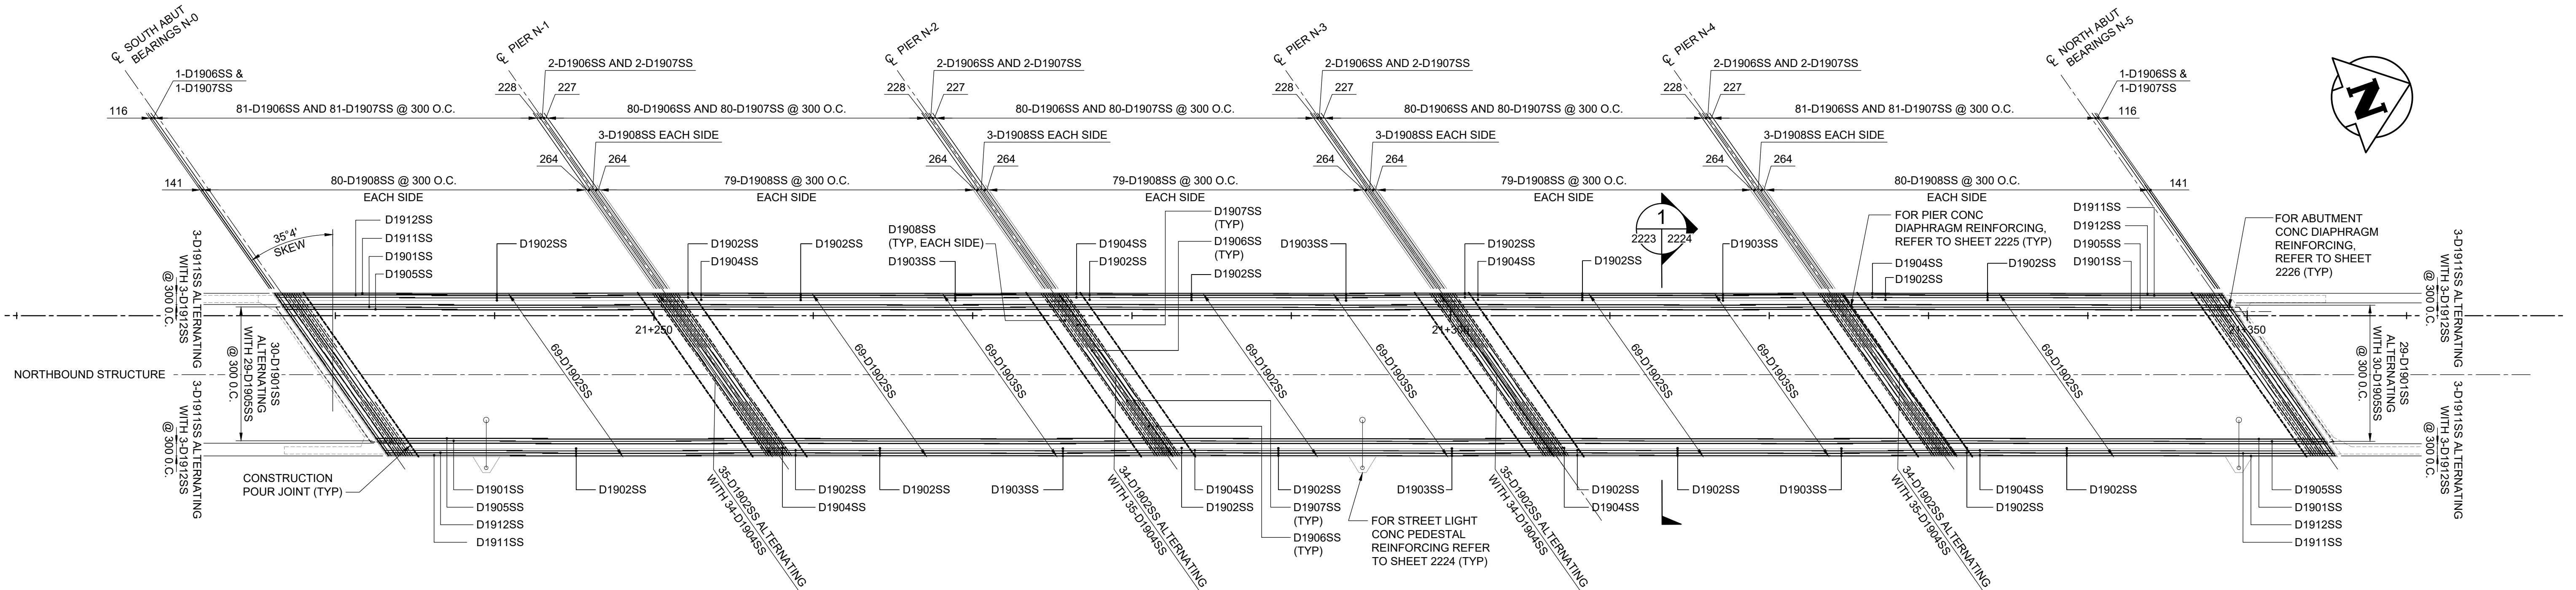

2 DECK REINF LAYOUT - TOP MAT
1 : 200



B.M. ELEV.			Tt TETRA TECH		CONSULTANT DRAWING NO. 704-INF-MBI03007-01-DWG-S2223	
			DESIGNED BY TN	REVIEWED BY SA		
			DRAWN BY EV	APPROVED BY KA		
			SCALE AS NOTED	ACCEPTED BY CAM WARD, P.ENG.	DATE 25.08.07	
0	ISSUED FOR TENDER	25.08.07	TN			
NO.	REVISIONS	DATE	BY	DATE	25.08.07	

THE CITY OF WINNIPEG
PUBLIC WORKS DEPARTMENT
ENGINEERING DIVISION

LAGIMODIERE TWIN OVERPASSES
OVER CPKC KEEWATIN
REHABILITATION AND RELATED WORKS

NORTHBOUND STRUCTURE
DECK REINFORCING DETAILS
SHEET 1 OF 5

CITY DRAWING NUMBER
B123-25-2223
SHEET 23 OF 48
2223