



MATCHLINE 1019

MATCHLINE 1021

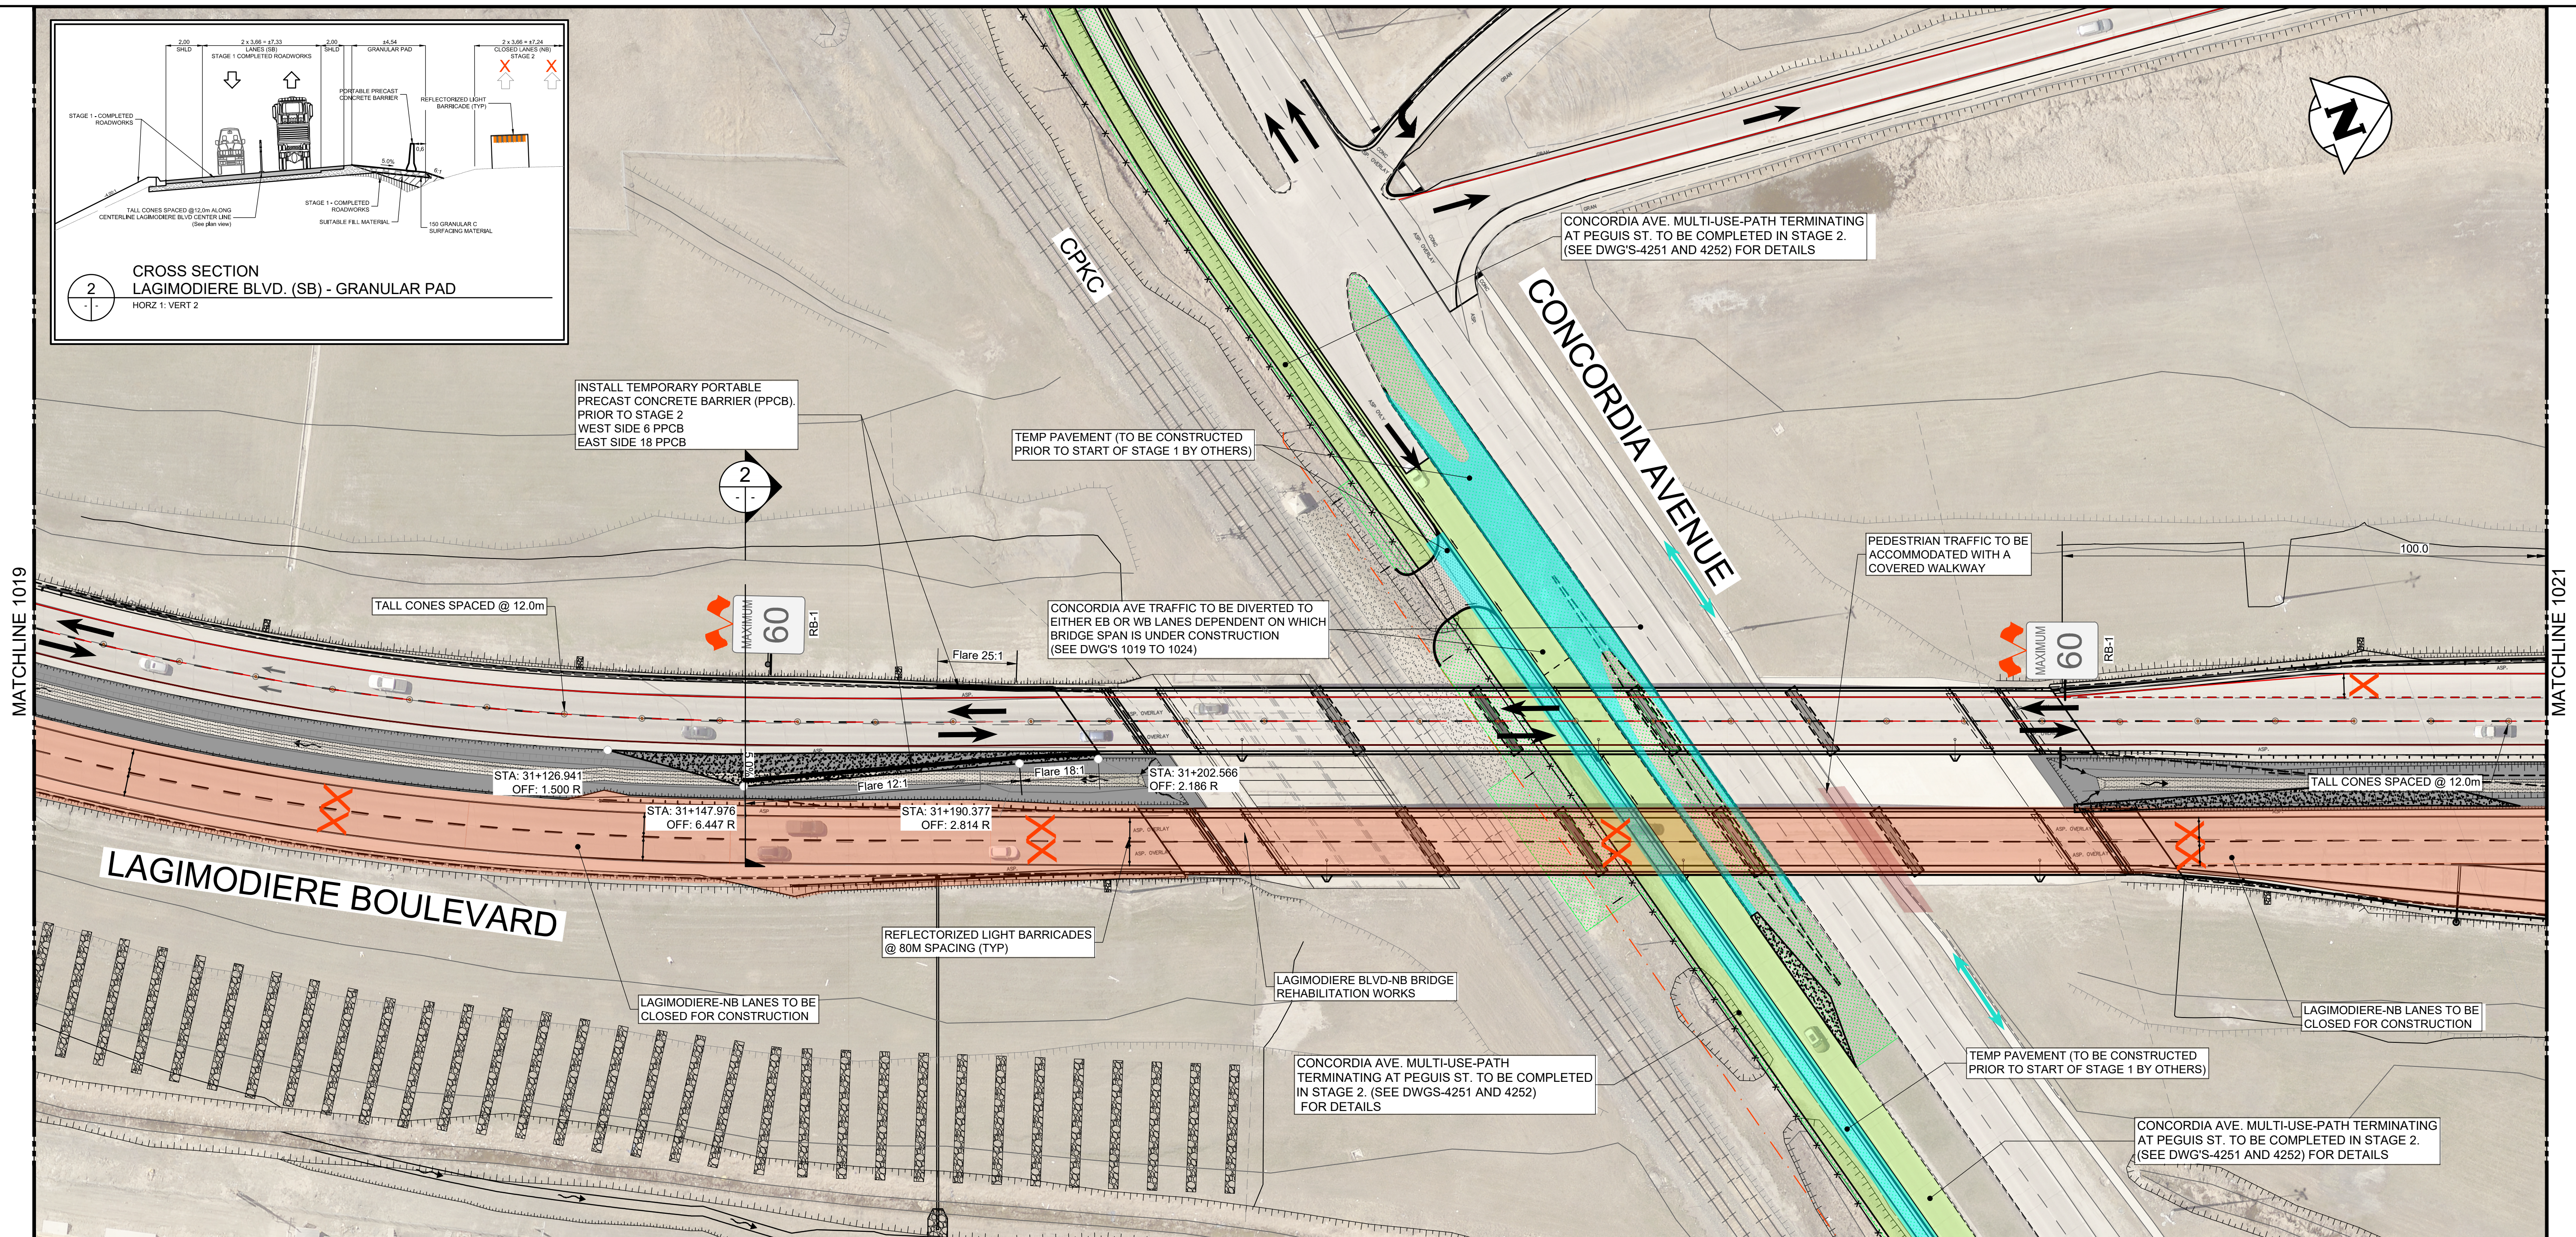

#### LEGEND

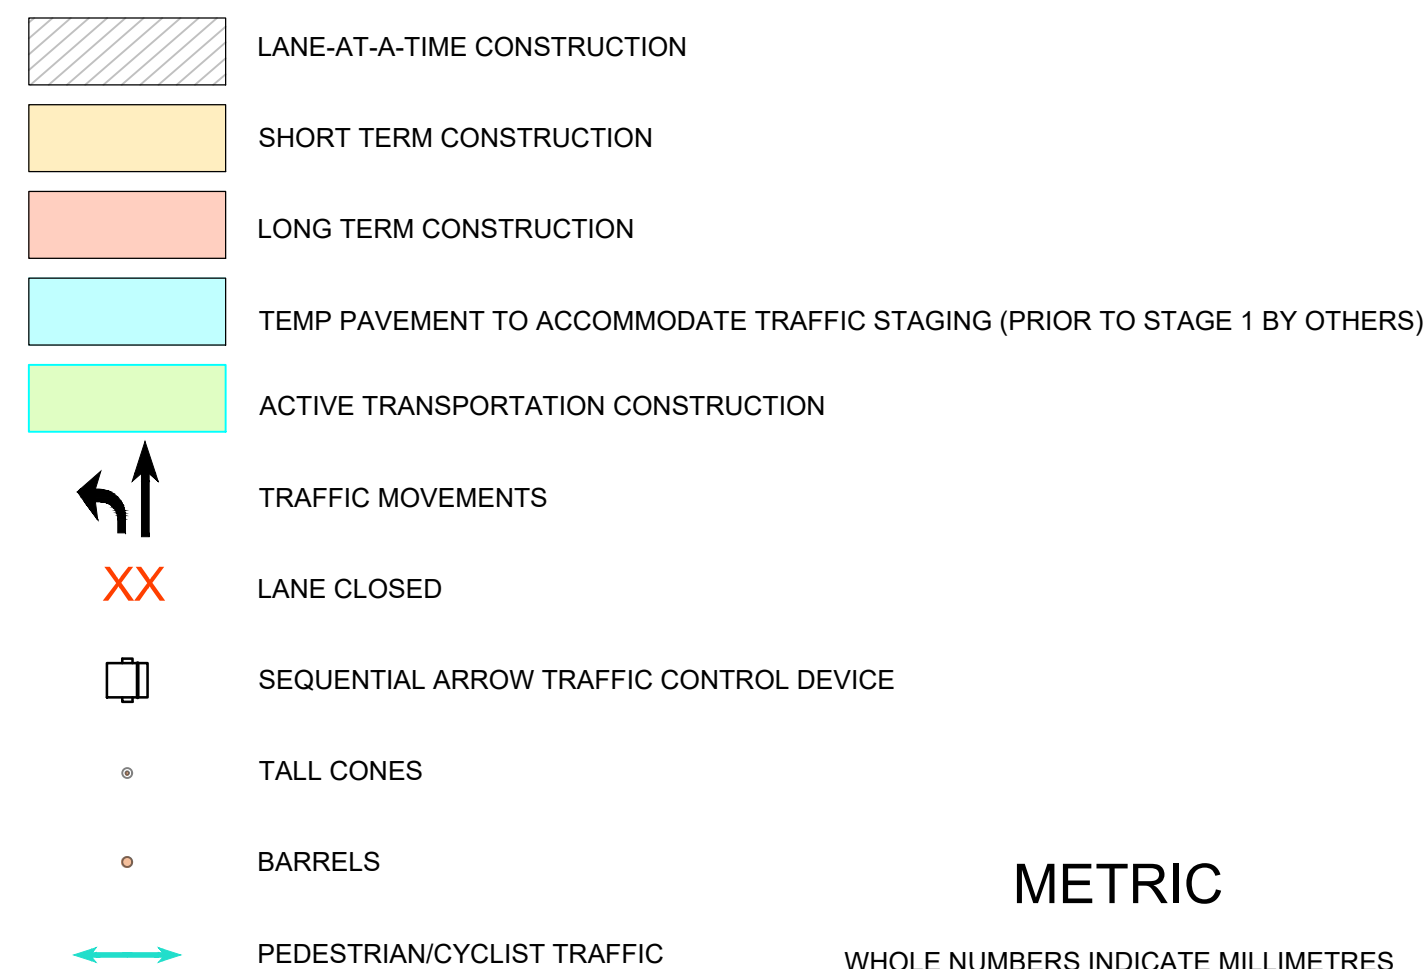

#### METRIC

WHOLE NUMBERS INDICATE MILLIMETRES  
DECIMALIZED NUMBERS INDICATE METRES

#### STAGE 2 NOTES

##### SCHEDULE

- YEAR 2 - NOVEMBER 2026 TO NOVEMBER 2027

##### MAJOR CONSTRUCTION ACTIVITIES (RELATED TO LAGIMODIERE TRAFFIC STAGING)

- BRIDGE REHABILITATION - (NB)
- ROADWORKS - LAGIMODIERE BLVD.(NB) REHABILITATION, EAST RAMPS REHABILITATION AND REQUIRED EMBANKMENT WIDENING WORKS
- ACTIVE TRANSPORTATION WORKS - CONSTRUCTION OF CONCORDIA AVE ROUTE FROM MOLSON ST TO PEGUIS ST., INCLUDING NEW CURB/CURBS AND GUTTER, AND ROAD REPROFILING, AND EAST APPROACH TO UNDERPASS

##### TRAFFIC AND PEDESTRIAN CONTROL



- ALL EXISTING PEDESTRIAN ROUTES TO BE MAINTAINED DURING CONSTRUCTION.
- REGULATORY SIGNS TO BE COVERED AS DIRECTED BY THE CONTRACT ADMINISTRATOR.
- CONTRACTOR TO SUBMIT AND IMPLEMENT SITE-SPECIFIC TRAFFIC MANAGEMENT PLANS TO CONTRACT ADMINISTRATOR FOR APPROVAL FOR THE FOLLOWING REHABILITATION AREAS (ALL PLANS SHALL BE SUBMITTED THREE WEEKS IN ADVANCE OF INTENDED CLOSURE):
  - LANE AT A TIME ALONG LAGIMODIERE
  - GRASSIE/LAGIMODIERE INTERSECTION
  - CONCORDIA/LAGIMODIERE INTERCHANGE RAMPS

##### RAMP CLOSURE ROUTE DETOURS

- THE CITY OF WINNIPEG WILL SUPPLY AND INSTALL ALL TRAFFIC CONTROL RELATED TO TRUCK AND GENERAL TRAFFIC ROUTE DETOURS.
- CONTRACTOR SHALL NOTIFY THE CONTRACT ADMINISTRATOR AND SUBMIT A SITE-SPECIFIC TRAFFIC MANAGEMENT PLAN AT LEAST ONE MONTH IN ADVANCE OF ANY SCHEDULED RAMP CLOSURE.
- THE NORTHBOUND RIGHT TURN LANE AT GRASSIE BOULEVARD SHALL REMAIN OPEN AT ALL TIMES DURING THE CLOSURE OF THE EASTBOUND RAMPS.

#### PLAN

Scale 1 :500

|               |  |  |  |  |  |  |  |   |  |  |  |  |  |  |  |
|---------------|--|--|--|--|--|--|--|---|--|--|--|--|--|--|--|
| B.M.<br>ELEV. |  |  |  | <div>TETRA TECH</div> |  |  |  | <div>THE CITY OF WINNIPEG<br/>PUBLIC WORKS DEPARTMENT<br/>ENGINEERING DIVISION</div> |  |  |  |  |  |  |  |
|               |  |  |  |  |  |  |  |   |  |  |  |  |  |  |  |
|               |  |  |  |  |  |  |  |   |  |  |  |  |  |  |  |
