
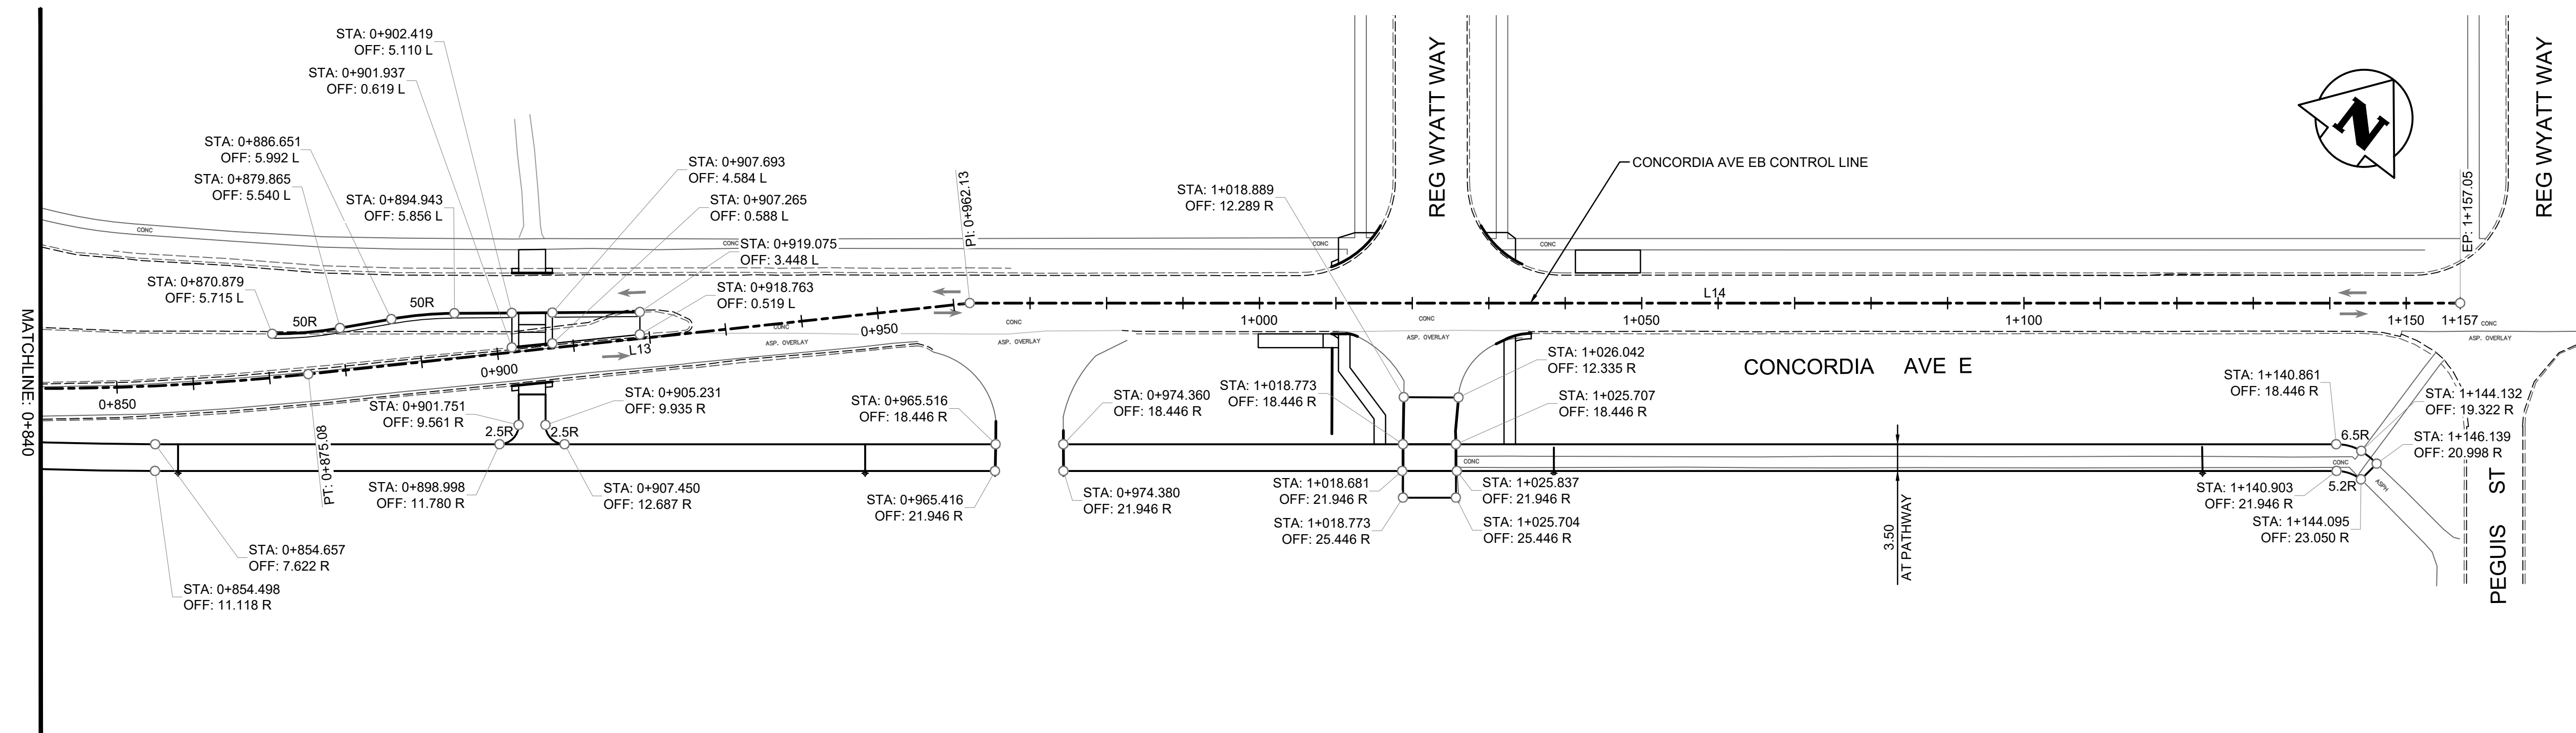


CONCORDIA AVE EASTBOUND CONTROL LINE						
SEGMENT	STATION (START)	STATION (END)	NORTHING (START)	EASTING (START)	NORTHING (START)	EASTING (END)
L10	0+000.000	0+138.557	5530599.641	639091.047	5530539.135	639215.695
S8	0+138.557	0+211.521	5530539.135	639215.695	5530510.197	639282.614
C9	0+211.521	0+340.173	5530510.197	639282.614	5530498.848	639409.614
S9	0+340.173	0+411.429	5530498.848	639409.614	5530514.932	639478.977
L11	0+411.429	0+630.272	5530514.932	639478.977	5530573.428	639689.857
C10	0+630.272	0+682.626	5530573.428	639689.857	5530590.321	639739.380
L12	0+682.626	0+705.063	5530590.321	639739.380	5530598.788	639760.159
C11	0+705.063	0+799.044	5530598.788	639760.159	5530640.262	639844.07
C12	0+799.044	0+875.084	5530640.262	639844.047	5530685.766	639905.118
L13	0+875.084	0+962.128	5530685.766	639905.118	5530745.631	639968.307
L14	0+962.128	1+157.055	5530745.631	639968.307	5530863.838	640123.303

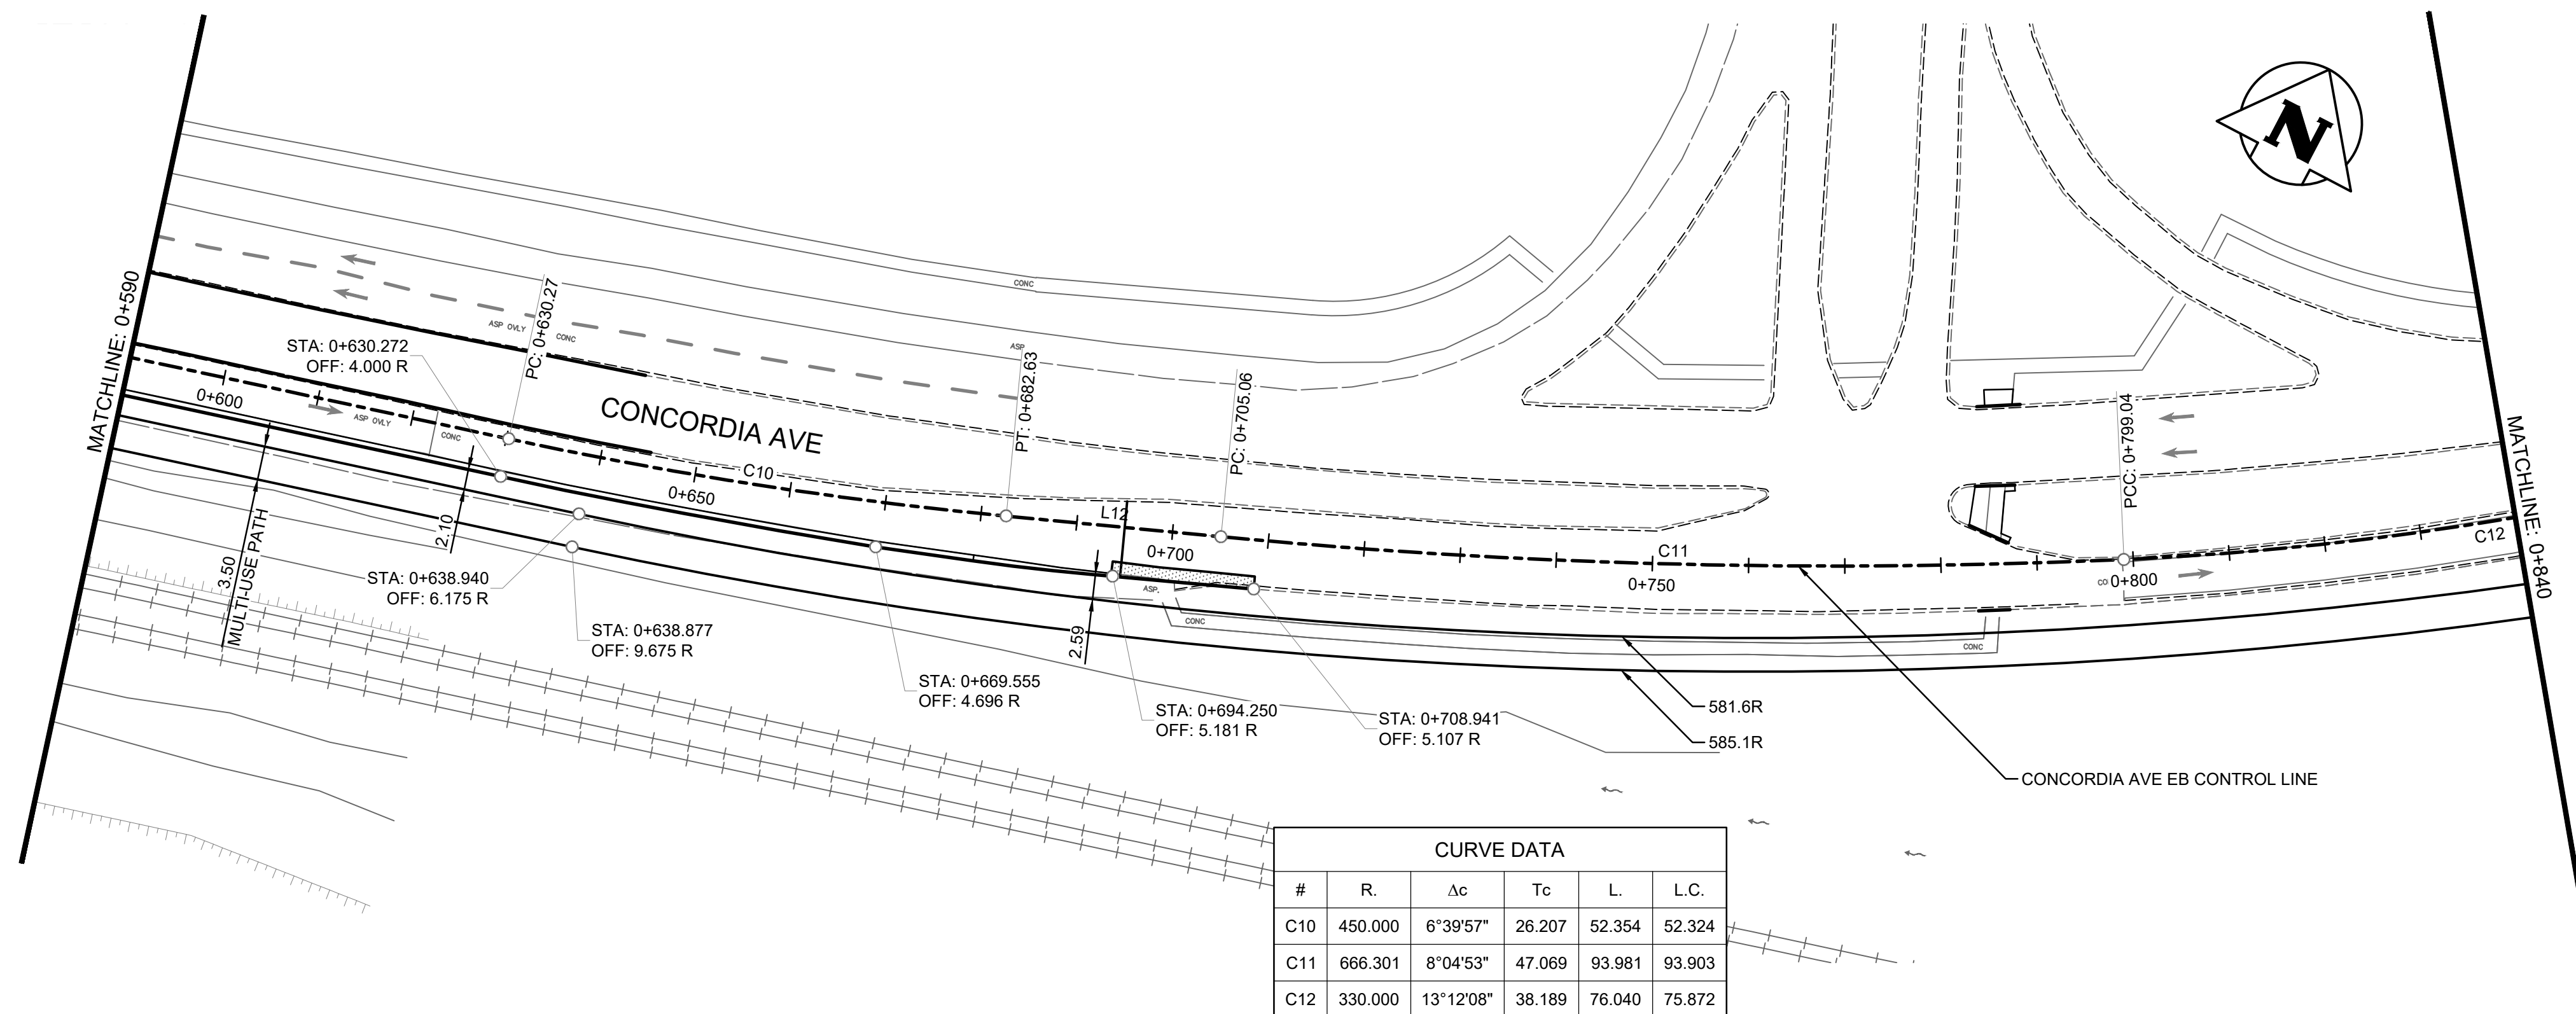

B.M. ELEV.				 TETRA TECH		 THE CITY OF WINNIPEG PUBLIC WORKS DEPARTMENT ENGINEERING DIVISION	
				DESIGNED BY	BG	REVIEWED BY	JT
				DRAWN BY	BG	APPROVED BY	JNC
				SCALE:	1:500	ACCEPTED BY	DATE
						CAM WARD, P.ENG.	25.08.07
A	ISSUED FOR TENDER	25.08.07	JNC	CONSULTANT DRAWING NO.			
NO.	REVISIONS	DATE	BY	DATE	2025.08.07	734-INF.MBI03007.01-DWG-C4111	
						LAGIMODIERE TWIN OVERPASSES OVER CPKC KEEWATIN REHABILITATION AND RELATED WORKS	
						CITY DRAWING NUMBER P123-25-4111	
						SHEET OF 11 12	
						CONTROL LINE HORIZONTAL GEOMETRY CONCORDIA AVENUE (2 OF 2) MOLSTON ST TO PEGUIS ST	
						4111	