



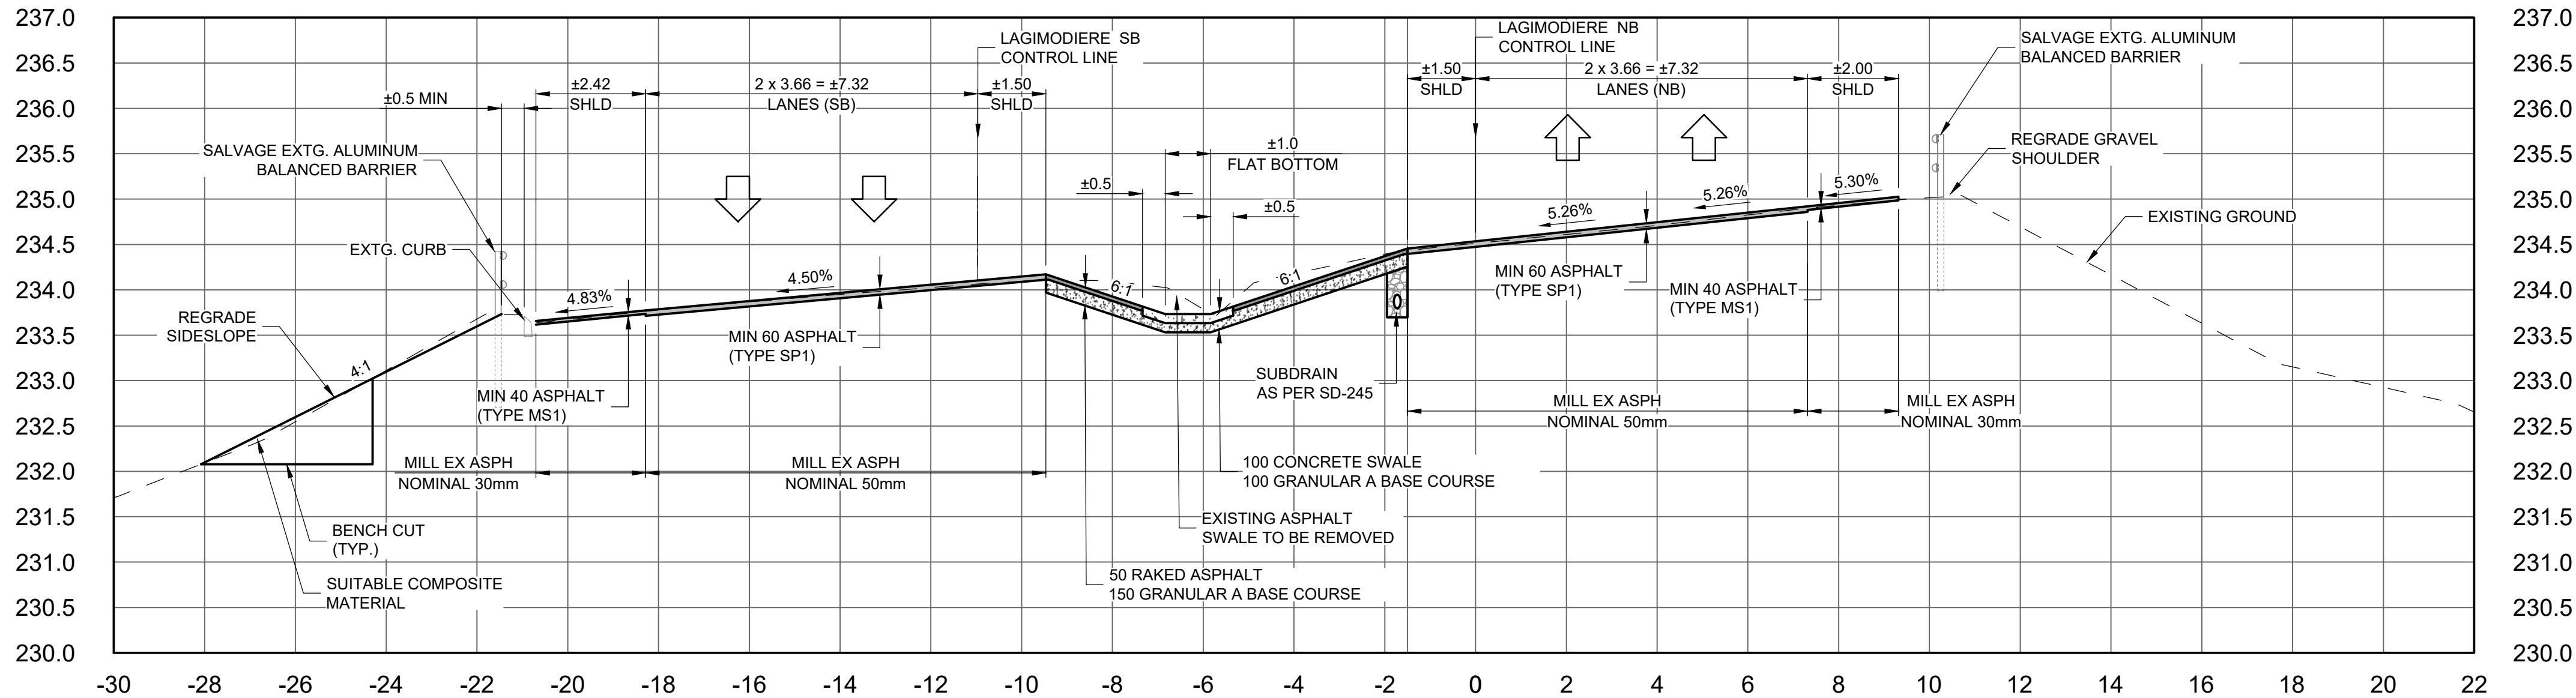

4
4209 4302 H 1:100, V 1:50
SECTION - STA 20+920 (NB)

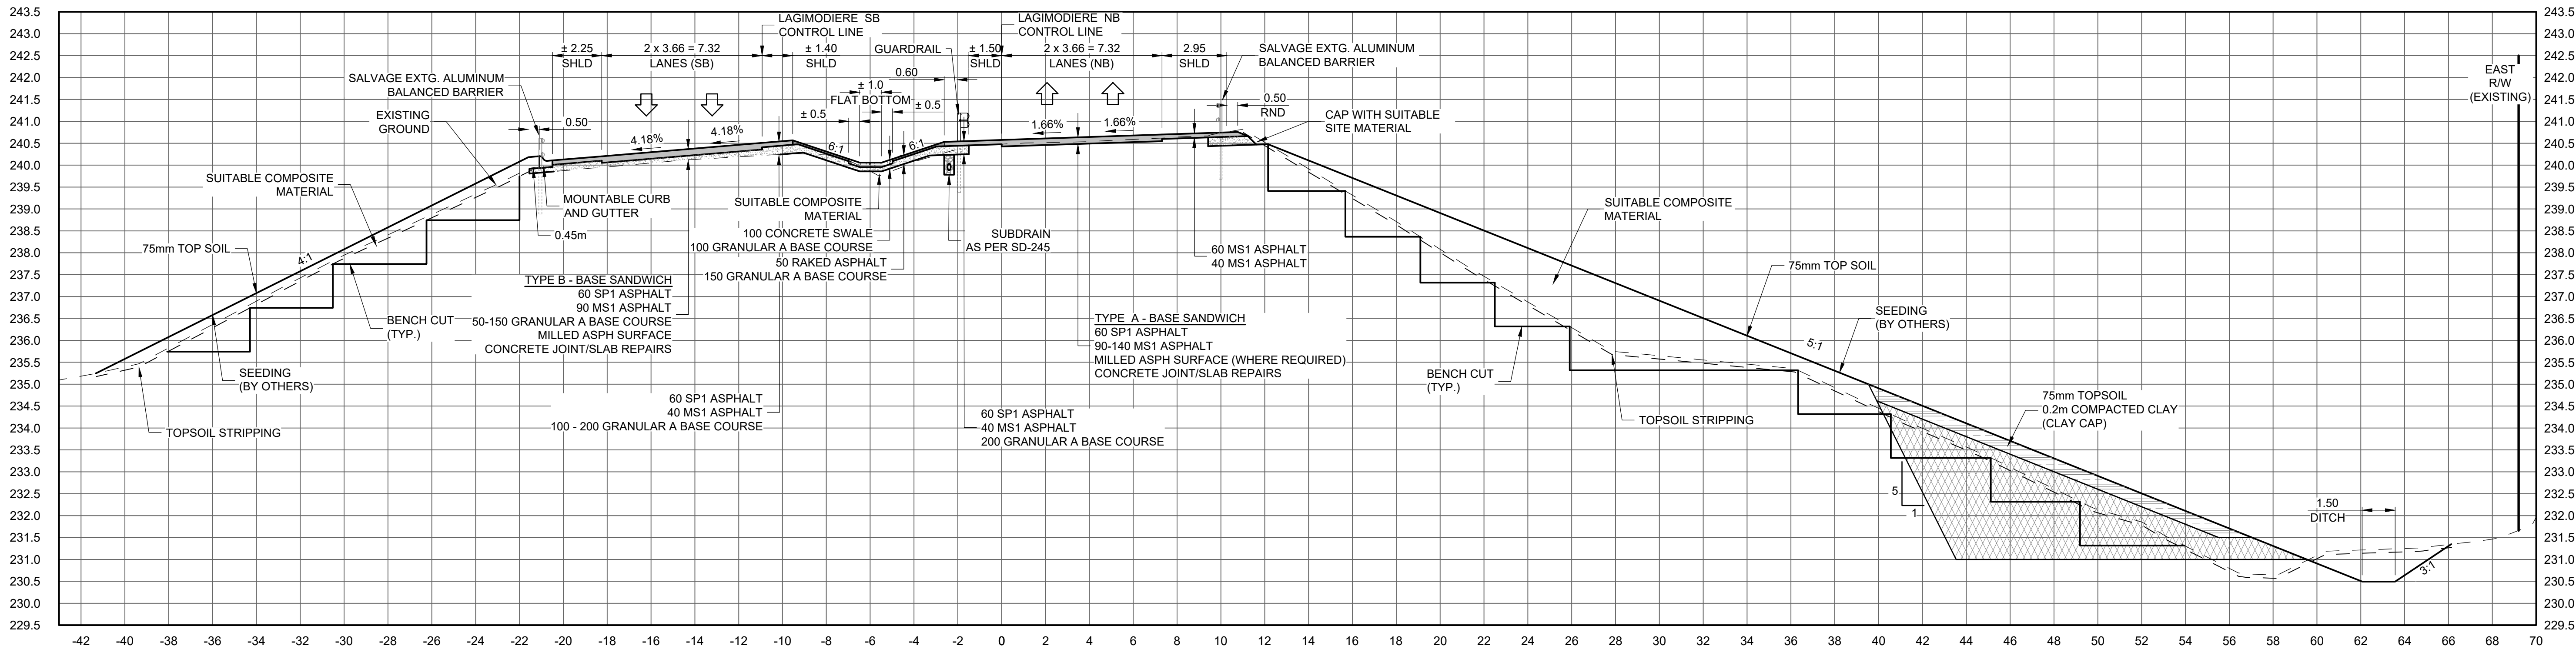

5
4211 4203 H 1:150, V 1:75
SECTION - STA 21+150 (NB)



METRIC

WHOLE NUMBERS INDICATE MILLIMETRES
DECIMALIZED NUMBERS INDICATE METRES

B.M. ELEV.					DESIGNED BY EF DRAWN BY DD SCALE: AS NOTED DATE 25.08.07		REVIEWED BY JT APPROVED BY JNC ACCEPTED BY CAM WARD, P.ENG. DATE 25.08.07	
0	ISSUED FOR TENDER	25.08.07	JNC					
NO.	REVISIONS	DATE	BY	DATE	25.08.07			

CONSULTANT DRAWING NO.
734-INF-MB103007.01-DWG-C4302



LAGIMODIERE TWIN OVERPASSES
OVER CPKC KEEWATIN
REHABILITATION AND RELATED WORKS

CROSS SECTIONS
(4 TO 5)
LAGIMODIERE BOULEVARD

CITY DRAWING NUMBER
P123-25-4302
SHEET OF 2 20
4302