



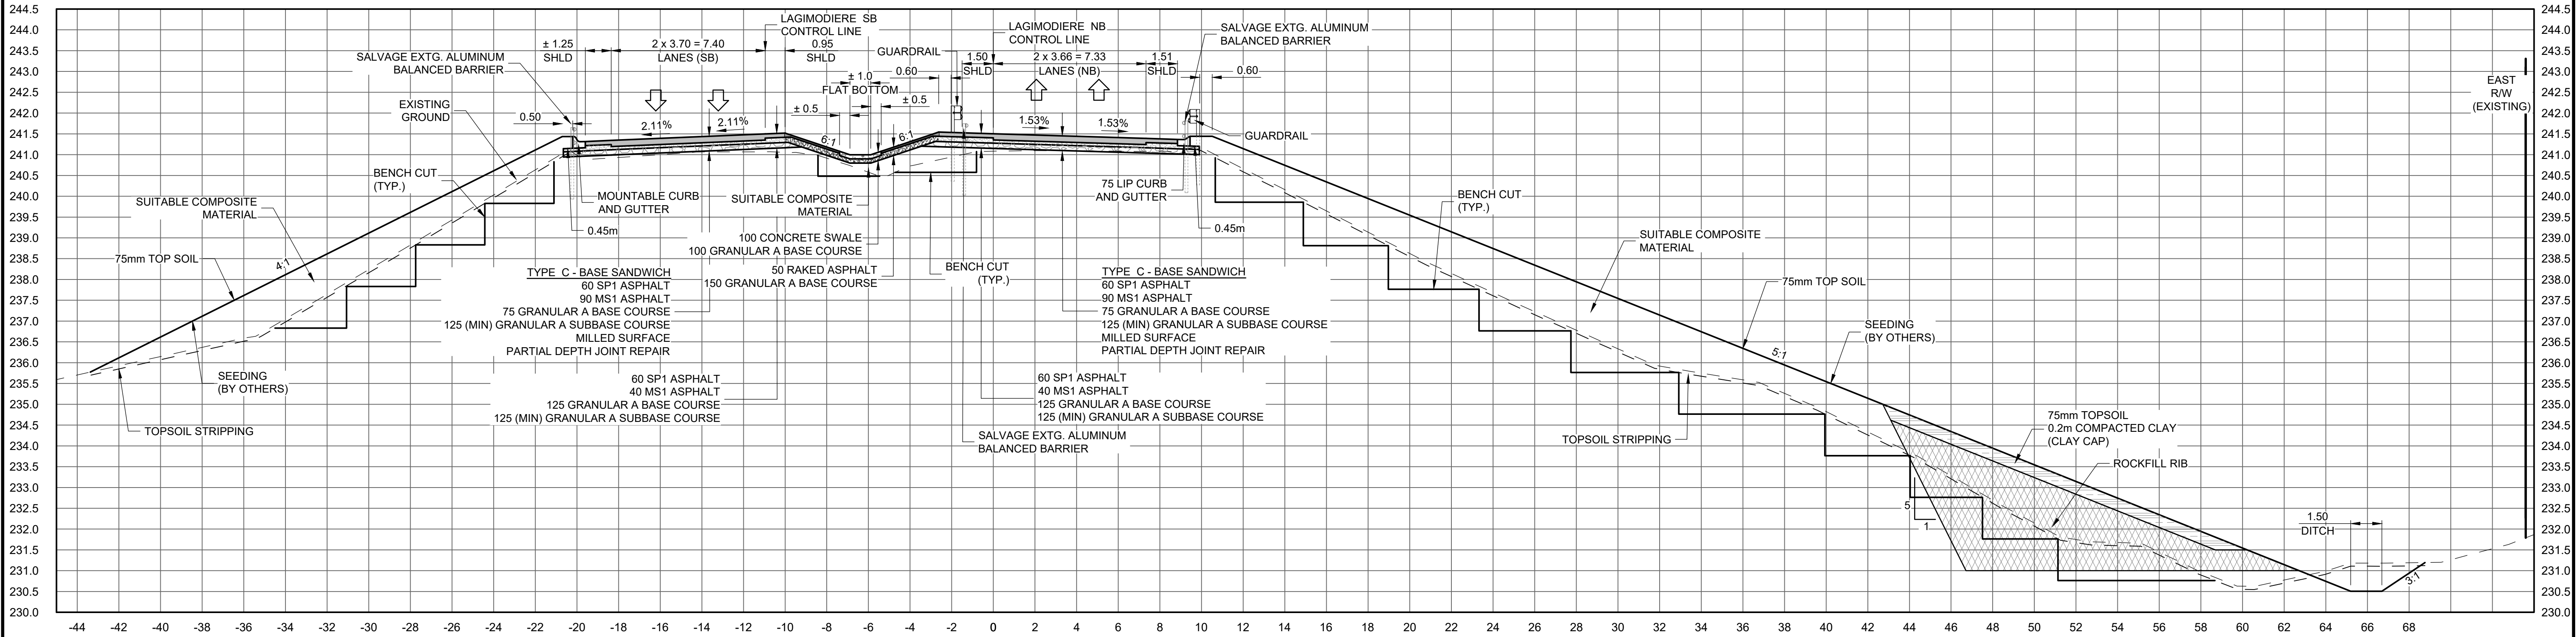

6 SECTION - STA 21+185 (NB)
4213 4203 H 1:150, V 1:75

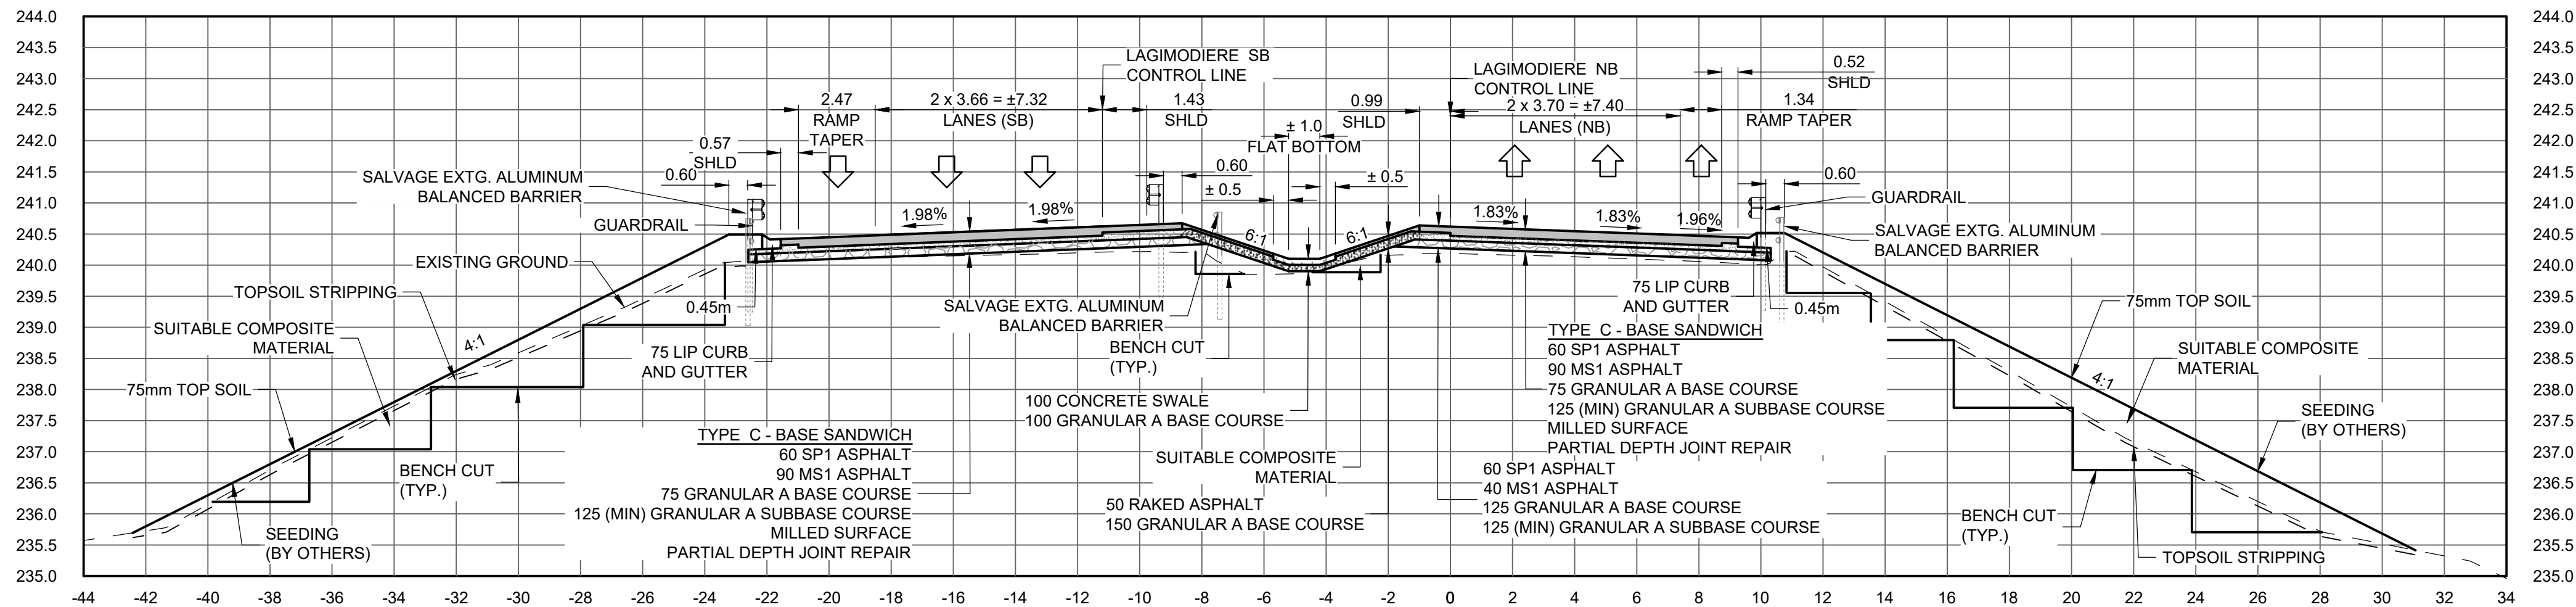

7 SECTION - STA 21+380 (NB)
4215 4303 H 1:150, V 1:75



METRIC

WHOLE NUMBERS INDICATE MILLIMETRES
DECIMALIZED NUMBERS INDICATE METRES

B.M. ELEV.			TETRA TECH		CONSULTANT DRAWING NO. 734-INF-MB103007.01-DWG-C4303	
			DESIGNED BY EF	REVIEWED BY JT		
			DRAWN BY DD	APPROVED BY JNC		
			SCALE: AS NOTED	ACCEPTED BY CAM WARD, P.ENG.	DATE 25.08.07	
0	ISSUED FOR TENDER	25.08.07	JNC			
NO.	REVISIONS	DATE	BY	DATE	25.08.07	



THE CITY OF WINNIPEG
PUBLIC WORKS DEPARTMENT
ENGINEERING DIVISION

LAGIMODIERE TWIN OVERPASSES
OVER CPKC KEEWATIN
REHABILITATION AND RELATED WORKS

CROSS SECTIONS
(6 TO 7)
LAGIMODIERE BOULEVARD

CITY DRAWING NUMBER
P123-25-4303
SHEET OF
3 20
4303