




**A**  
- -  
1:20  
**APPROACH GUARDRAIL SECTION**

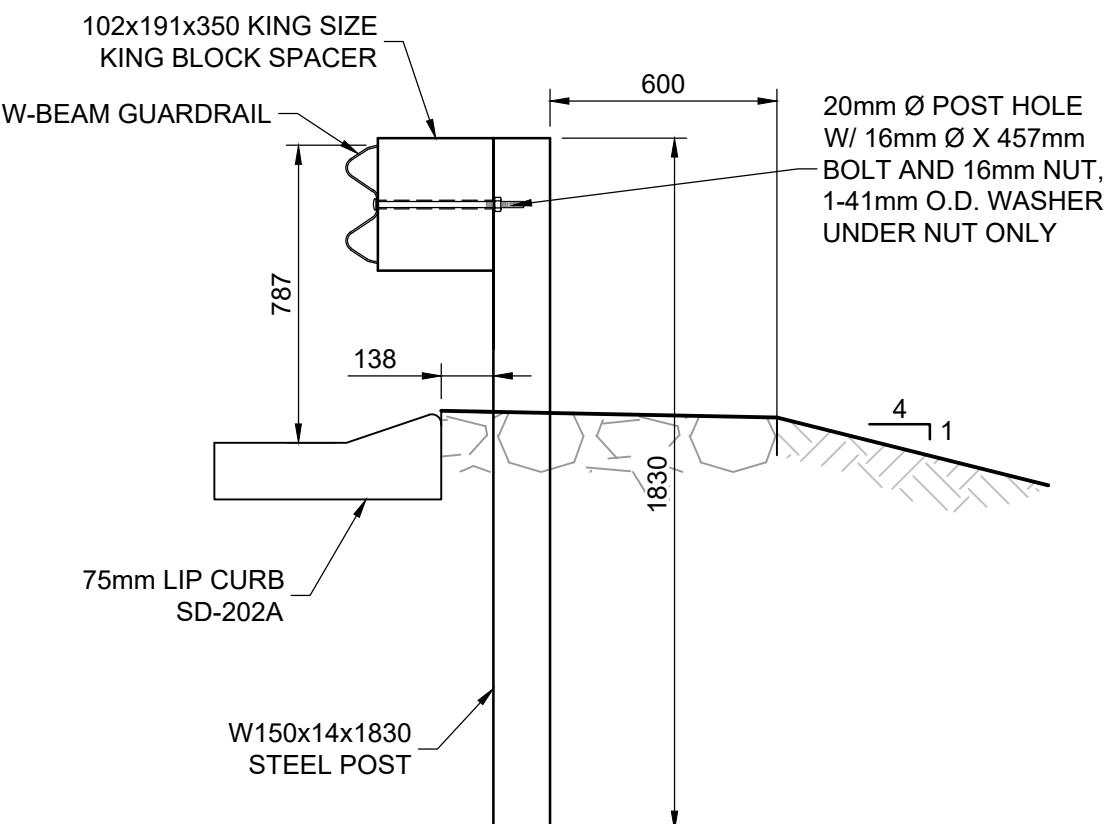


**B**  
- -  
1:20  
**MIDWEST GUARDRAIL SECTION**

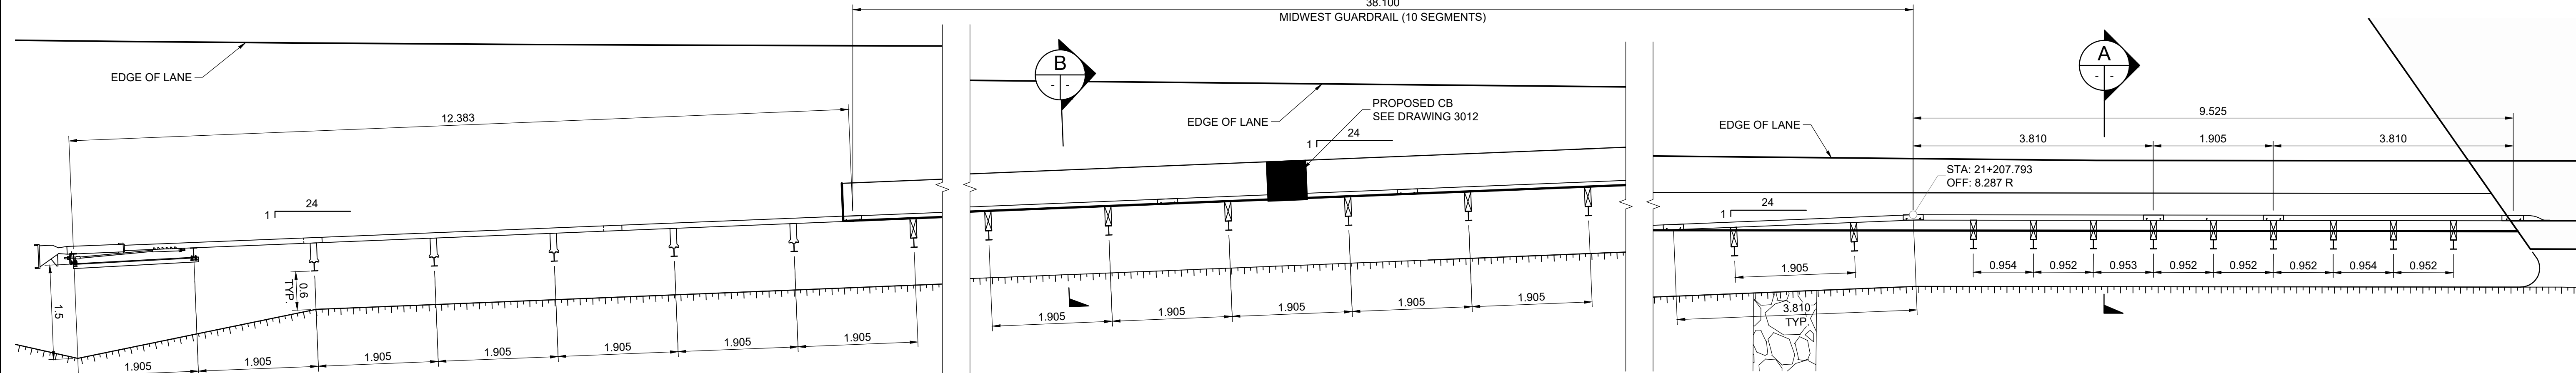

**PLAN VIEW**  
SCALE 1:50

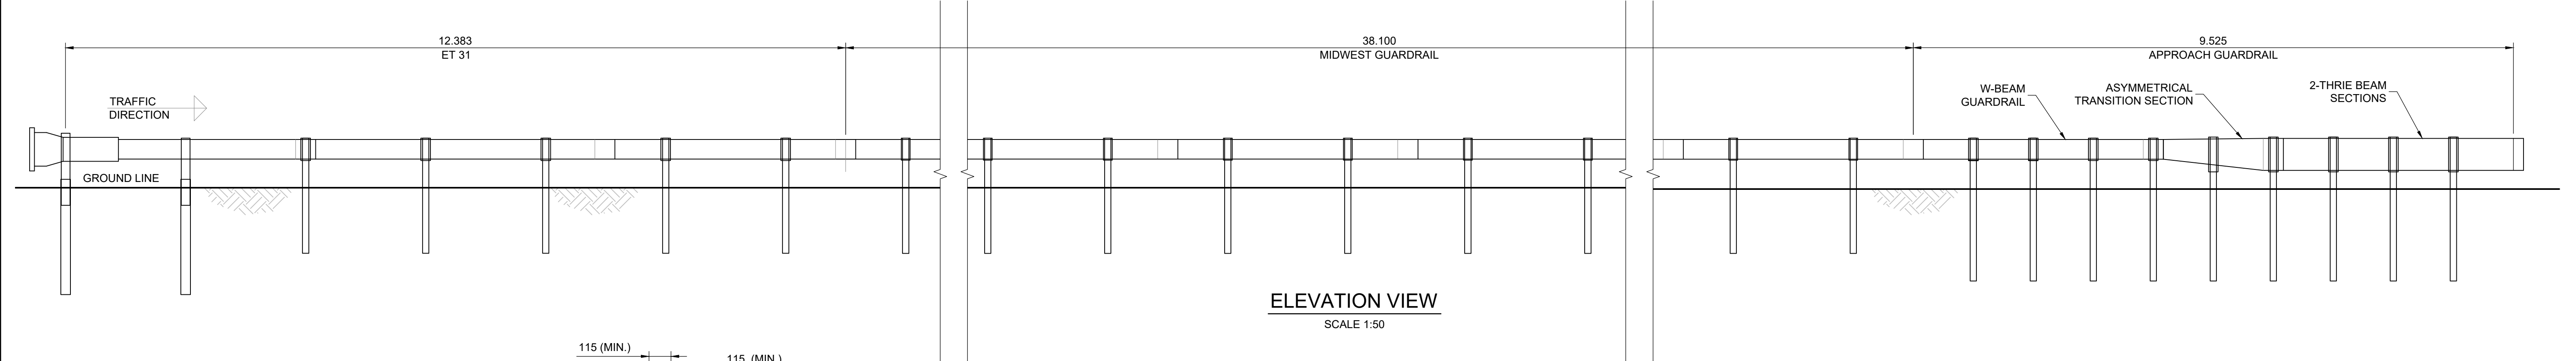

**ELEVATION VIEW**  
SCALE 1:50

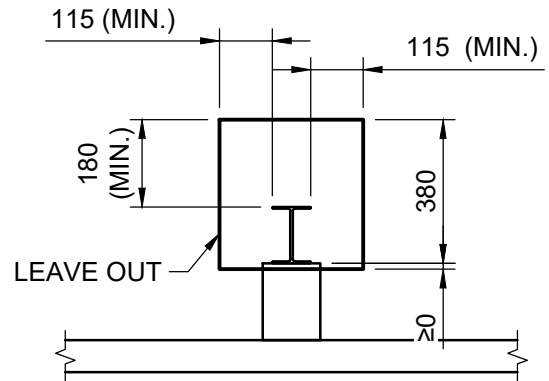

**LEAVE OUT DETAIL**  
SCALE 1:20

B.M. ELEV.				<b>TETRA TECH</b>		<b>THE CITY OF WINNIPEG</b> PUBLIC WORKS DEPARTMENT	
				DESIGNED BY BG	REVIEWED BY JT		
				DRAWN BY BG	APPROVED BY JNC		
				SCALE: 1:50 OR AS NOTED	ACCEPTED BY CAM WARD, P.ENG. 25.08.07		
0	ISSUED FOR TENDER	25.08.07	JNC			CONSULTANT DRAWING NO. 734-INF-MB103007.01-DWG-C4312	
NO.	REVISIONS	DATE	BY	DATE	2025.08.07		
						LAGIMODIERE TWIN OVERPASSES OVER CPKC KEEWATIN REHABILITATION AND RELATED WORKS	
						GUARDRAIL DETAILS LAGIMODIERE BLVD NORTHBOUND SOUTH OF BRIDGE, RIGHT SIDE	
						CITY DRAWING NUMBER P123-25-4312	
						SHEET OF 12 20	
						4312	

METRIC

WHOLE NUMBERS INDICATE MILLIMETRES  
DECIMALIZED NUMBERS INDICATE METRES

