
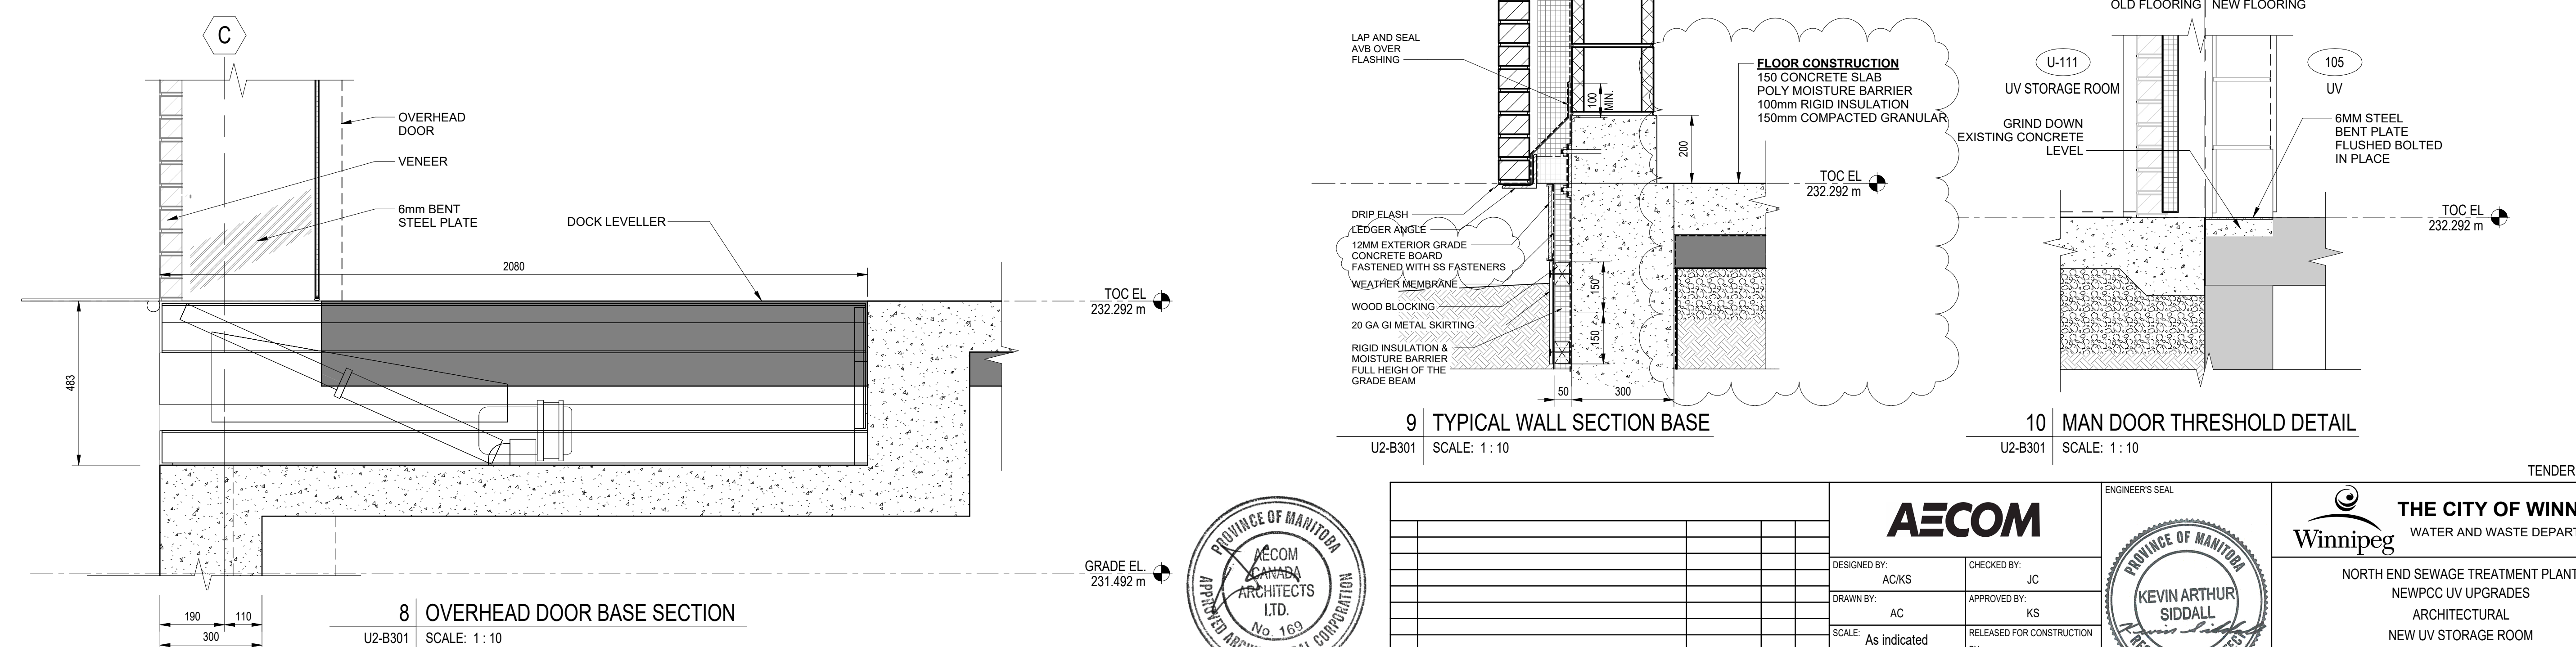
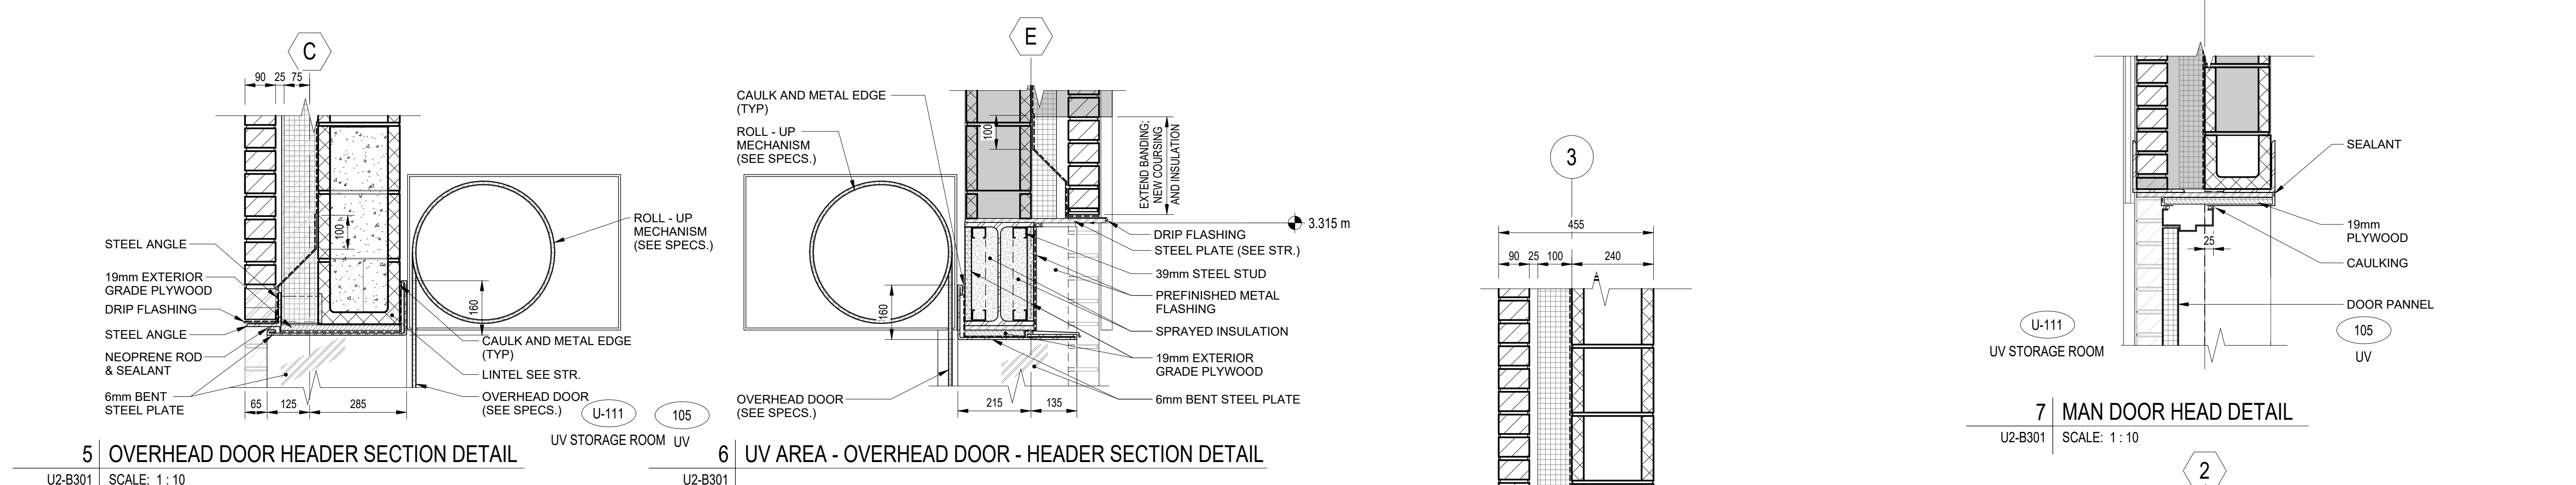


LAST SAVE: 2025-04-24 1:38:42 PM
PATH: Autocad Doss://City of Winnipeg - NEWPCC Upgrades 2023/BMOD-U101.rvt

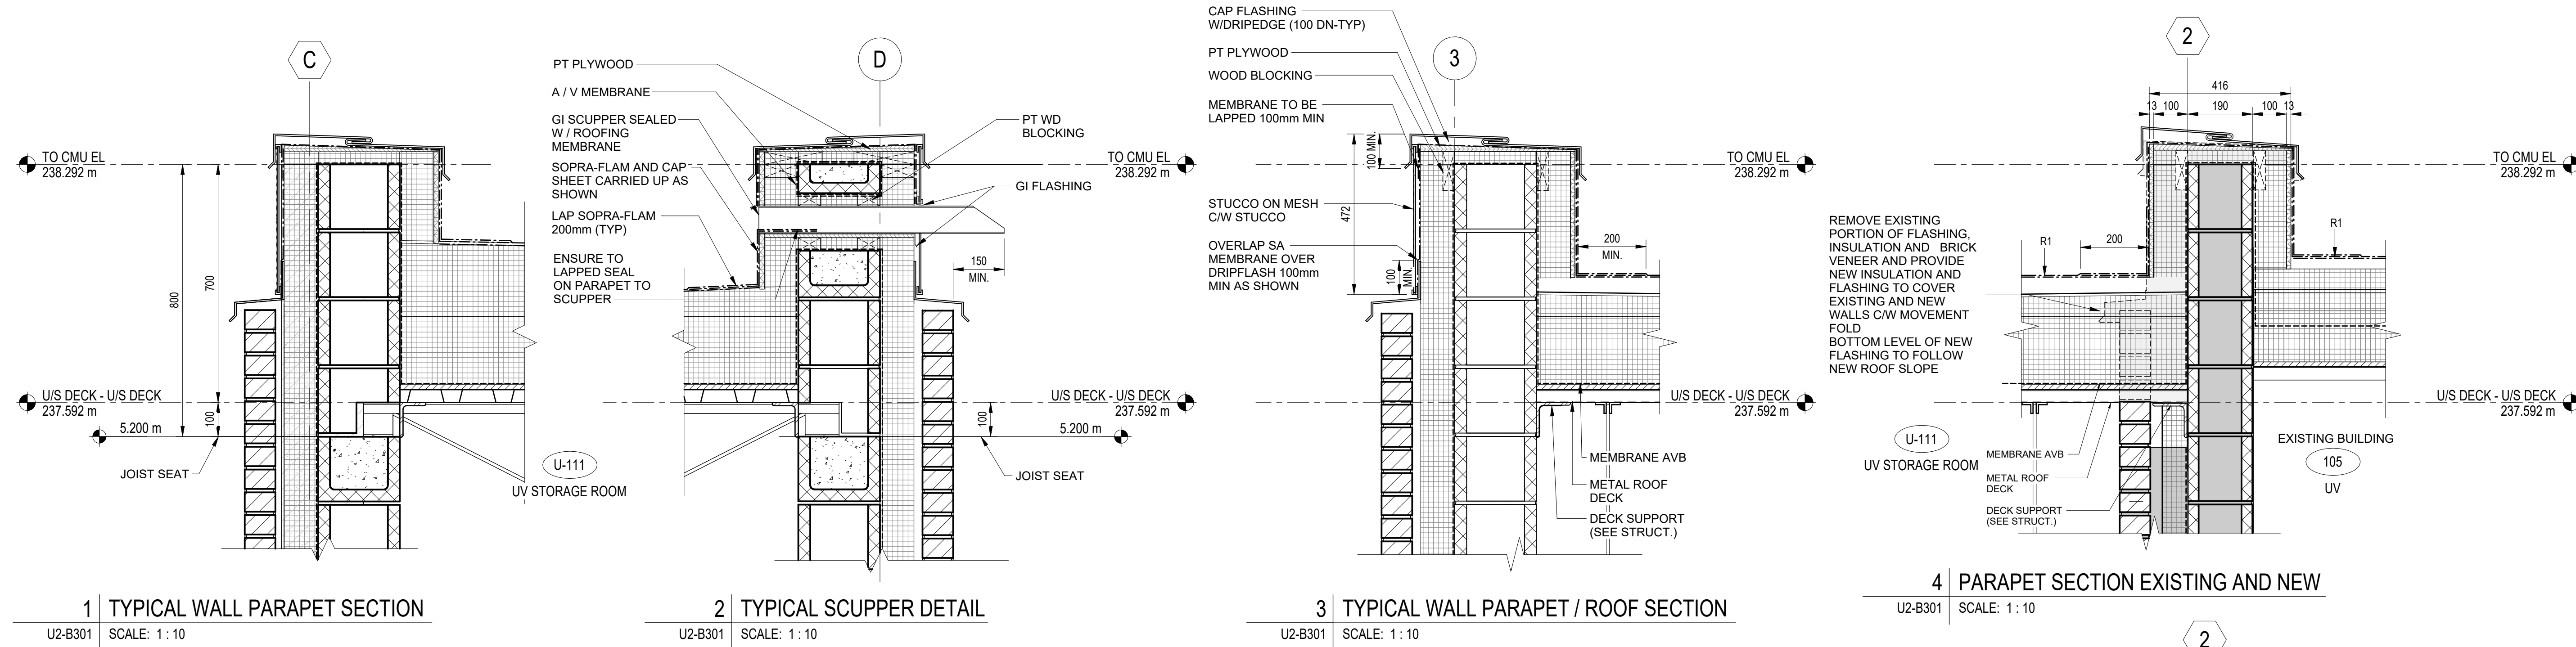

					AECOM		ENGINEER'S SEAL PROVINCE OF MANITOBA KEVIN ARTHUR SIDDALL REGISTERED ARCHITECT 2025-04-28		THE CITY OF WINNIPEG WATER AND WASTE DEPARTMENT NORTH END SEWAGE TREATMENT PLANT NEWPCC UV UPGRADES ARCHITECTURAL NEW UV STORAGE ROOM SECTION DETAILS		
									CITY DRAWING NUMBER		SHEET
01 ISSUED FOR ADDENDUM 72025-04-28ACJC					CONSULTANT NO.:		U2-B502		01A		
00 ISSUED FOR TENDER2025-02-26ACJC											
NO. REVISIONS					DATE		DESIGN		CHECK		

TENDER NO. 30-2025