


LAST SAVE: 2025-04-28 7:09:51 AM
PATH: C:\Users\jdoyle\OneDrive\Documents\City of Winnipeg - NEWPCC Upgrades\2023\5MOD-UJ01.dwg

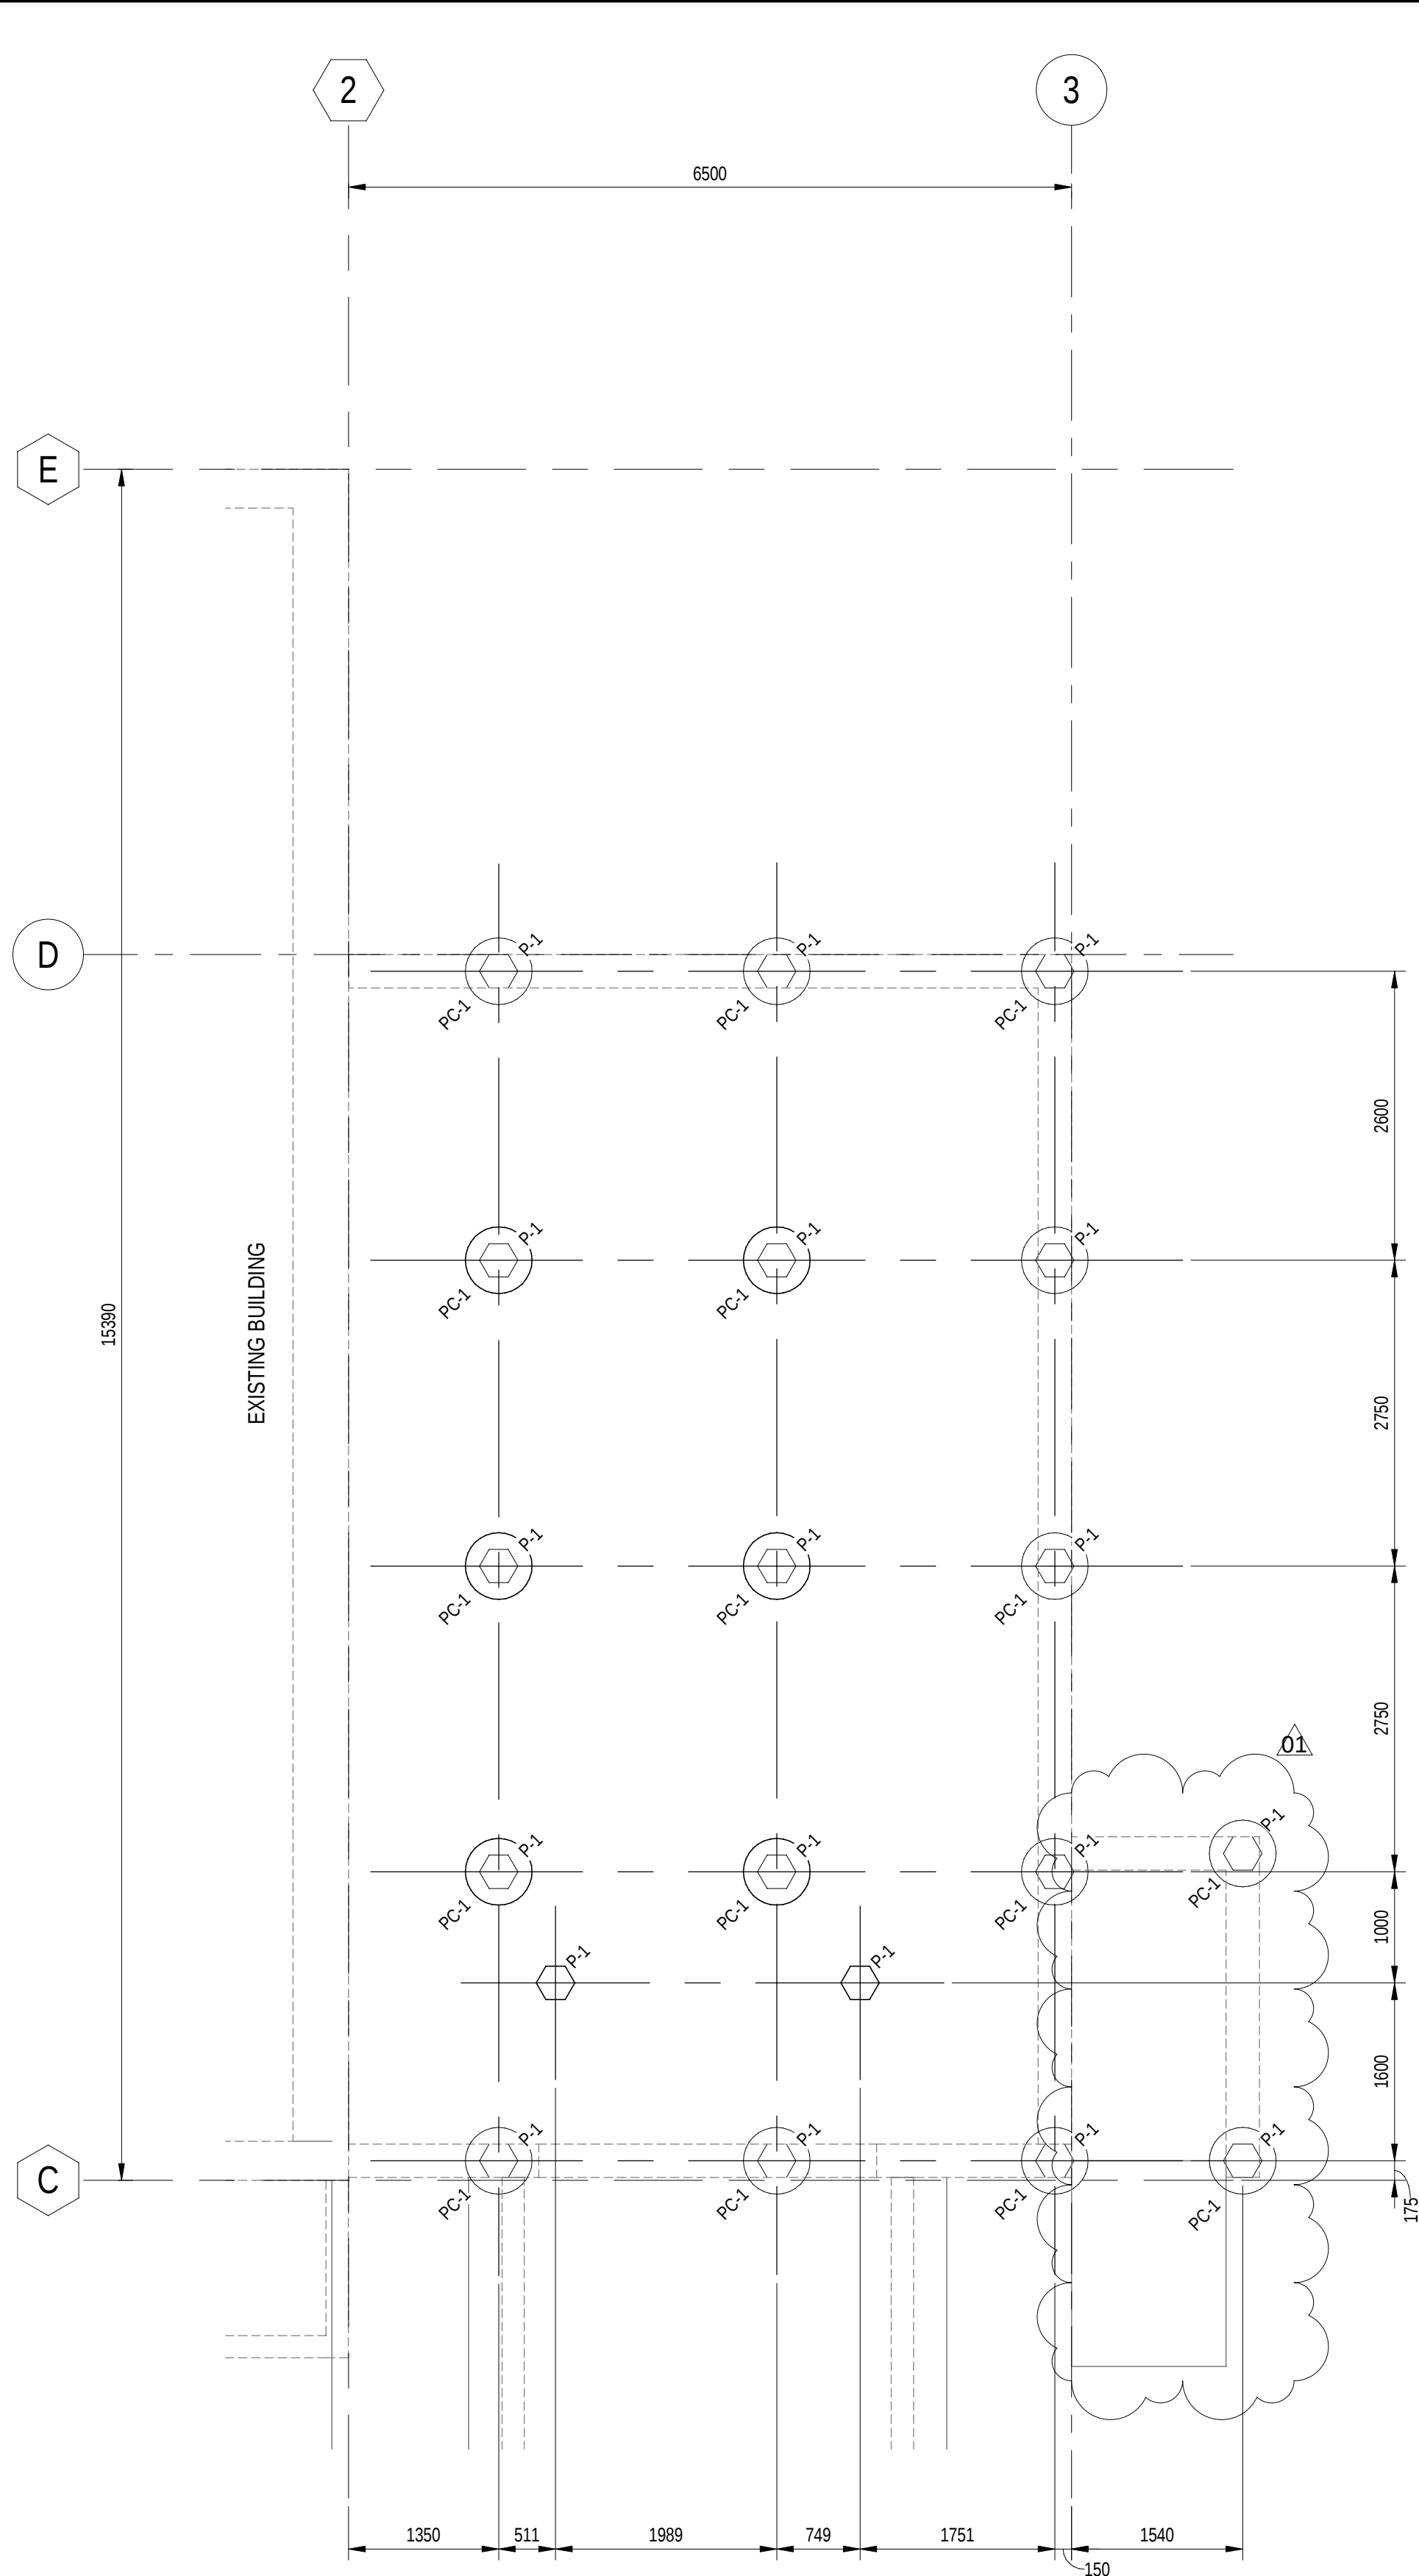

PLAN AT EL 231.278m
SCALE: 1 : 50

FOUNDATION SCHEDULE		
MARK	SIZE	QTY
P-1	3000 PC HEX PILE	19
PC-1	6000 x 600 DEEP PILE CAP	17

**ENGINEERS
GEOSCIENTISTS
MANITOBA**
Certificate of Authorization
AECOM Canada ULC
No. 4671

				AECOM		ENGINEER'S SEAL		 THE CITY OF WINNIPEG WATER AND WASTE DEPARTMENT					
				DESIGNED BY: MB		CHECKED BY: CK							
				DRAWN BY: MK		APPROVED BY: NW							
				SCALE: 1 : 50		RELEASED FOR CONSTRUCTION							
				DATE: 2023-07-24		BY:							
01 ISSUED FOR ADDENDUM 7				2025-04-24	CT	MB	CONSULTANT NO.: U2-S101		CITY DRAWING NUMBER				
00 ISSUED FOR TENDER				2025-02-26	CT	MB	SHEET					REV. 01	SIZE A1
NO. REVISIONS				DATE		DESIGN CHECK							