



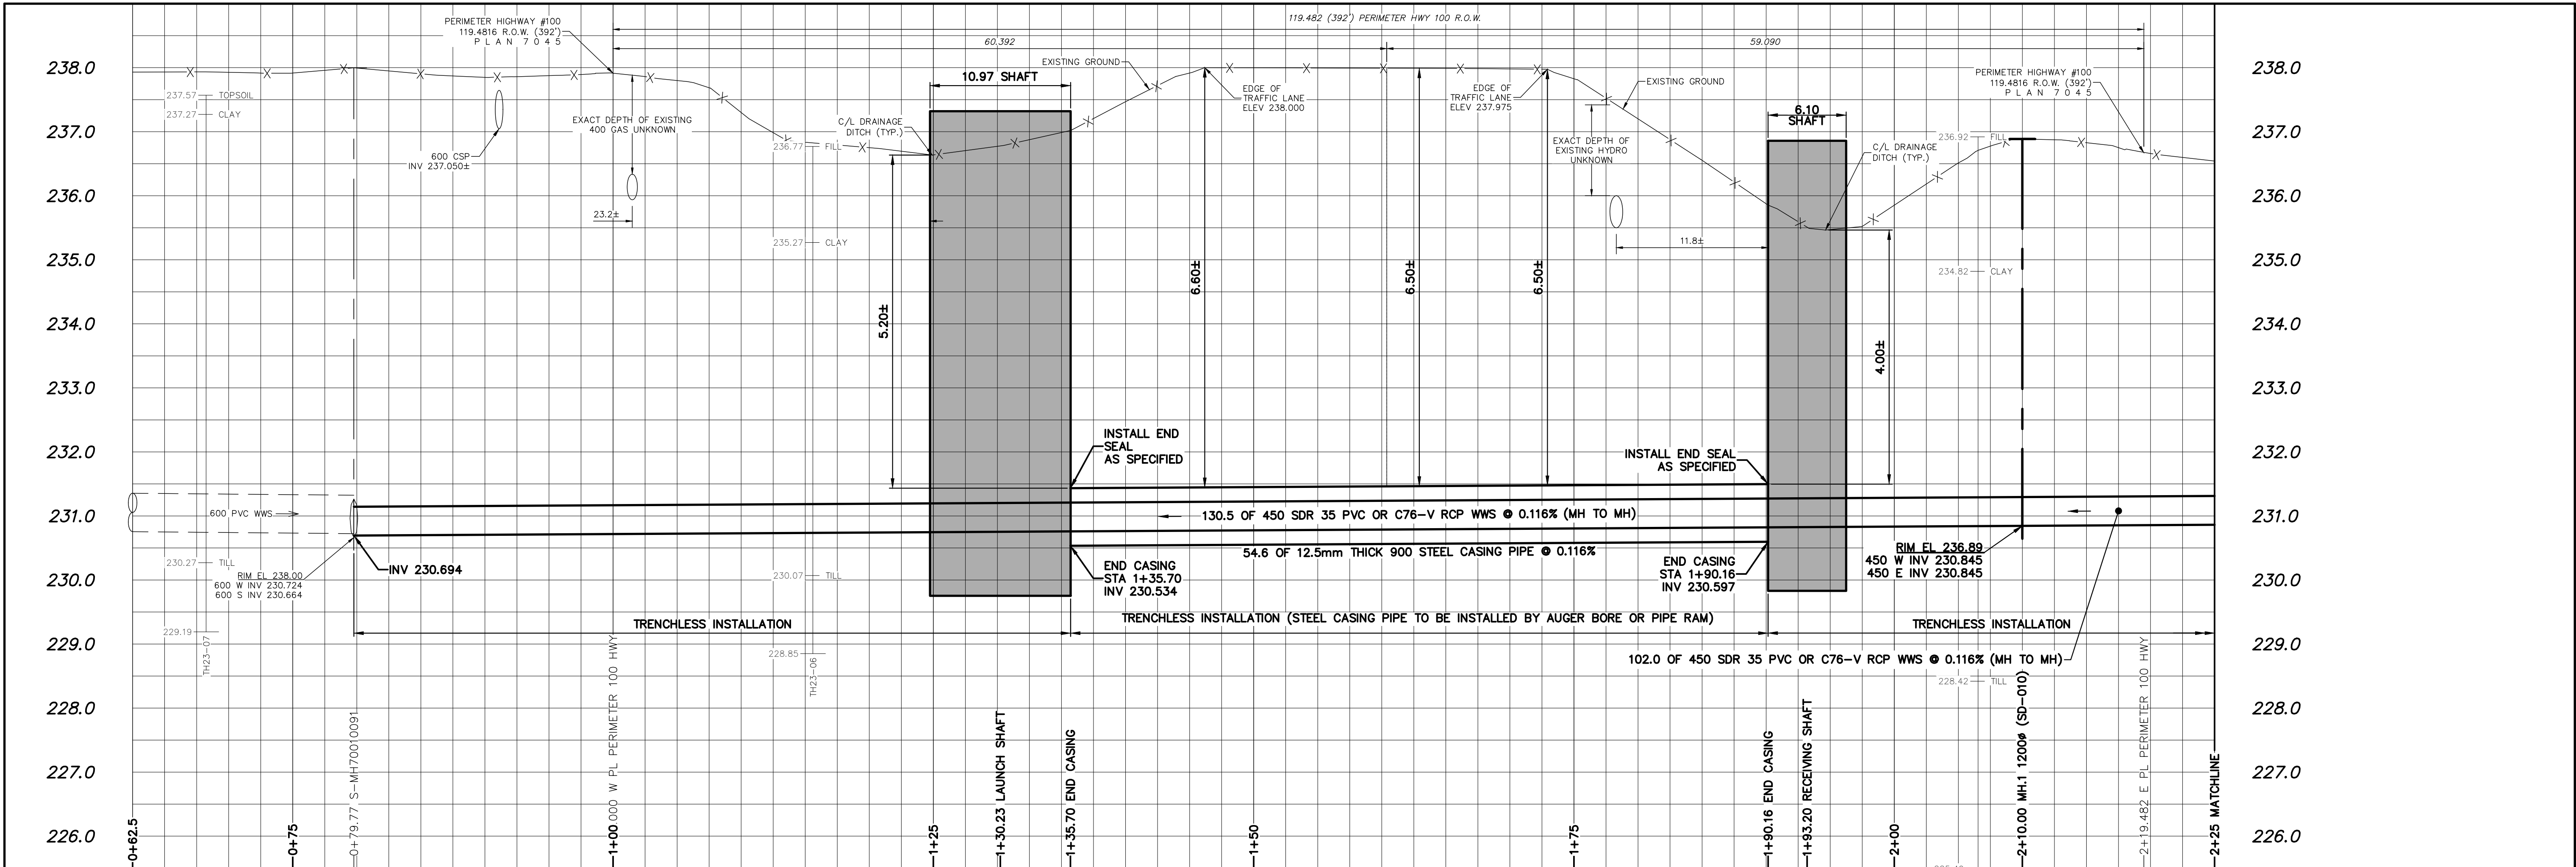

NOTE: CHAINAGES SHOWN ARE ALONG N. P. OF AUGIER AVENUE
STA. 1+00.000 = W P. PERIMETER 100 HWY

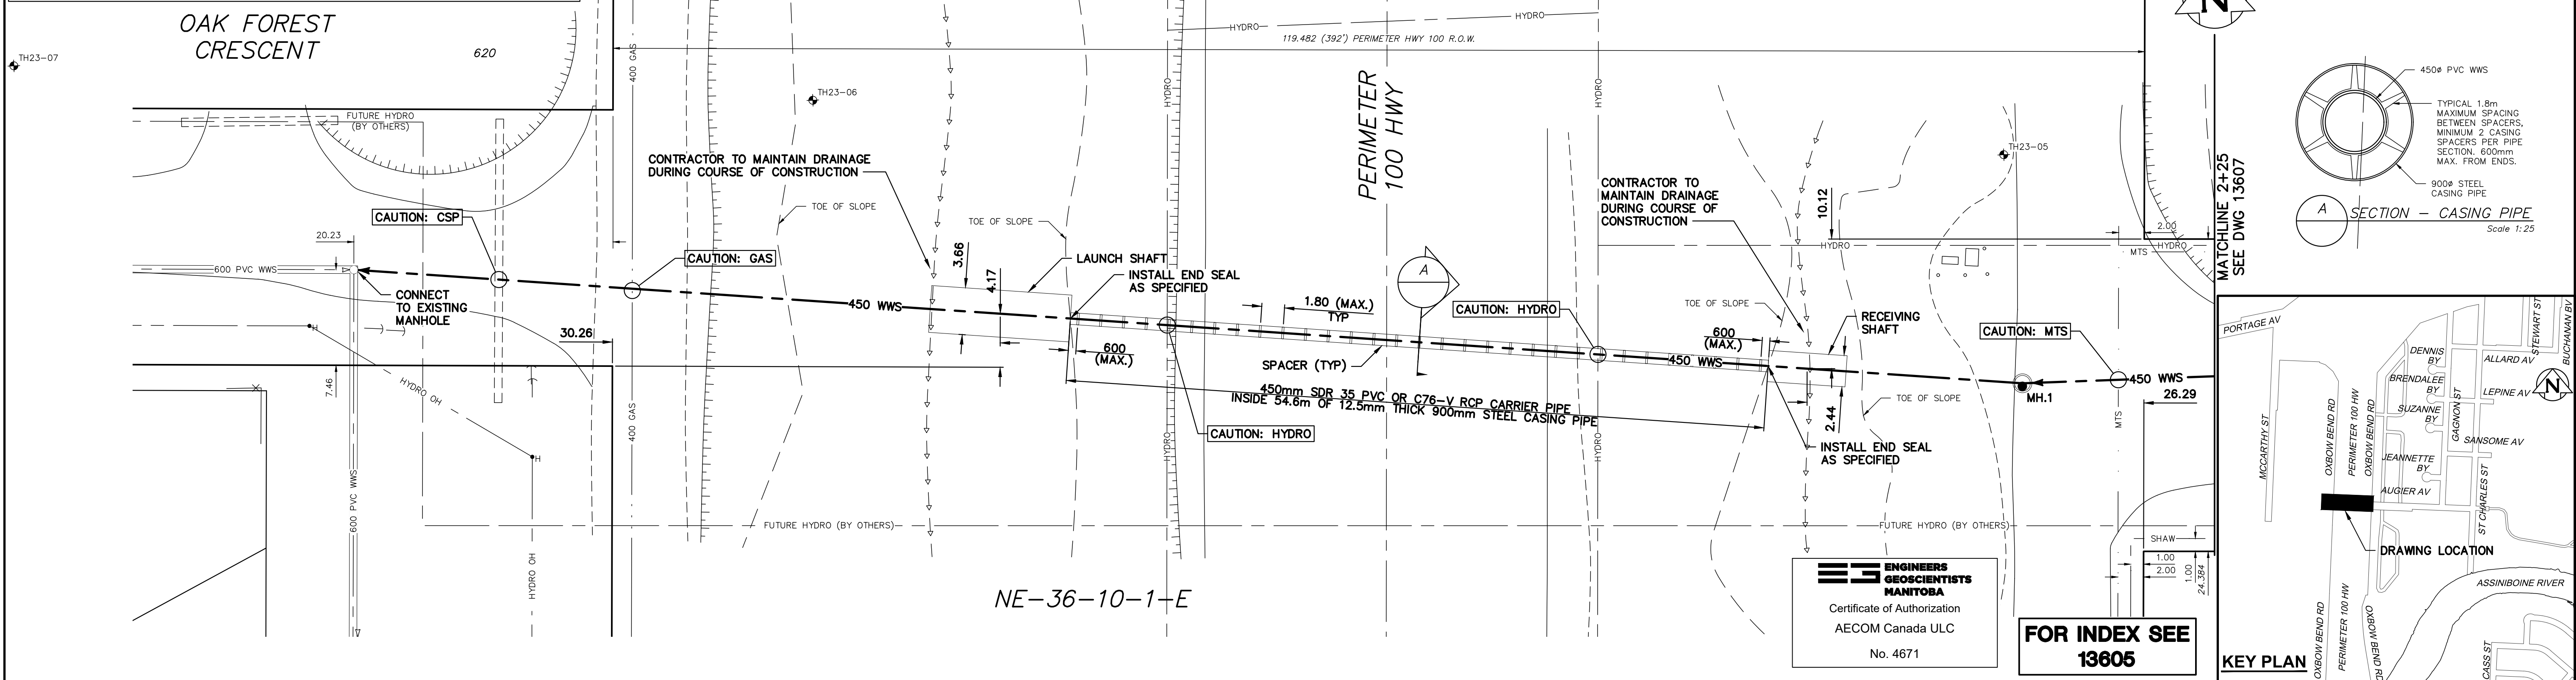

METRIC
WHOLE NUMBERS INDICATE MILLIMETRES
DECIMALIZED NUMBERS INDICATE METRES

0.0 500 1000 1500 mm
1:25

0.0 1000 2000 3000 mm
1:50

0.0 5.0 10.0 15.0 20.0 25.0 m
1:250

LOCATION APPROVED
UNDERGROUND STRUCTURES

SUPV. U/G STRUCTURES COMMITTEE DATE

NOTE:
LOCATION OF UNDERGROUND STRUCTURES AS SHOWN ARE BASED ON THE BEST INFORMATION AVAILABLE BUT NO GUARANTEE IS GIVEN THAT ALL EXISTING UTILITIES ARE SHOWN OR THAT THE GIVEN LOCATIONS ARE EXACT. CONFIRMATION OF EXISTENCE AND EXACT LOCATION OF ALL SERVICES MUST BE OBTAINED FROM THE INDIVIDUAL UTILITIES BEFORE PROCEEDING WITH CONSTRUCTION.

B.M. 83R472
ELEV. 237.928m

CONSTRUCTION COMPLETION DATE: YYYY MM DD

NO.	ISSUED FOR TENDER	REVISIONS	DATE	BY
0	ISSUED FOR TENDER		25/03/24	ADL

AECOM

DESIGNED BY AD CHECKED BY JAT

DRAWN BY ADL APPROVED BY KWF

SCALE:
HORIZONTAL 1:250
VERTICAL 1:50

RELEASED FOR CONSTRUCTION K. SAPIAK

DATE 2025 03 25 DATE 2025/03/20

PLOT DATE: 2025 03 25 Tender No: 313-2025

ENGINEER'S SEAL

CONSULTANT DRAWING NUMBER C-1001

THE CITY OF WINNIPEG
WATER AND WASTE DEPARTMENT
ENGINEERING DIVISION

ST. CHARLES SEWER DISTRICT
WASTEWATER SEWER

AUGIER AVENUE
PERIMETER 100 HIGHWAY CROSSING

SHEET **3** OF **9**
CITY DRAWING NUMBER **13606**