



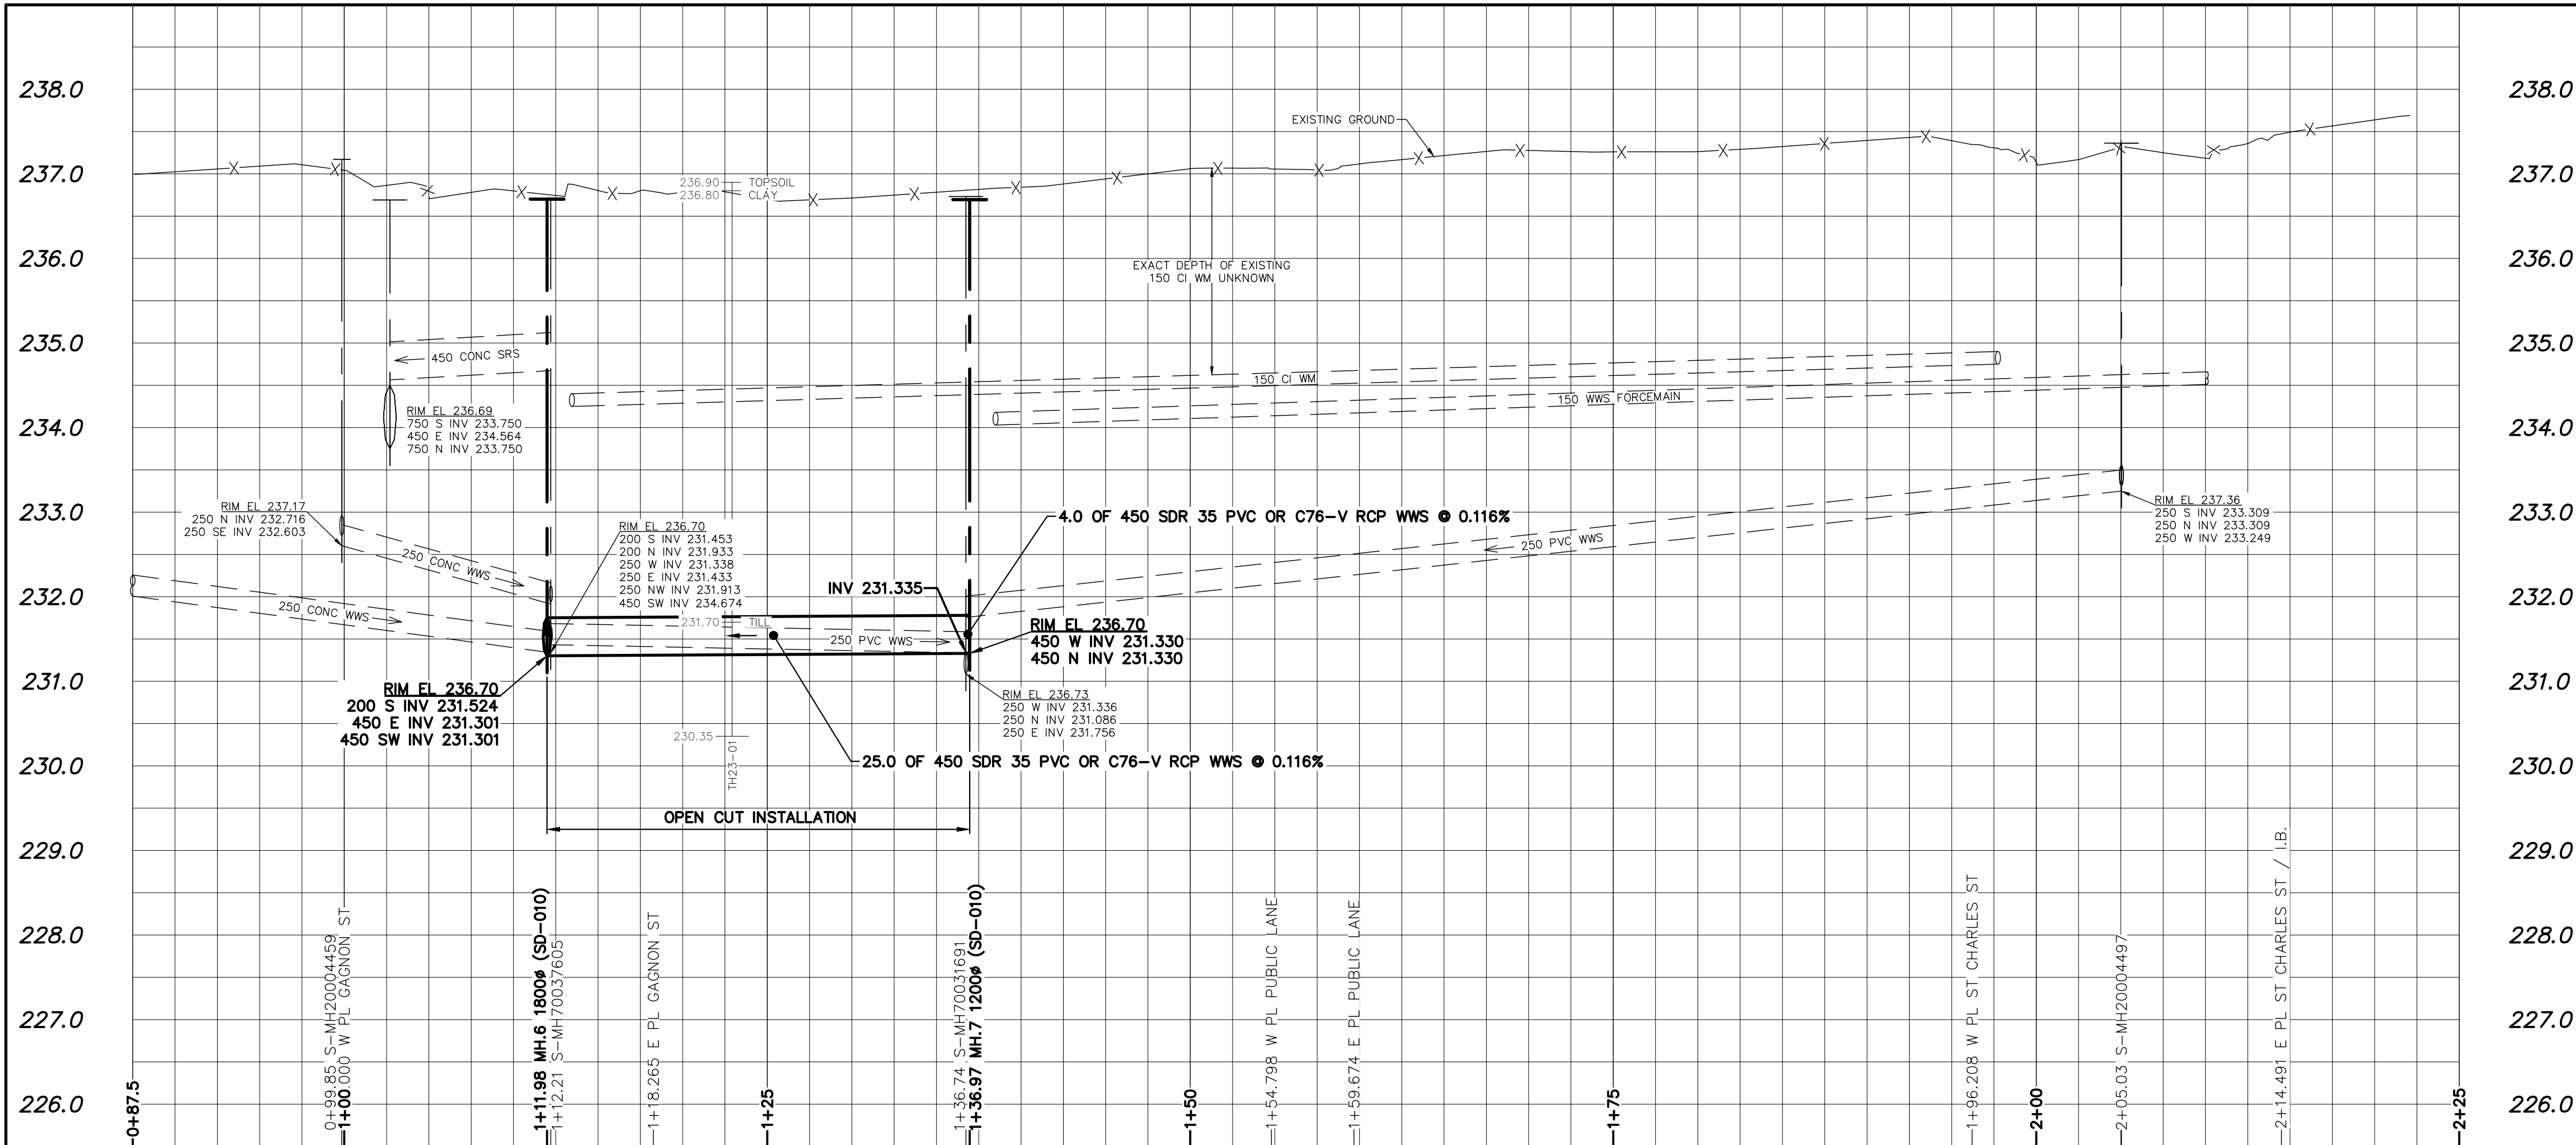

NOTE: CHAINAGES SHOWN ARE ALONG N. P. OF SANSOME AVENUE
STA. 1+00.000 = W P. GAGNON STREET

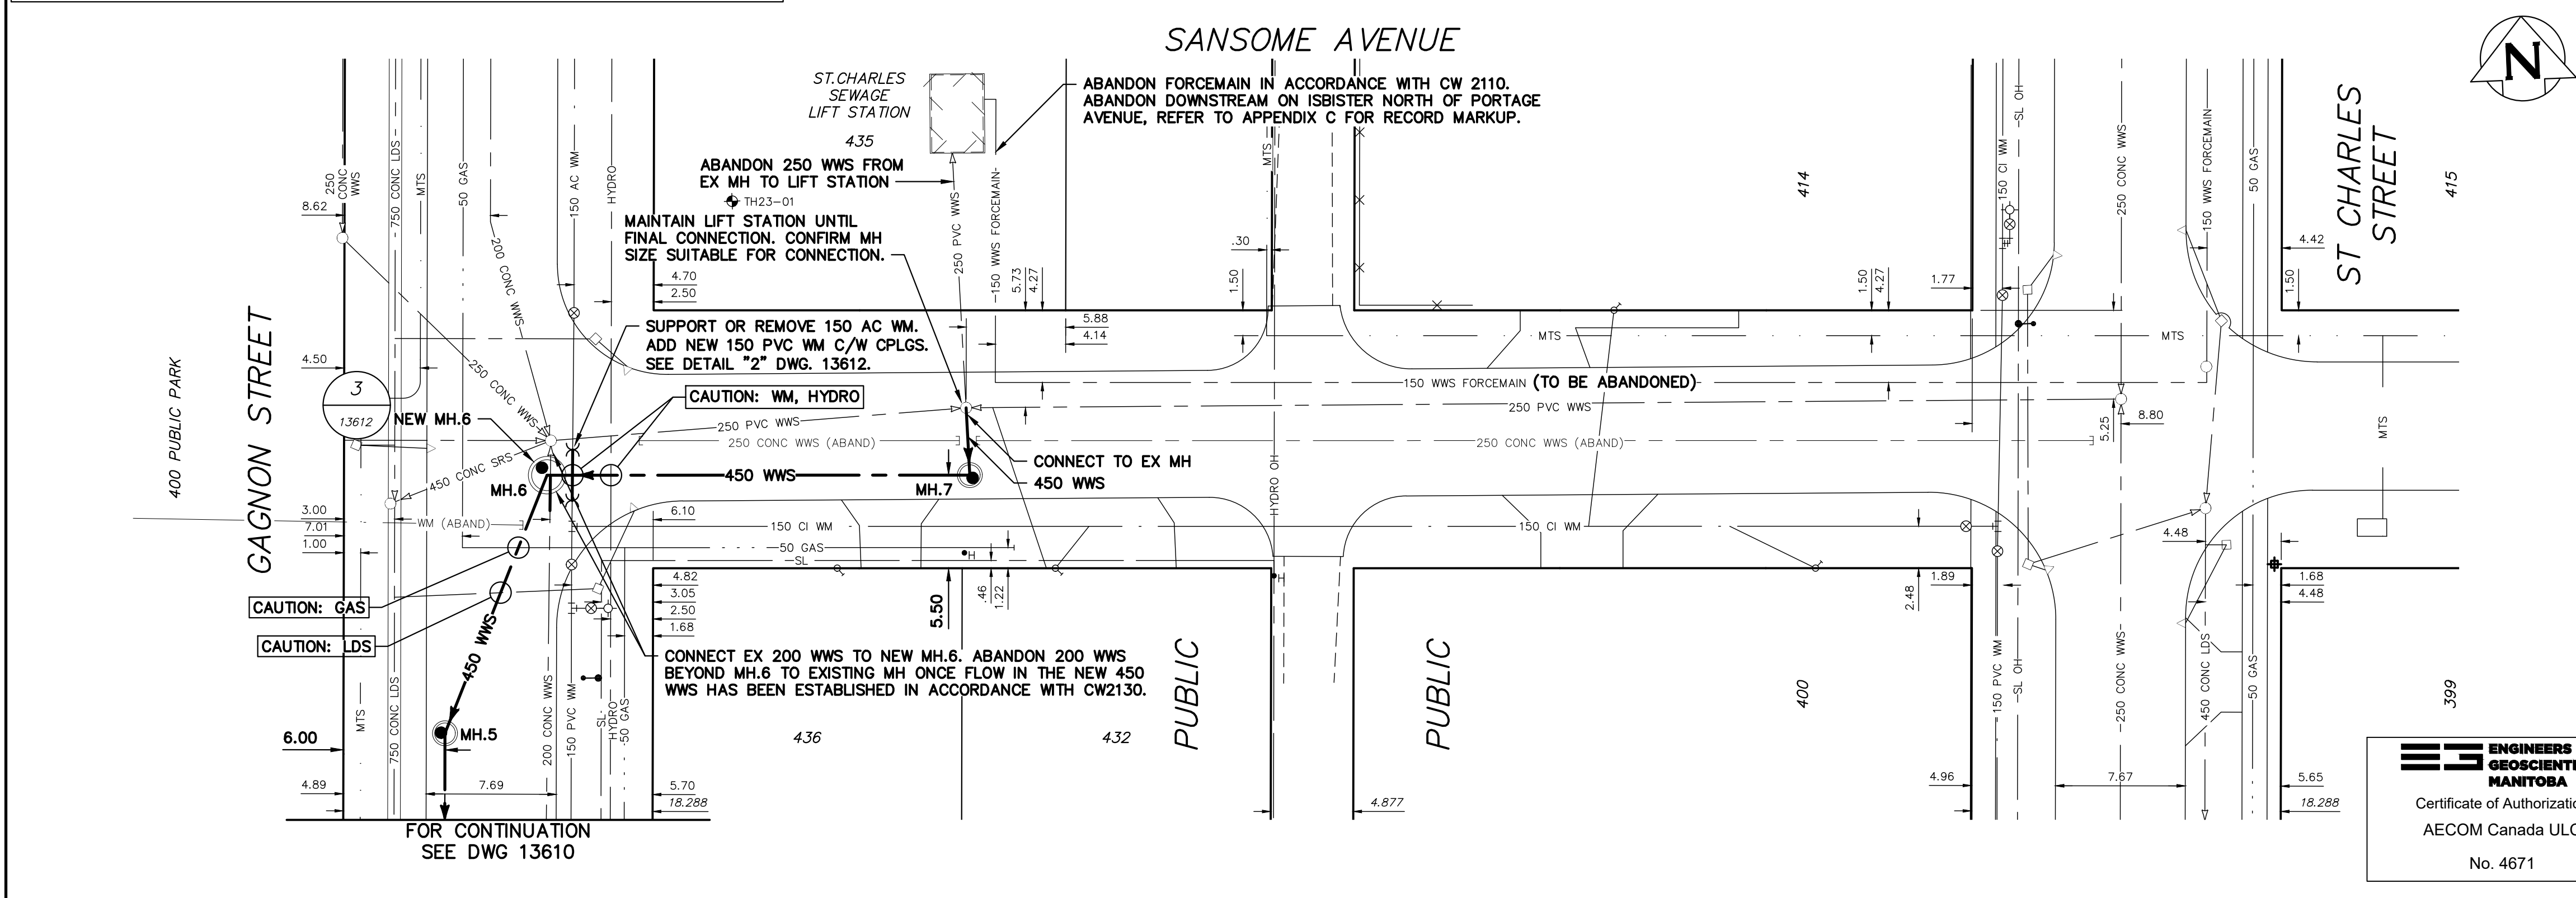

LOCATION APPROVED
UNDERGROUND STRUCTURES

SUPV. U/G STRUCTURES COMMITTEE DATE

NOTE:
LOCATION OF UNDERGROUND STRUCTURES AS SHOWN ARE BASED ON THE BEST INFORMATION AVAILABLE BUT NO GUARANTEE IS GIVEN THAT ALL EXISTING UTILITIES ARE SHOWN OR THAT THE GIVEN LOCATIONS ARE EXACT. CONFIRMATION OF EXISTENCE AND EXACT LOCATION OF ALL SERVICES MUST BE OBTAINED FROM THE INDIVIDUAL UTILITIES BEFORE PROCEEDING WITH CONSTRUCTION.

B.M. 83R472
ELEV. 237.928m

CONSTRUCTION COMPLETION DATE: YYYY MM DD

0	ISSUED FOR TENDER	25/03/24	ADL
NO.	REVISIONS	DATE	BY

AECOM

DESIGNED BY	AD	CHECKED BY	JAT
DRAWN BY	ADL	APPROVED BY	KWF
SCALE:	HORIZONTAL 1:250 VERTICAL 1:50	RELEASED FOR CONSTRUCTION	K. SAPIAK
DATE	2025 03 22	DATE	2025/03/20

PLOT DATE: 2025 03 22
Tender No: 313-2025

ENGINEER'S SEAL

MPA GAUDREAU
Member 32167
REGISTERED PROFESSIONAL ENGINEER

CONSULTANT DRAWING NUMBER
C-1006

THE CITY OF WINNIPEG
WATER AND WASTE DEPARTMENT
ENGINEERING DIVISION

ST. CHARLES SEWER DISTRICT
WASTEWATER SEWER
SANSOME AVENUE
GAGNON STREET
TO ST CHARLES STREET

SHEET 8 OF 9
CITY DRAWING NUMBER
13611

FOR INDEX SEE
13605

