
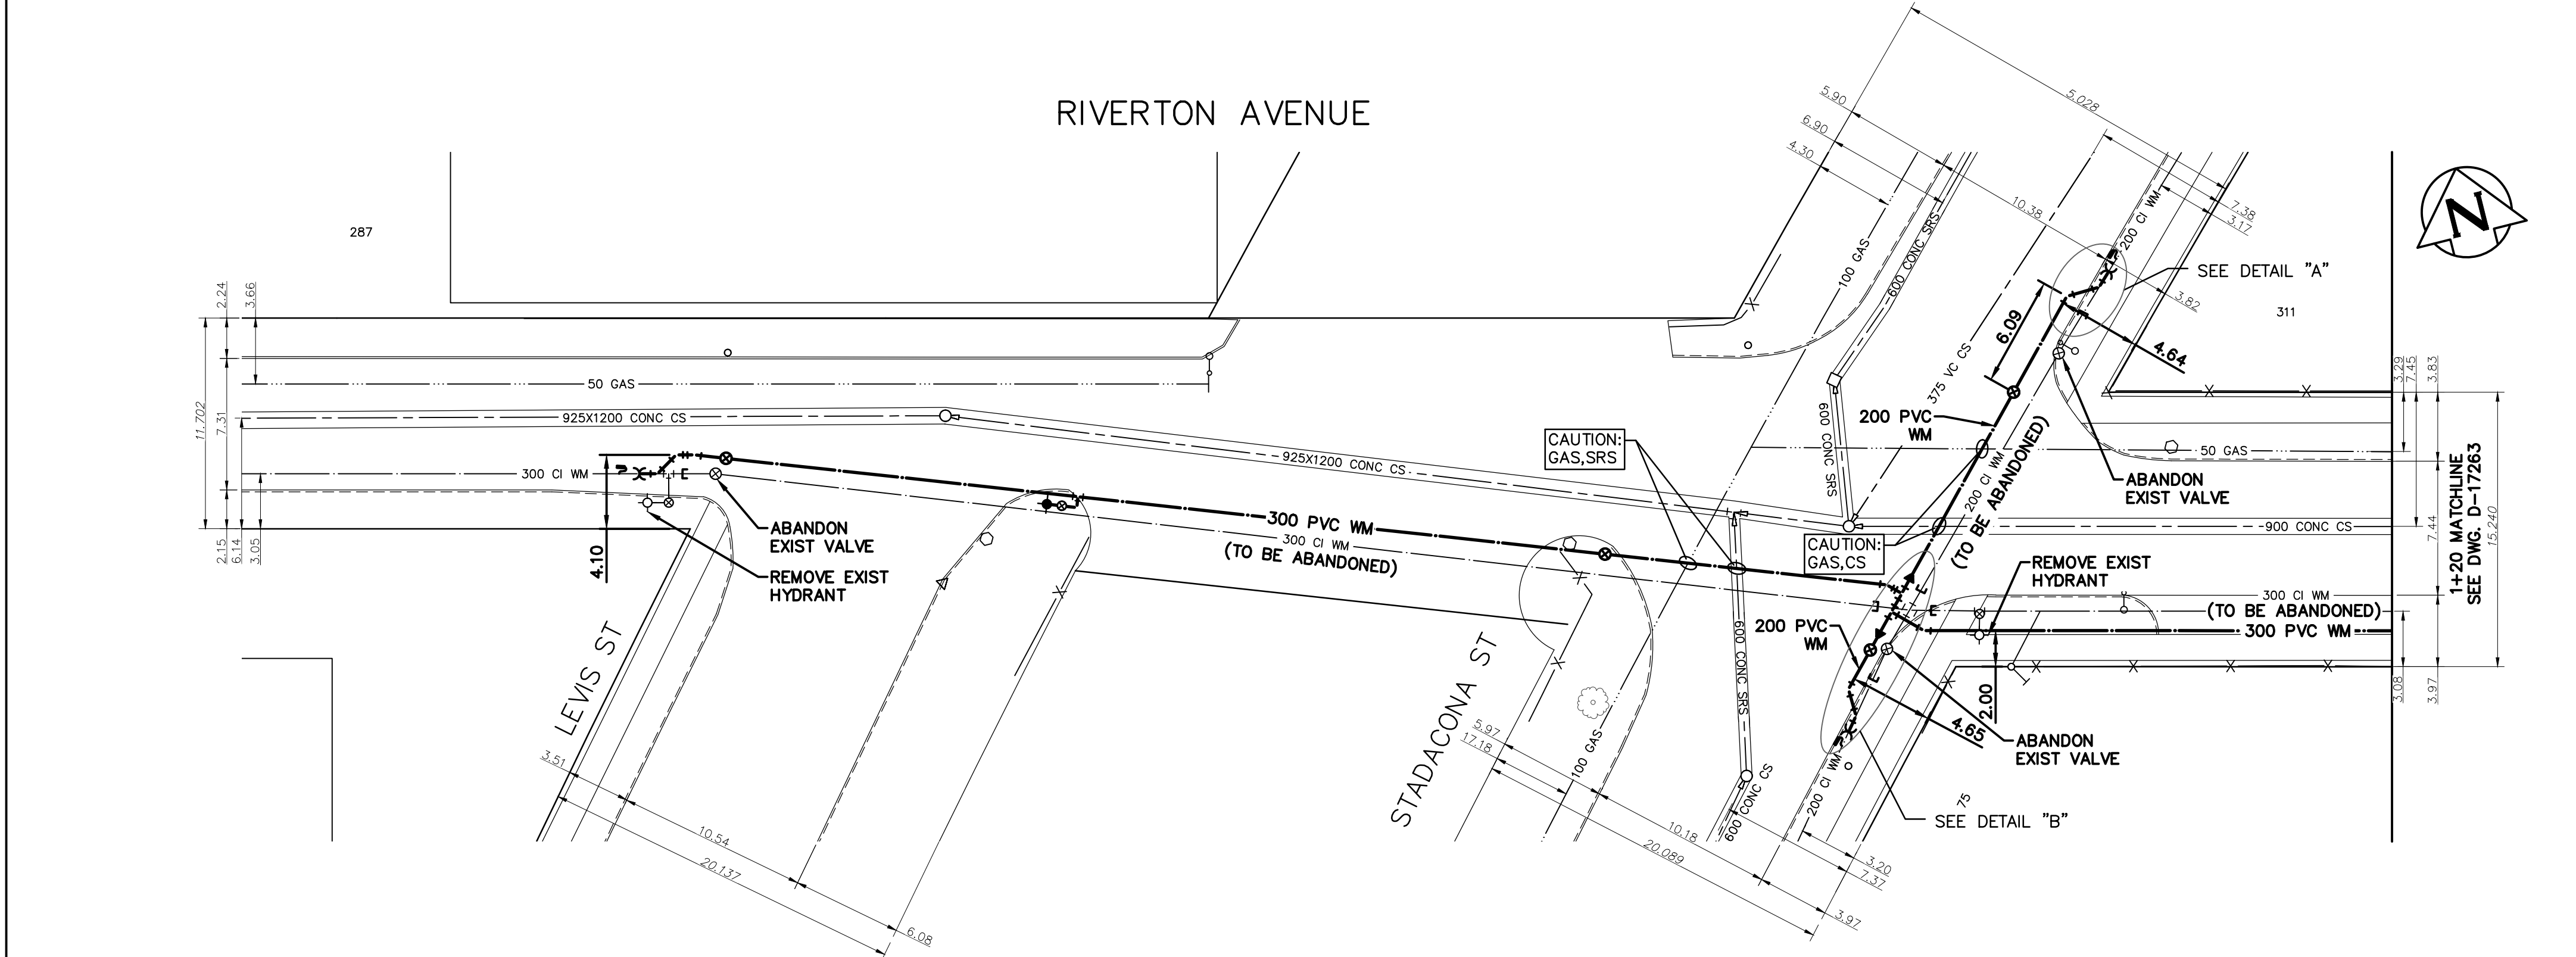
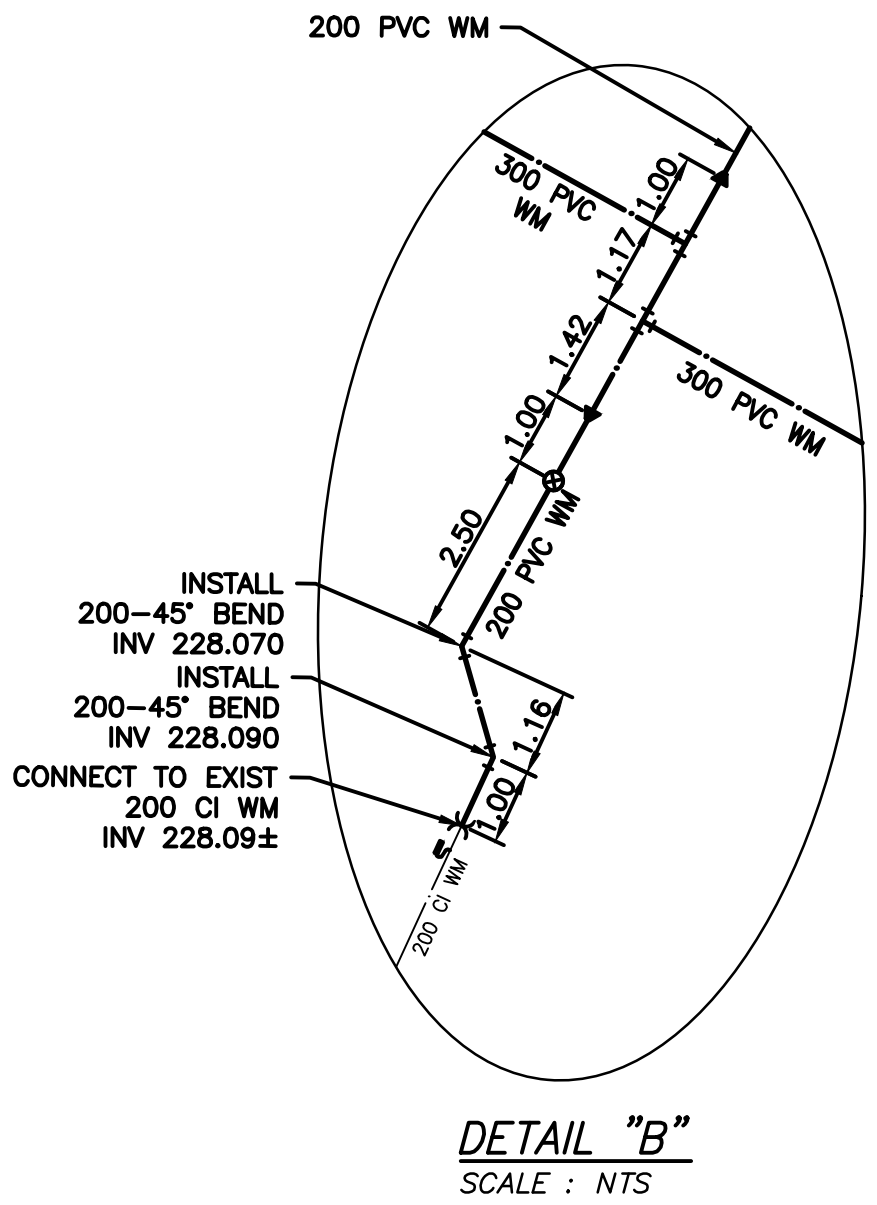
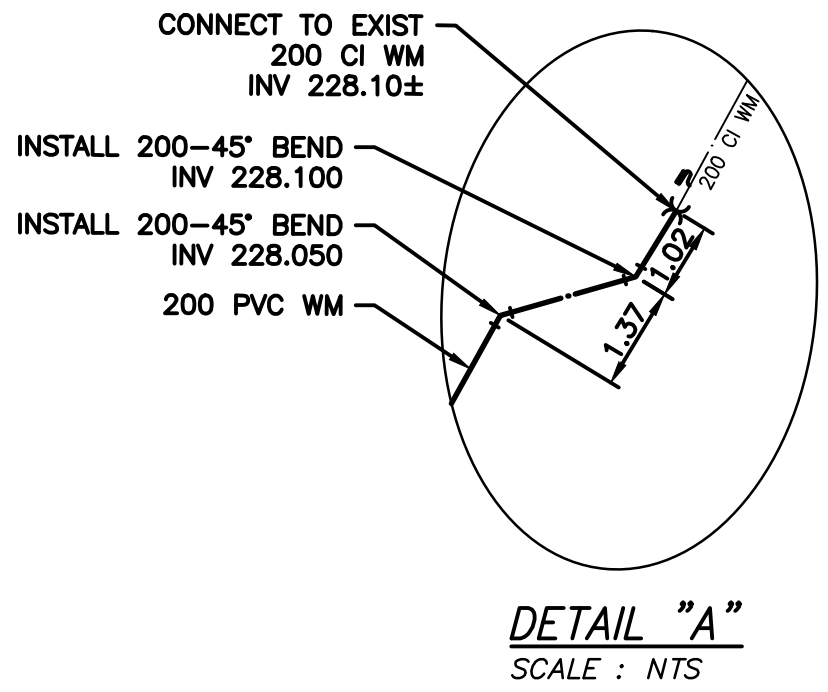


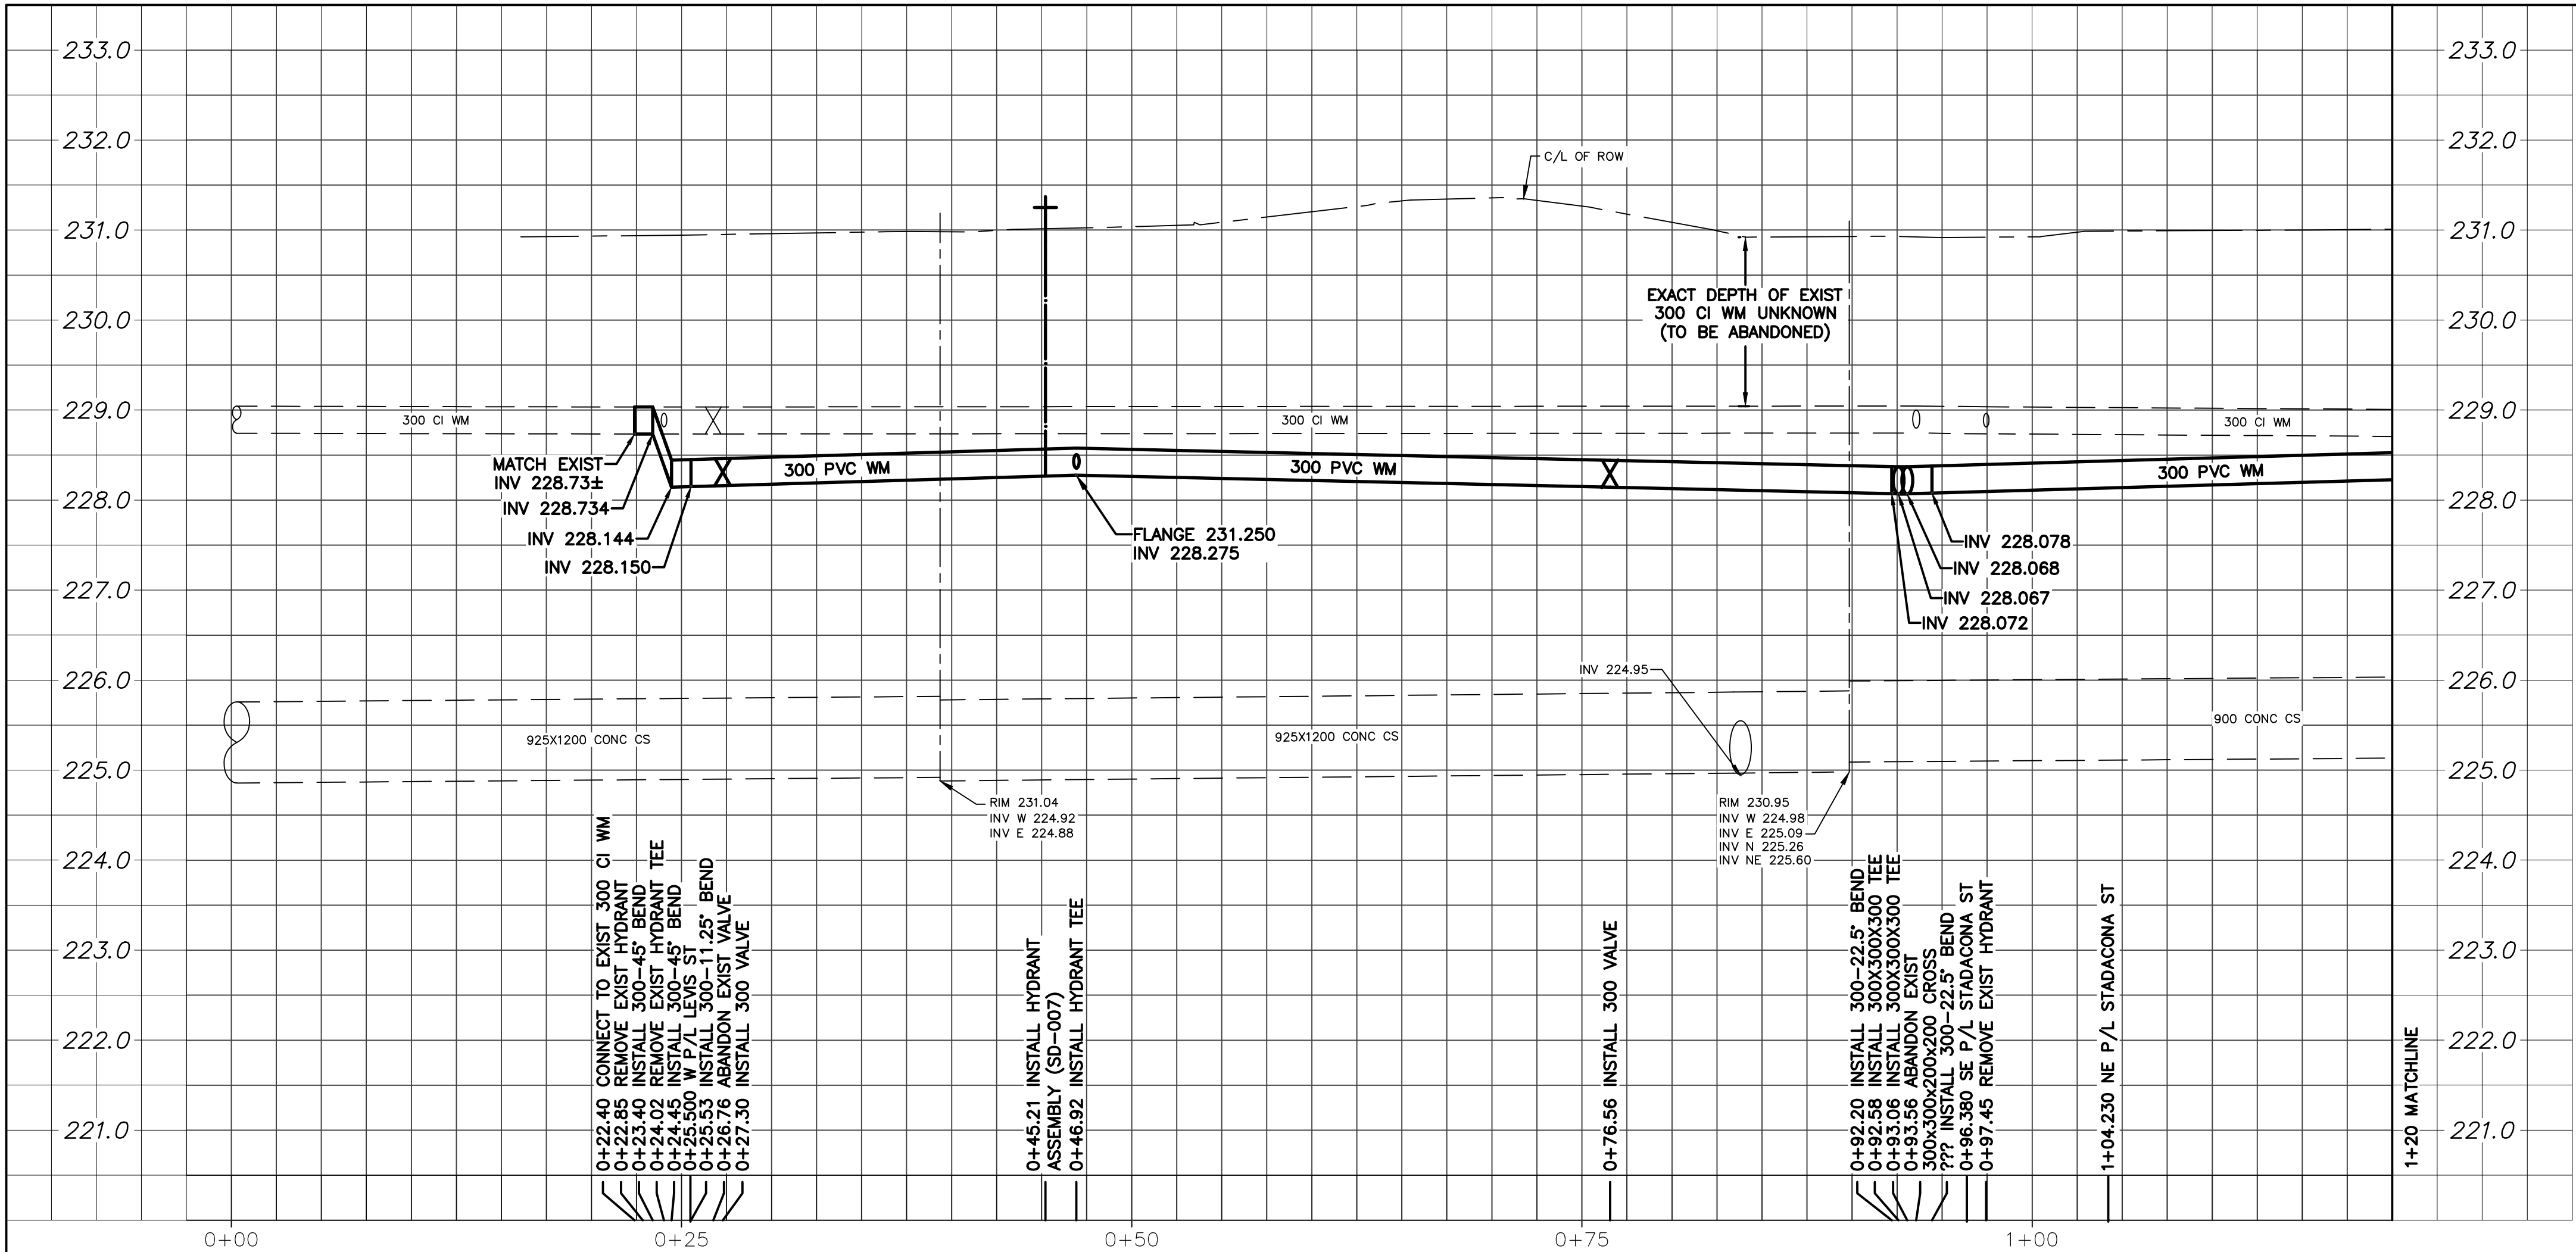

WATER SERVICE INFORMATION					
ADDRESS	SIZE (mm) MATERIAL (STREET)	SIZE (mm) MATERIAL (PROP.)	SHORT & LONG MEASUREMENT	CORP LOCATION	REMARK
75 STADAONA ST	-	-	-	-	RECONNECT SERVICE

NOTE: CHAINAGES SHOWN ARE ALONG CENTERLINE OF ROW

NOTE: VALVES TO BE INSTALLED COUNTER-CLOCKWISE TO CLOSE

FOR INDEX SEE D-17261

METRIC
WHOLE NUMBERS INDICATE MILLIMETRES
DECIMALIZED NUMBERS INDICATE METRES

ENGINEERS
GEOSCIENTISTS
MANITOBA

Certificate of Authorization
Stantec Consulting Ltd.
No. 1301

LOCATION APPROVED
UNDERGROUND STRUCTURES

SUPV. U/G STRUCTURES COMMITTEE DATE

NOTE:
LOCATION OF UNDERGROUND STRUCTURES AS SHOWN ARE BASED ON THE BEST INFORMATION AVAILABLE BUT NO GUARANTEE IS GIVEN THAT ALL EXISTING UTILITIES ARE SHOWN OR THAT THE GIVEN LOCATIONS ARE EXACT. CONFIRMATION OF EXISTENCE AND EXACT LOCATION OF ALL SERVICES MUST BE OBTAINED FROM THE INDIVIDUAL UTILITIES BEFORE PROCEEDING WITH CONSTRUCTION.

B.M. ELEV.

00	ISSUE FOR TENDER	2025.04.21	RS
NO.	REVISIONS	DATE	BY

Stantec

DESIGNED BY RS
CHECKED BY RS
DRAWN BY MR
APPROVED BY RS
SCALE: HORIZONTAL 1:250
VERTICAL 1:50
DATE 2025.03.04
RELEASED FOR CONSTRUCTION R.L.
DATE 2025.04.17

ENGINEER'S SEAL

CONSULTANT DRAWING NUMBER
C-201

TENDER NUMBER: 364-2025
CONTRACT NUMBER: 3

PLOT DATE: 2025 04 18

THE CITY OF WINNIPEG
WATER AND WASTE DEPARTMENT
ENGINEERING DIVISION

2025 WATER MAIN RENEWALS
CONTRACT 3
RIVERTON AVENUE
2.83 W OF LEVIS STREET TO
24.24 E OF STADAONA STREET

SHEET **3** OF **9**
CITY DRAWING NUMBER
D-17262