



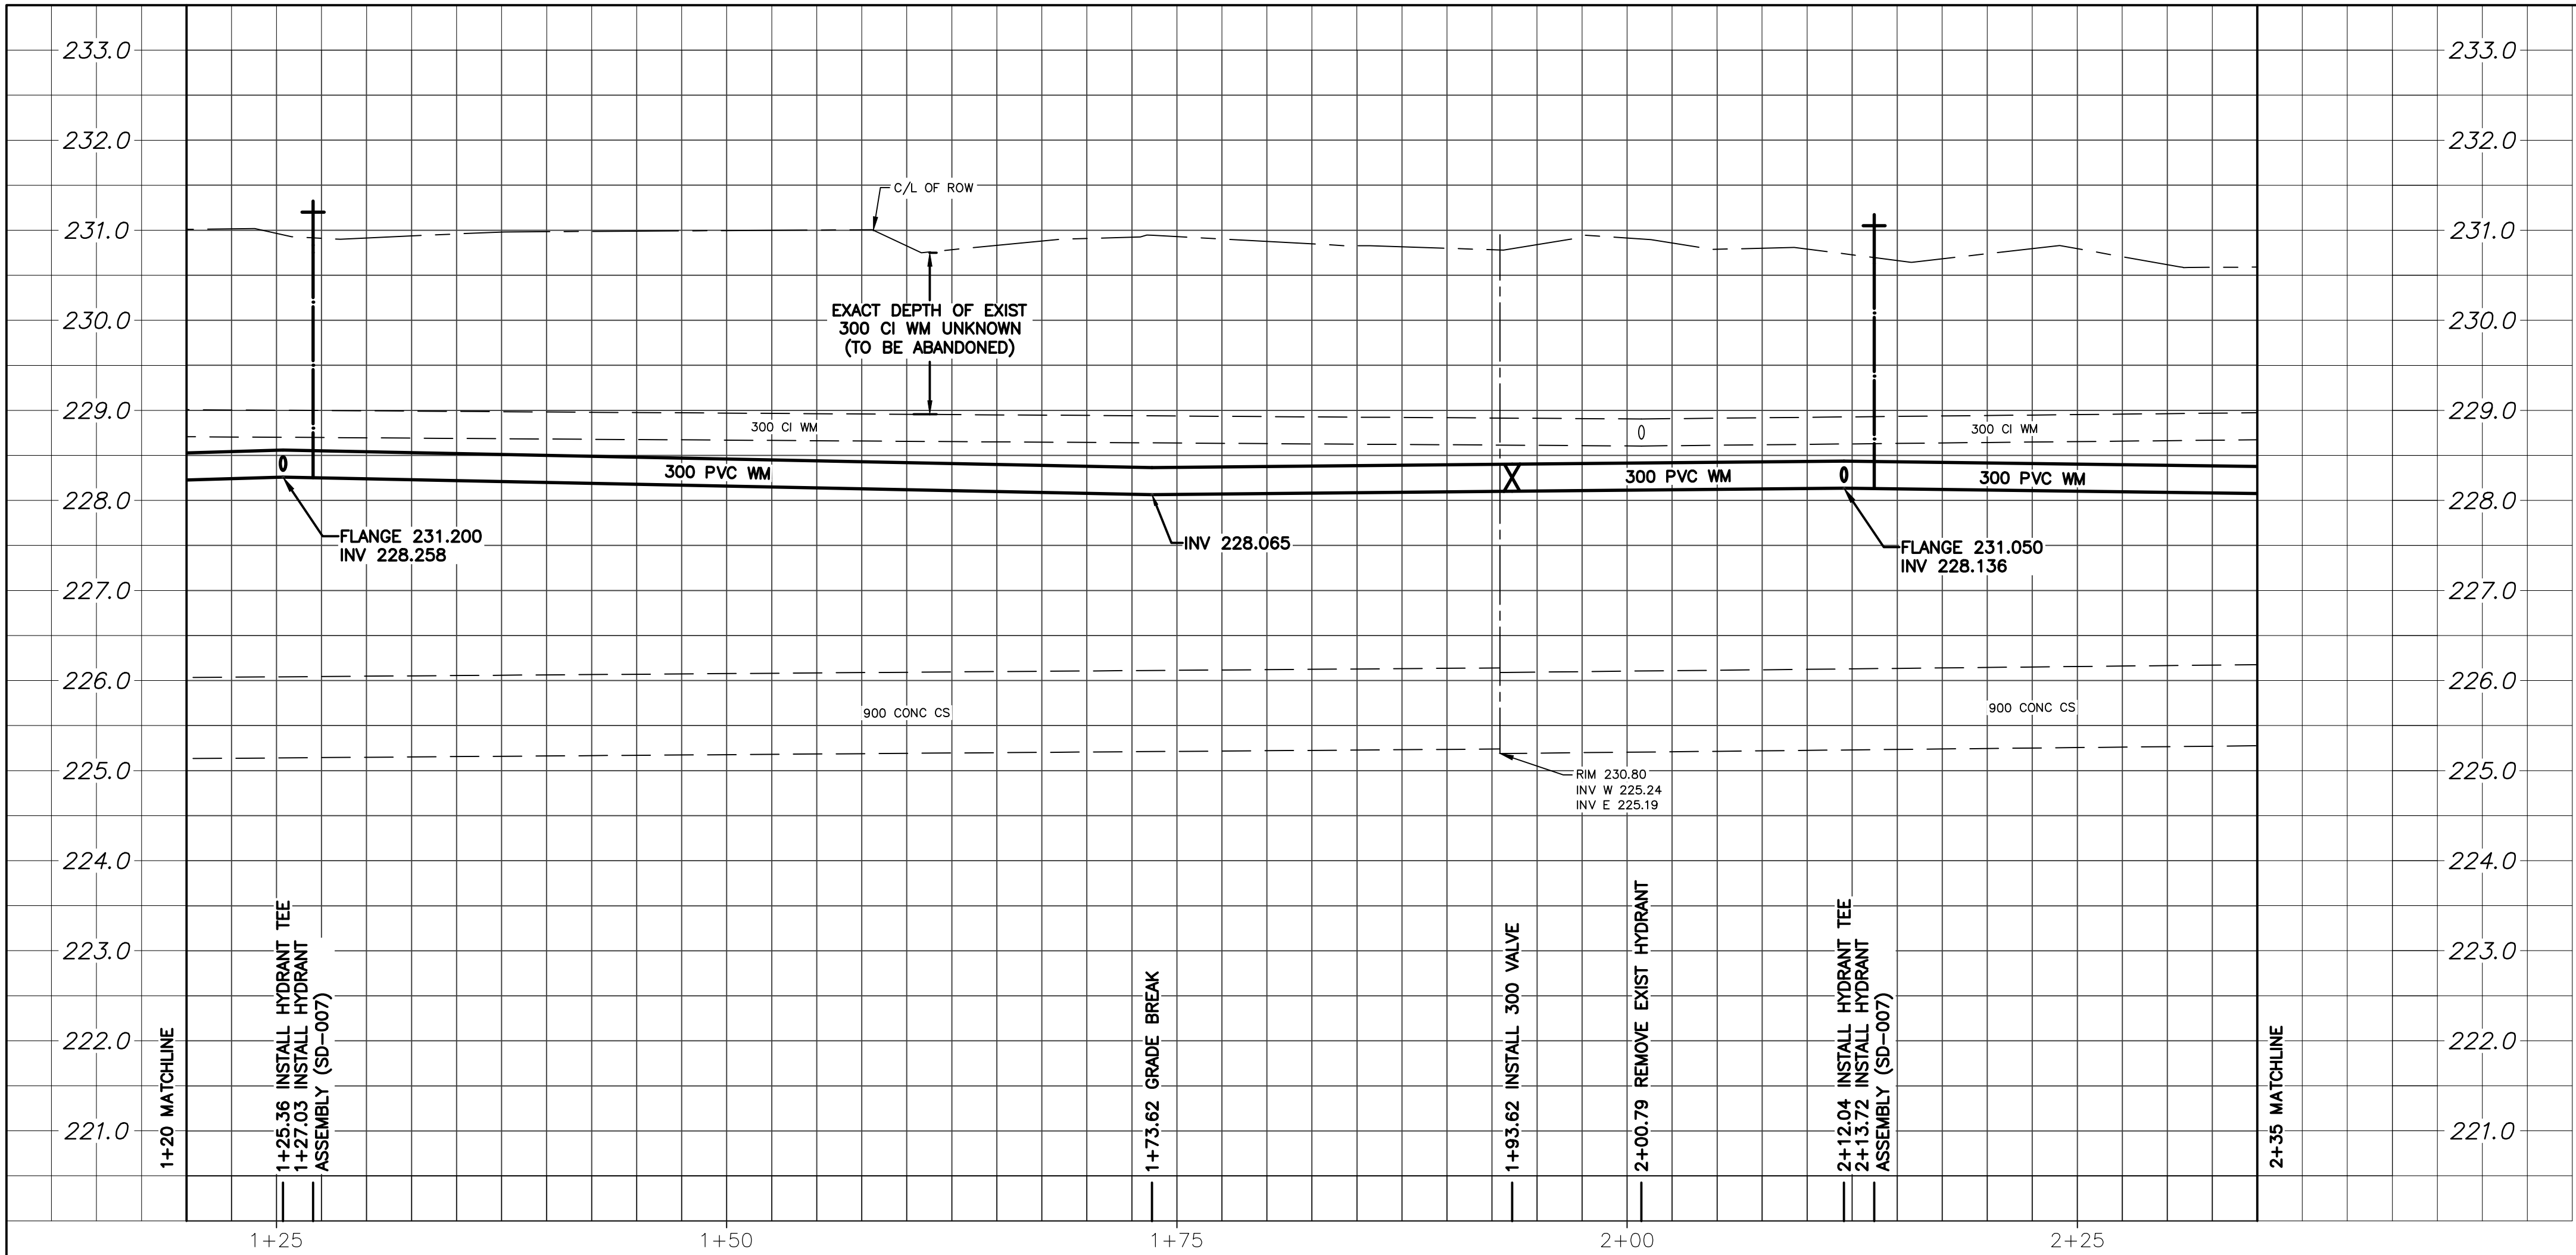

RIVERTON AVENUE

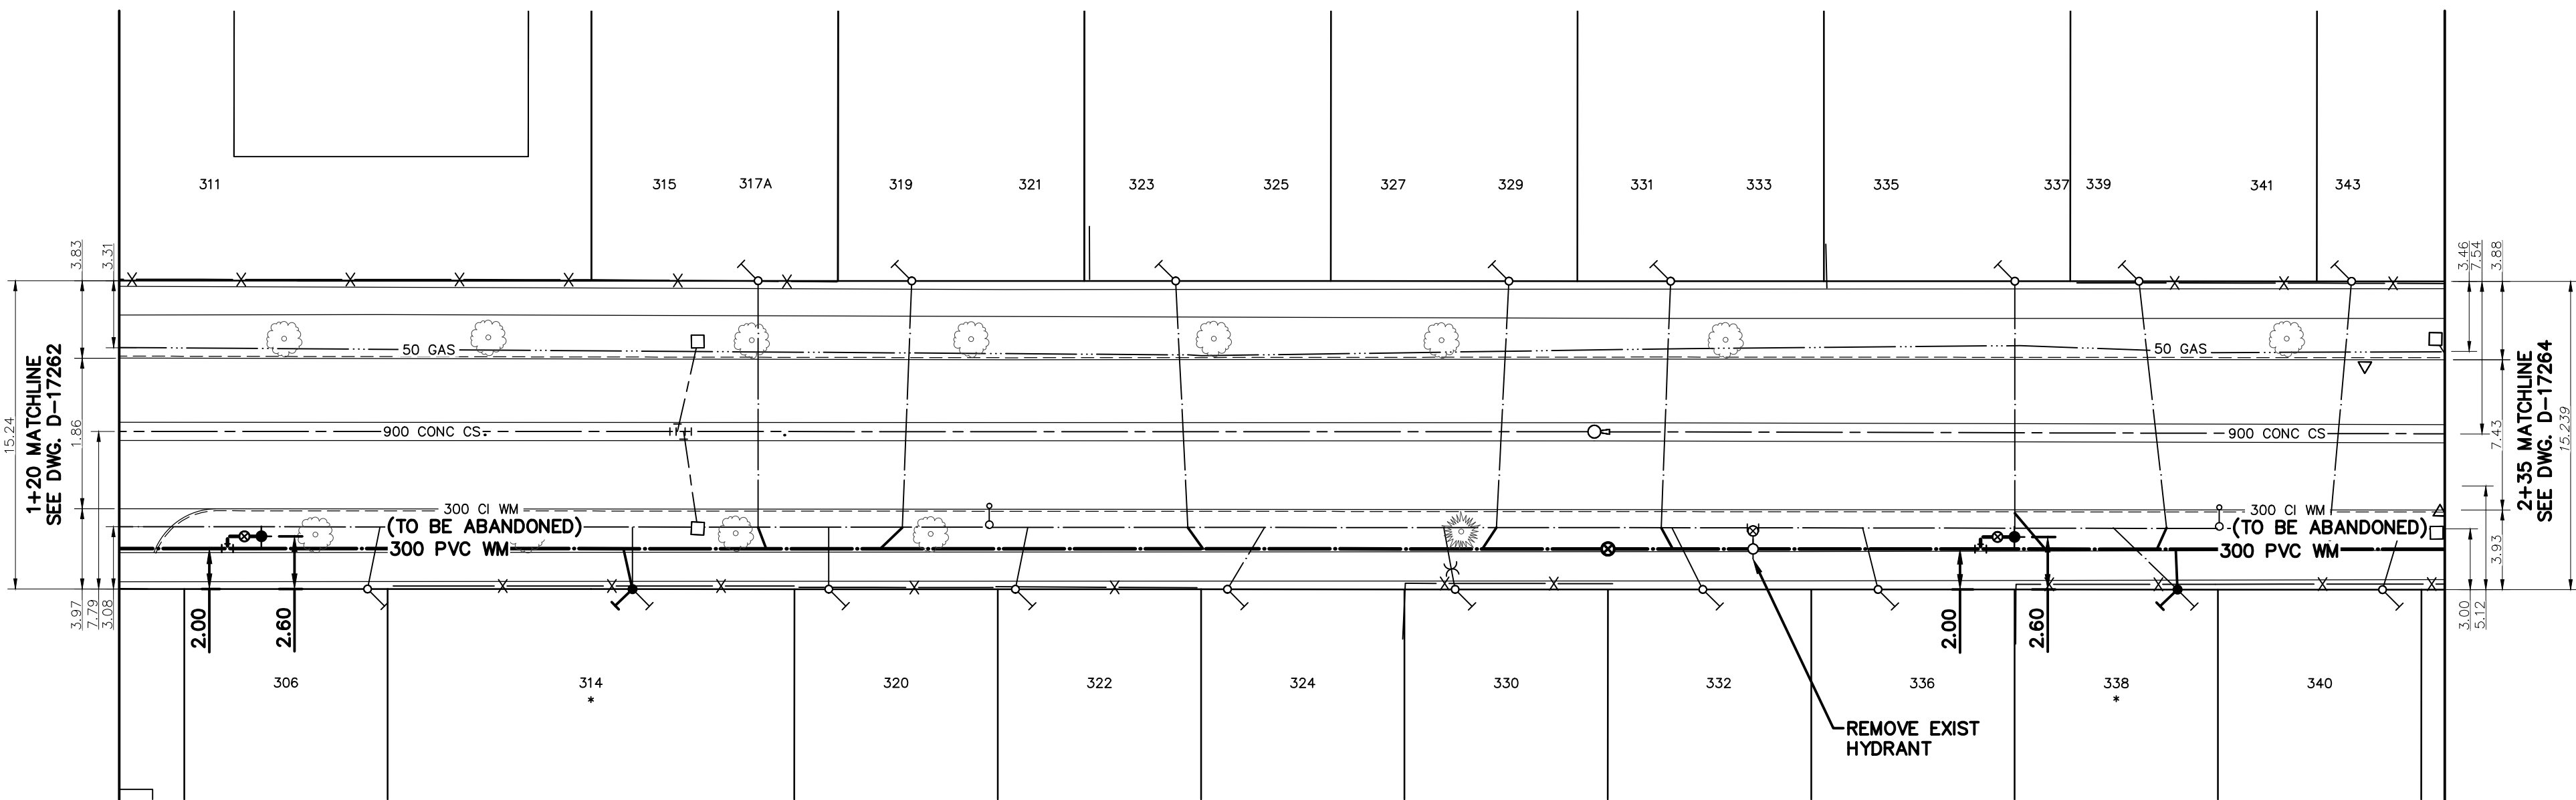

WATER SERVICE INFORMATION					
ADDRESS	SIZE (mm) MATERIAL (STREET)	SIZE (mm) MATERIAL (PROP.)	SHORT & LONG MEASUREMENT	CORP LOCATION	REMARK
306 RIVERTON AVE	20 CU	12 CU	3.00 EEL HSE	115.00 EEL STADACONA ST	RECONNECT SERVICE
311 RIVERTON AVE	25 CU	25 CU	13.50>NNL BLDG	112.00>NNL RIVERTON ST	OUTSIDE LIMITS
314 RIVERTON AVE	16 LEAD	20 CU	3.00 EWL HSE	148.00 EEL STADACONA ST	SAME AS S/C
315 RIVERTON AVE	20 CU	20 CU	7.00 WEL HSE	154.00 EEL STADACONA ST	OPP S/C
319 RIVERTON AVE	20 CU	20 CU	180.00 EEL STADACONA ST	1.5 W OF S/C	RECONNECT SERVICE
320 RIVERTON AVE	20 CU	20 CU	1.70 EWL	OPP S/C	RECONNECT SERVICE
322 RIVERTON AVE	20 CU	20 CU	12.50>NNL HSE	277.00 EEL STADACONA ST	2.0 E OF S/C
323 RIVERTON AVE	20 CU	20 CU	10.00 EWL HSE	224.00 EEL STADACONA ST	2.0 E OF S/C
324 RIVERTON AVE	20 CU	20 CU	2.00 EWL HSE	1.30 EWL	6.0 W OF S/C
327 RIVERTON AVE	20 CU	20 CU	8.00 WEL HSE	48.00 W 1ST HYD E STADACONA ST	2.0 W OF S/C
330 RIVERTON AVE	20 CU	20 CU	2.50 E WLL	-	RECONNECT SERVICE
331 RIVERTON AVE	20 CU	20 CU	4.00 EWL HSE	16.00 W 1ST HYD E STADACONA ST	1.5 W OF S/C
332 RIVERTON AVE	20 CU	20 CU	5.00>NNL HSE	16.00 W 1ST HYD E STADACONA ST	OPP S/C
335 RIVERTON AVE	20 CU	20 CU	10.50 WEL HSE	35.00 E 1ST HYD E STADACONA ST	OPP S/C
336 RIVERTON AVE	20 CU	20 CU	2.50 EWL HSE	16.50 E 1ST HYD E STADACONA ST	2.0 W OF S/C
338 RIVERTON AVE	12 LEAD	20 CU	2.01 WEHL	8.53 OUT	122.8 EEL OF STADACONA ST
339 RIVERTON AVE	20 CU	20 CU	4.50 EWL HSE	60.00 E 1ST HYD E STADACONA ST	1.0 E OF S/C
340 RIVERTON AVE	20 CU	20 CU	3.00 EEL HSE	99.00 E 1ST HYD W ALLAN ST	OPP S/C
343 RIVERTON AVE	20 CU	20 CU	OPP WL HSE	97.00 E 1ST HYD E STADACONA ST	3.5 W OF S/C

* SERVICES TO BE RENEWED TO P.I. ALL OTHER TO BE RECONNECTED

NOTE: CHAINAGES SHOWN ARE ALONG CENTERLINE OF ROW

NOTE: VALVES TO BE INSTALLED COUNTER-CLOCKWISE TO CLOSE

FOR INDEX SEE D-17261



METRIC
WHOLE NUMBERS INDICATE MILLIMETRES
DECIMALIZED NUMBERS INDICATE METRES

ENGINEERS
GEOSCIENTISTS
MANITOBA
Certificate of Authorization
Stantec Consulting Ltd.
No. 1301

LOCATION APPROVED
UNDERGROUND STRUCTURES

SUPV. U/G STRUCTURES COMMITTEE DATE

NOTE:

LOCATION OF UNDERGROUND STRUCTURES AS SHOWN ARE BASED ON THE BEST INFORMATION AVAILABLE BUT NO GUARANTEE IS GIVEN THAT ALL EXISTING UTILITIES ARE SHOWN OR THAT THE GIVEN LOCATIONS ARE EXACT. CONFIRMATION OF EXISTENCE AND EXACT LOCATION OF ALL SERVICES MUST BE OBTAINED FROM THE INDIVIDUAL UTILITIES BEFORE PROCEEDING WITH CONSTRUCTION.

B.M.
ELEV.

NO.	REVISIONS	DATE	BY
00	ISSUE FOR TENDER	2025.04.21	RS



DESIGNED BY	RS	CHECKED BY	RS
DRAWN BY	MR	APPROVED BY	RS
SCALE:	HORIZONTAL 1:250 VERTICAL 1:50	RELEASED FOR CONSTRUCTION	R.L.
DATE	2025.03.04	DATE	2025.04.17

PLOT DATE: 2025 04 18

ENGINEER'S SEAL

CONSULTANT DRAWING NUMBER
C-202

TENDER NUMBER: 364-2025
CONTRACT NUMBER: 3



THE CITY OF WINNIPEG
WATER AND WASTE DEPARTMENT
ENGINEERING DIVISION

2025 WATER MAIN RENEWALS
CONTRACT 3

RIVERTON AVENUE
24.24 E OF STADACONA STREET TO
139.45 E OF STADACONA STREET

SHEET **4** OF **9**
CITY DRAWING NUMBER

D-17263

FILE PATH: c:\users\mrasakr\do\accdocs\stantec consulting\111220934_c3_cow_2025_wm_renewal\project files\01_wip\04_civil\sheet_files\20934c-201