
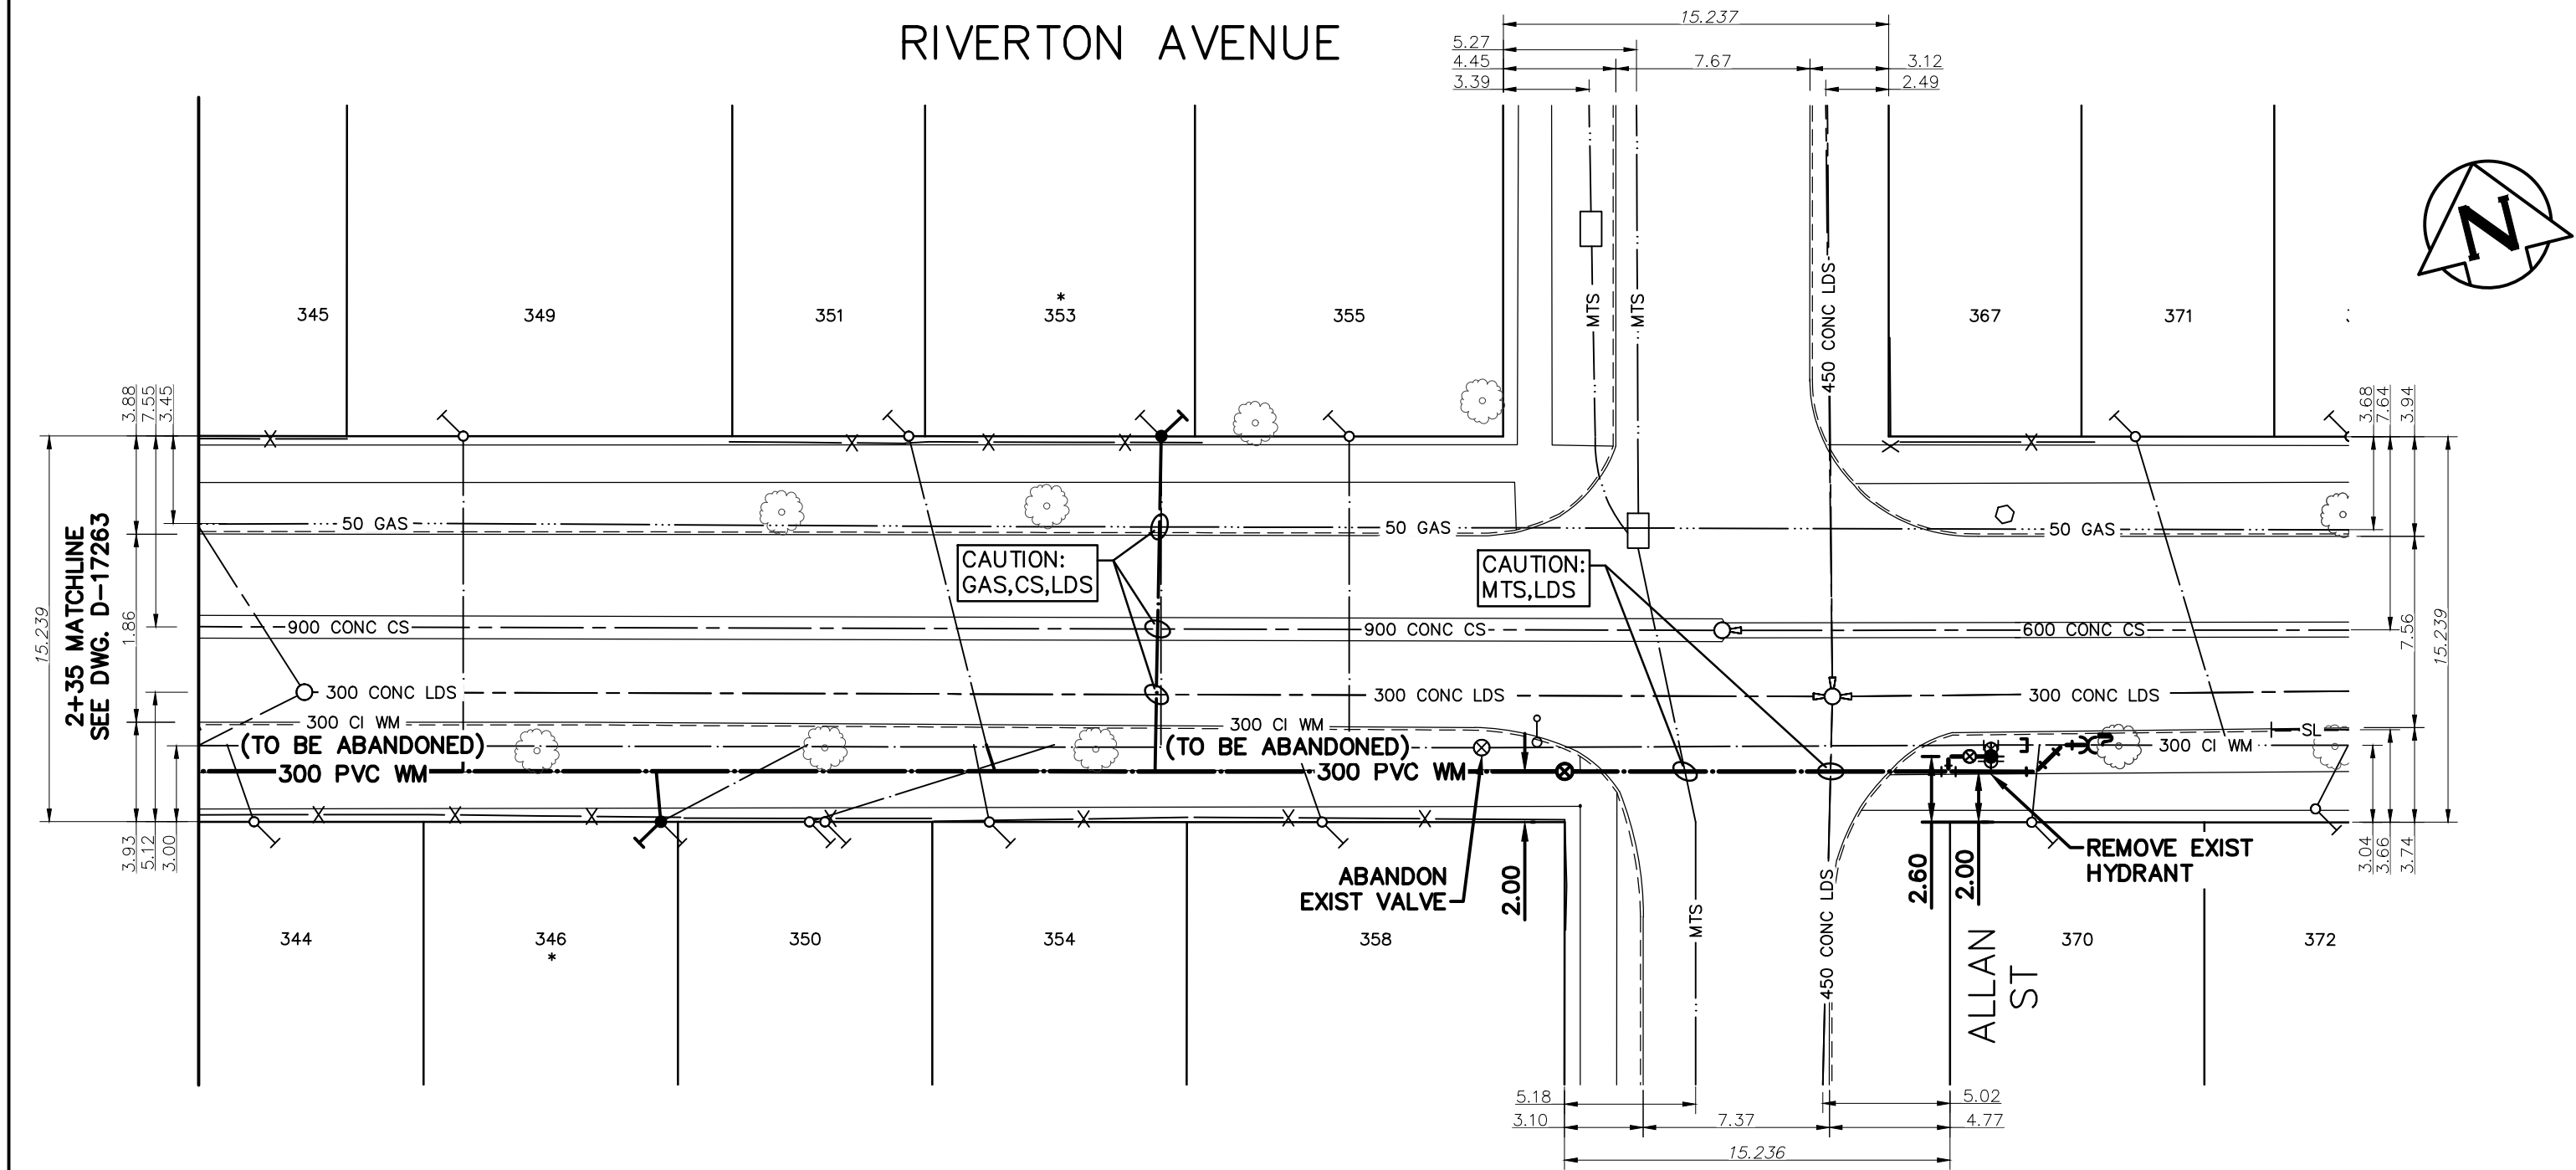


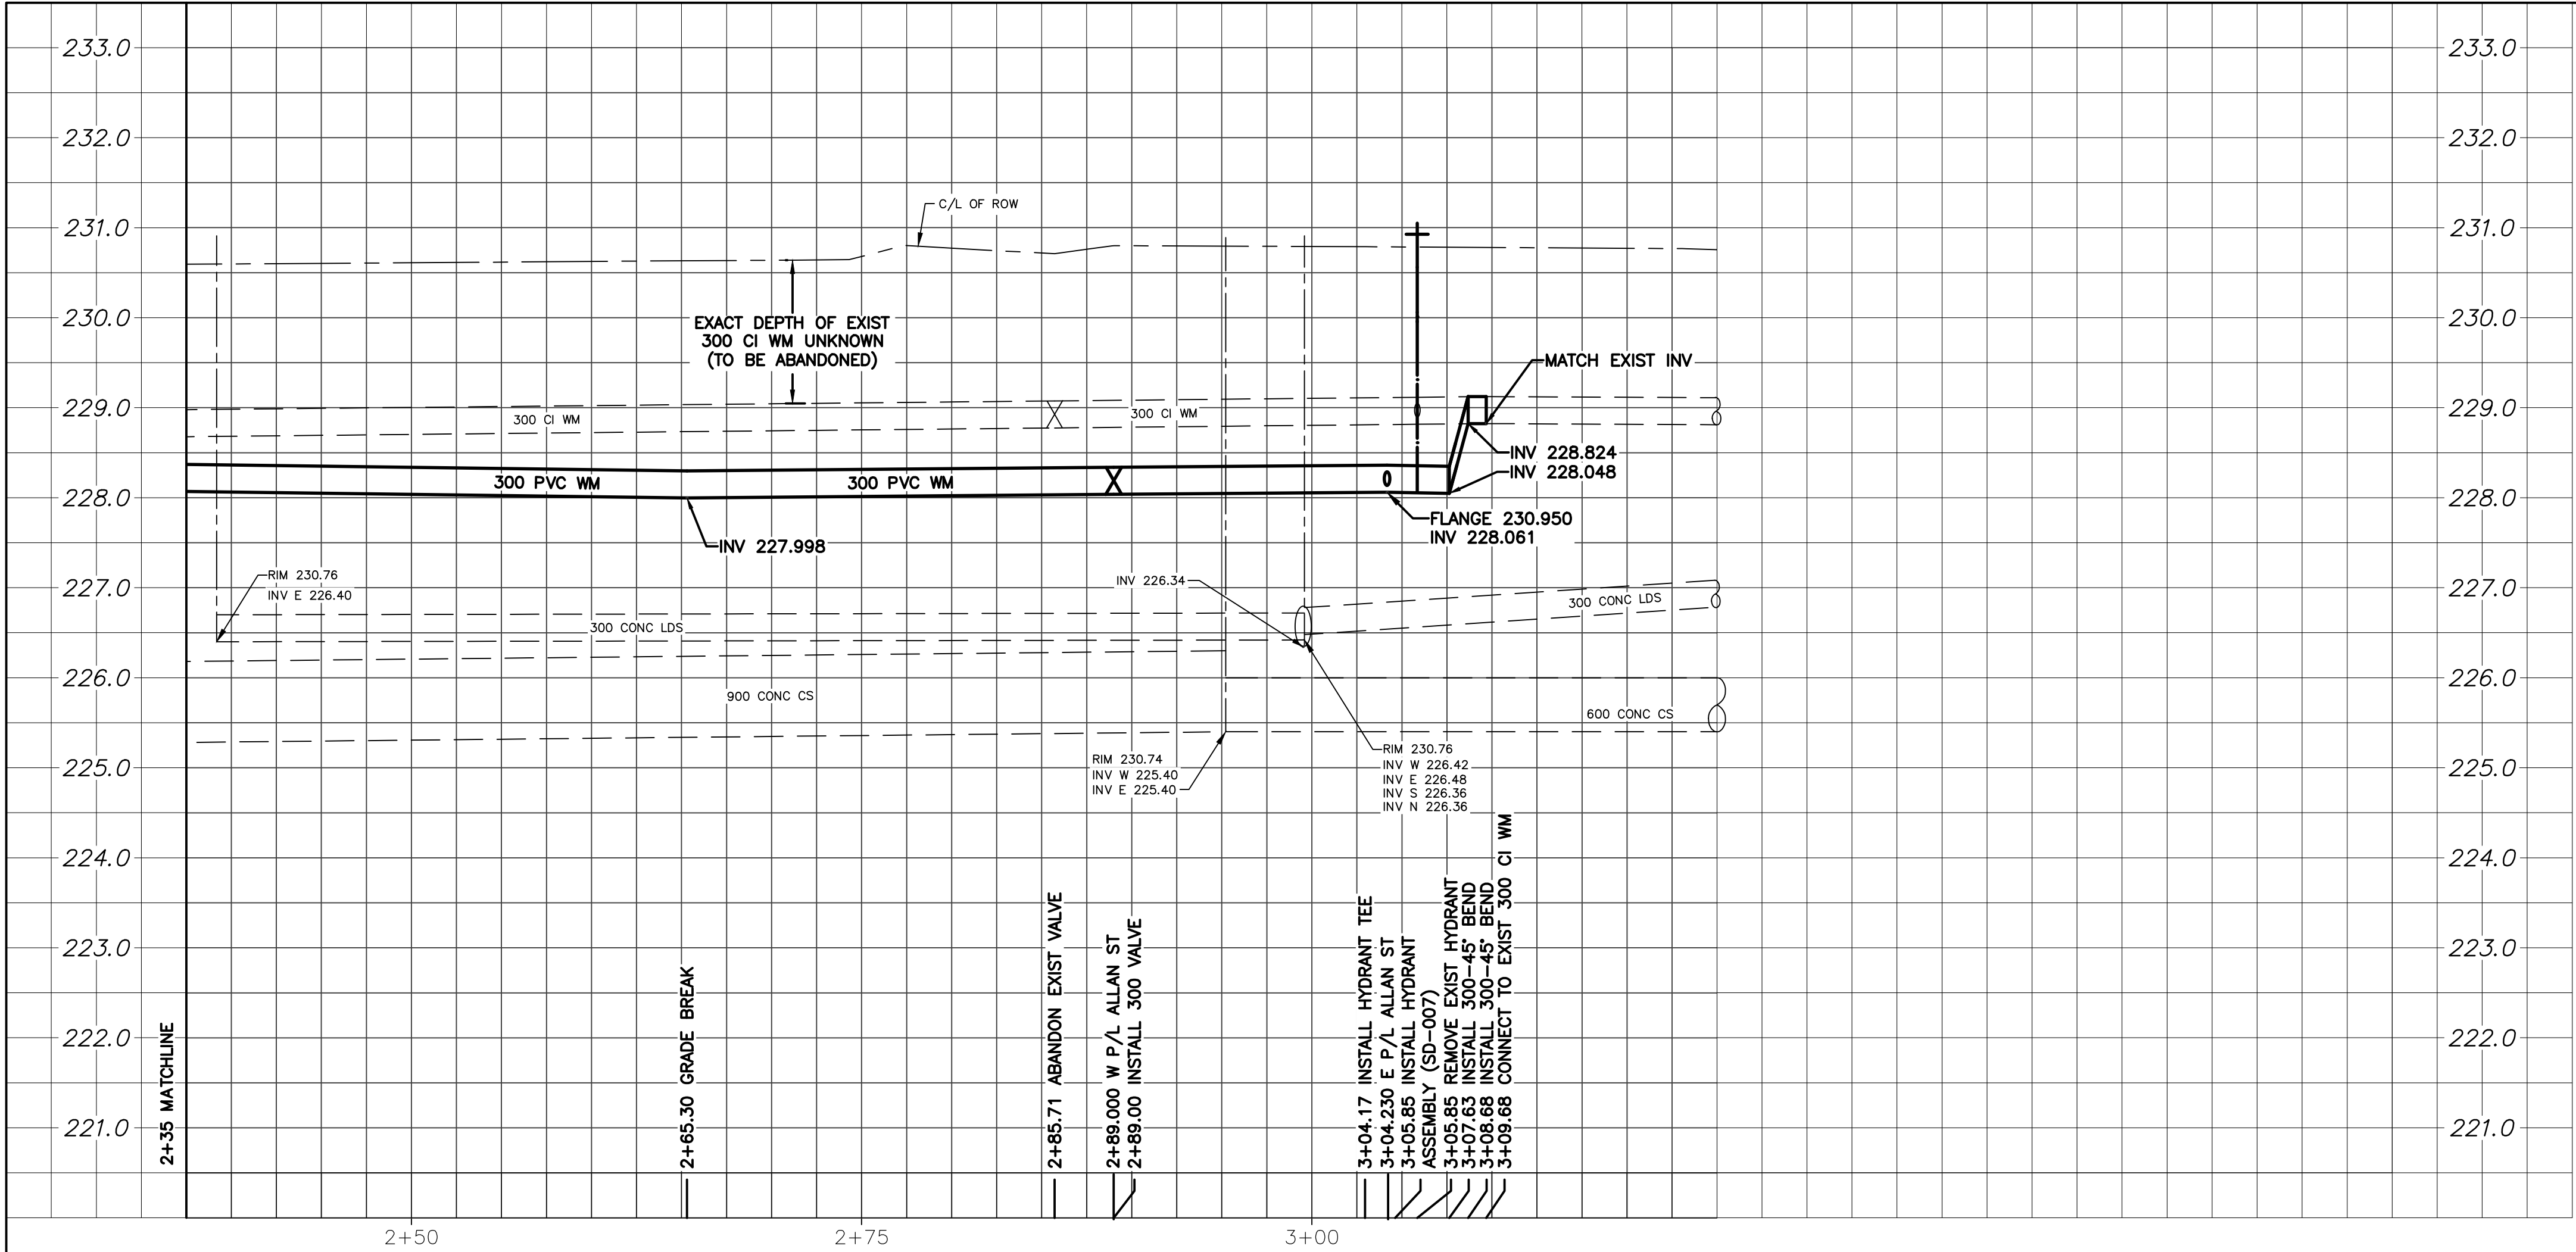

WATER SERVICE INFORMATION					
ADDRESS	SIZE (mm) MATERIAL (STREET)	SIZE (mm) MATERIAL (PROP.)	SHORT & LONG MEASUREMENT	CORP LOCATION	REMARK
344 RIVERTON AVE	20 CU	20 CU	3.50 WWL HSE 173.00 WWL ALLAN ST	OPP S/C	RECONNECT SERVICE
* 346 RIVERTON AVE	12 LEAD	12 LEAD	5.00 EEL HSE	154.8 EEL OF STADACONA ST	RENEW TO P/L WITH 20 CU
349 RIVERTON AVE	20 CU	20 CU	3.50 EWL HSE 140.50 WWL ALLAN ST	OPP S/C	RECONNECT SERVICE
350 RIVERTON AVE	-	-	-	-	RECONNECT SERVICE
351 RIVERTON AVE	20 CU	12 LEAD	2.00 EEL HSE 78.00 WWL ALLAN ST	10.0 E OF S/C	RECONNECT SERVICE
* 353 RIVERTON AVE	12 LEAD	12 CU	3.00 EWL HSE 70.00 WWL ALLAN ST	2.0 E OF S/C	RENEW TO P/L WITH 20 CU
354 RIVERTON AVE	12 CU	12 LEAD	2.00 WWL HSE 170.69 EEL STADACONA ST	OPP S/C	RECONNECT SERVICE
355 RIVERTON AVE	20 CU	20 CU	12.00 WEL HSE 22.50 WWL ALLAN ST	OPP S/C	RECONNECT SERVICE
358 RIVERTON AVE	20 CU	20 CU	3.50 EWL HSE 23.50 WWL ALLAN ST	4.0 W OF S/C	RECONNECT SERVICE
367, 371 RIVERTON AVE	16 LEAD	12 LEAD	0.18 EEL HSE 29.00 EEL ALLAN ST	12.0 E OF S/C	OUTSIDE LIMITS
370 RIVERTON AVE	20 CU	20 CU	8.00 EWL HSE 213.36 WWL MONTCALM ST	1.5 E OF S/C	RECONNECT SERVICE

* SERVICES TO BE RENEWED TO P.L. ALL OTHER TO BE RECONNECTED

NOTE: CHAINAGES SHOWN ARE ALONG CENTERLINE OF ROW

NOTE: VALVES TO BE INSTALLED COUNTER-CLOCKWISE TO CLOSE

FOR INDEX SEE D-17261

METRIC
WHOLE NUMBERS INDICATE MILLIMETRES
DECIMALIZED NUMBERS INDICATE METRES

ENGINEERS GEOSCIENTISTS MANITOBA

Certificate of Authorization
Stantec Consulting Ltd.
No. 1301

LOCATION APPROVED
UNDERGROUND STRUCTURES

SUPV. U/G STRUCTURES COMMITTEE DATE

NOTE:
LOCATION OF UNDERGROUND STRUCTURES AS SHOWN ARE BASED ON THE BEST INFORMATION AVAILABLE BUT NO GUARANTEE IS GIVEN THAT ALL EXISTING UTILITIES ARE SHOWN OR THAT THE GIVEN LOCATIONS ARE EXACT. CONFIRMATION OF EXISTENCE AND EXACT LOCATION OF ALL SERVICES MUST BE OBTAINED FROM THE INDIVIDUAL UTILITIES BEFORE PROCEEDING WITH CONSTRUCTION.

B.M. ELEV.	NO.	ISSUE FOR TENDER	DATE	REVISIONS	DATE	BY
	00	ISSUE FOR TENDER	2025.04.21	RS		

Stantec

DESIGNED BY	RS	CHECKED BY	RS
DRAWN BY	MR	APPROVED BY	RS
SCALE:		RELEASED FOR CONSTRUCTION	R.L.
HORIZONTAL	1:250		
VERTICAL	1:50		
DATE	2025.03.04	DATE	2025.04.17

PLOT DATE: 2025 04 18

ENGINEER'S SEAL

CONSULTANT DRAWING NUMBER
C-203

TENDER NUMBER: 364-2025
CONTRACT NUMBER: 3

THE CITY OF WINNIPEG
WATER AND WASTE DEPARTMENT
ENGINEERING DIVISION

2025 WATER MAIN RENEWALS
CONTRACT 3
RIVERTON AVENUE
53.99 W OF ALLAN STREET TO
5.44 E OF ALLAN STREET

SHEET **5** OF **9**
CITY DRAWING NUMBER
D-17264

FILE PATH: c:\users\mraskar\dc\accdocs\stantec consulting\111220934_c3_cow_2025_wm_renewal\project files\01_wip\04_civil\sheet_files\20934c-201