
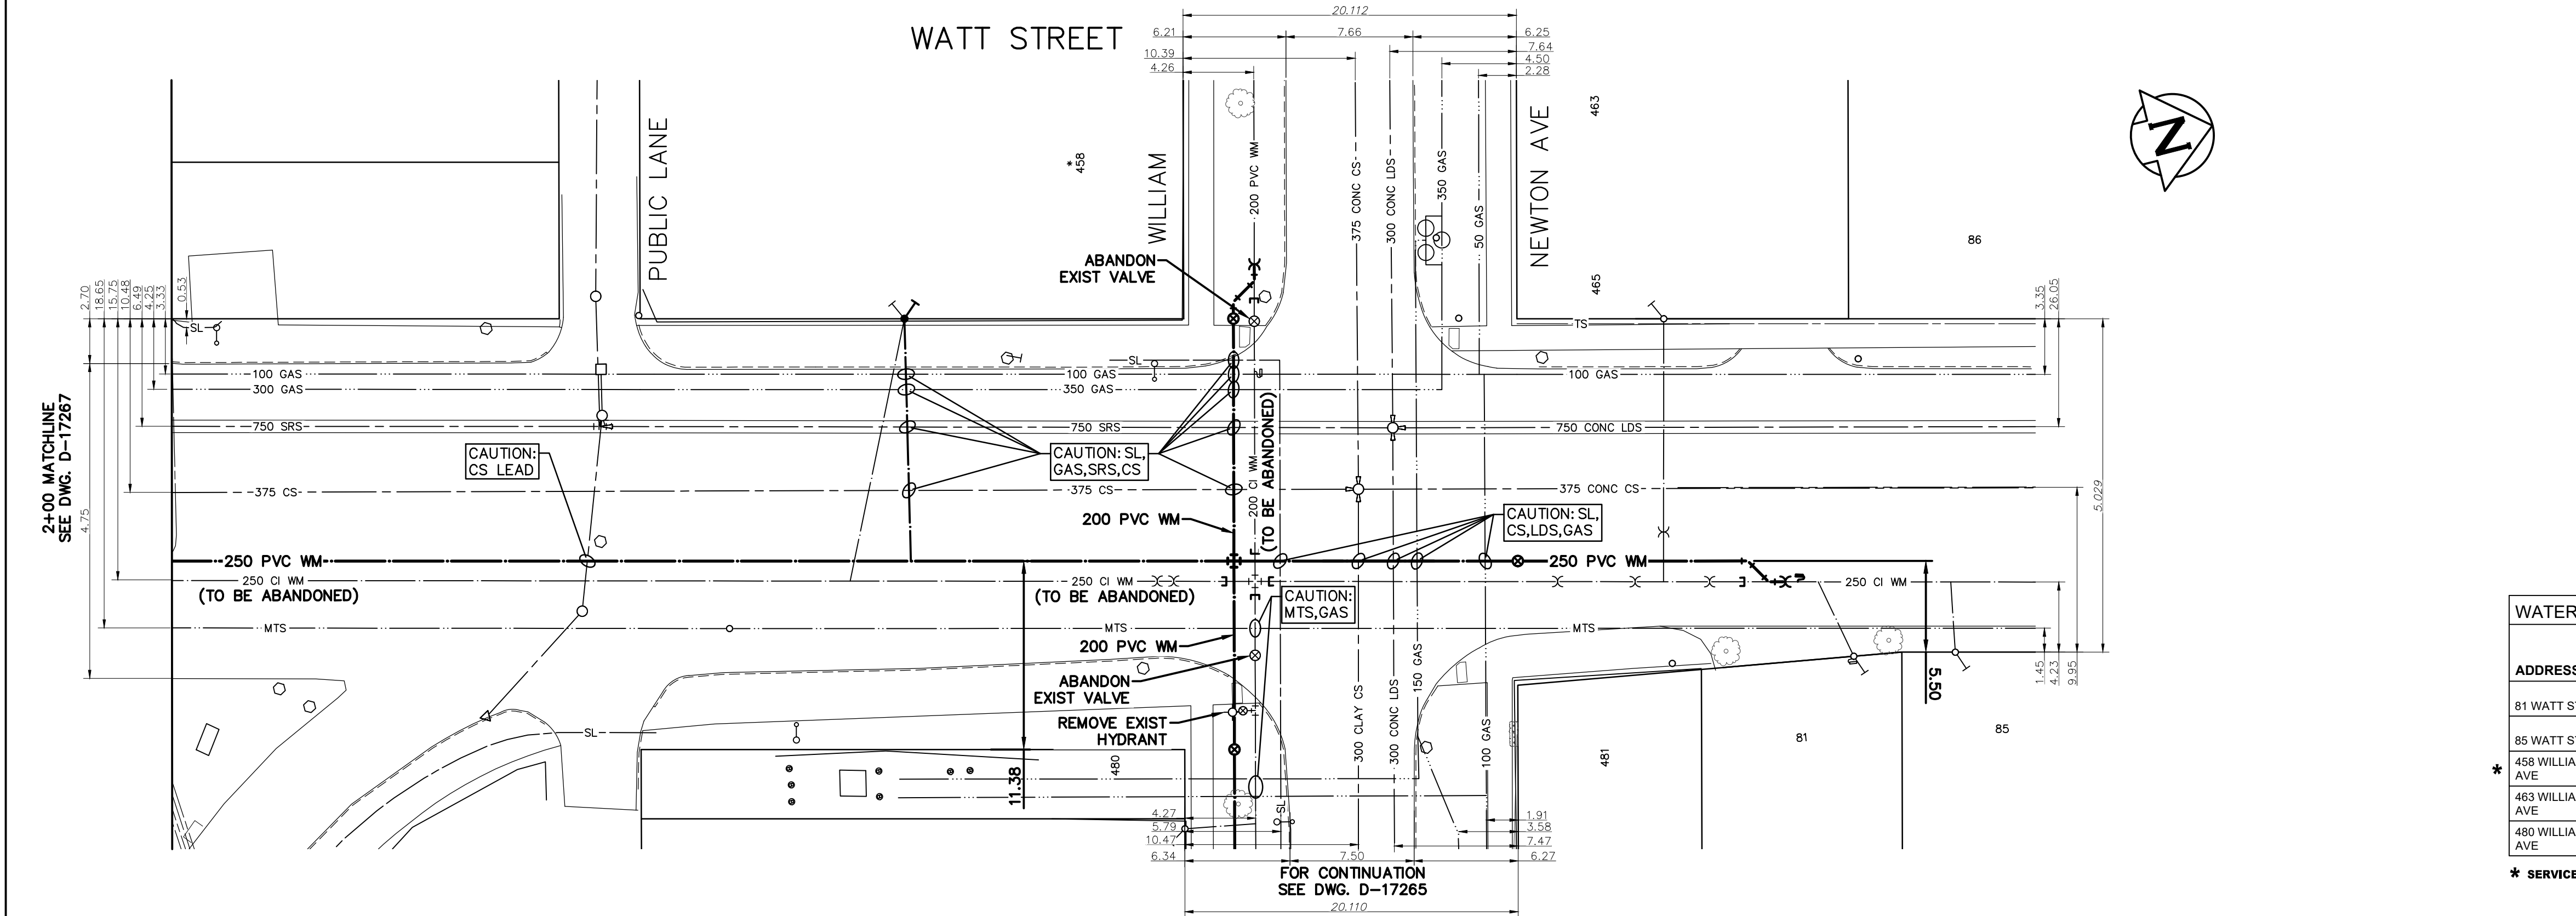


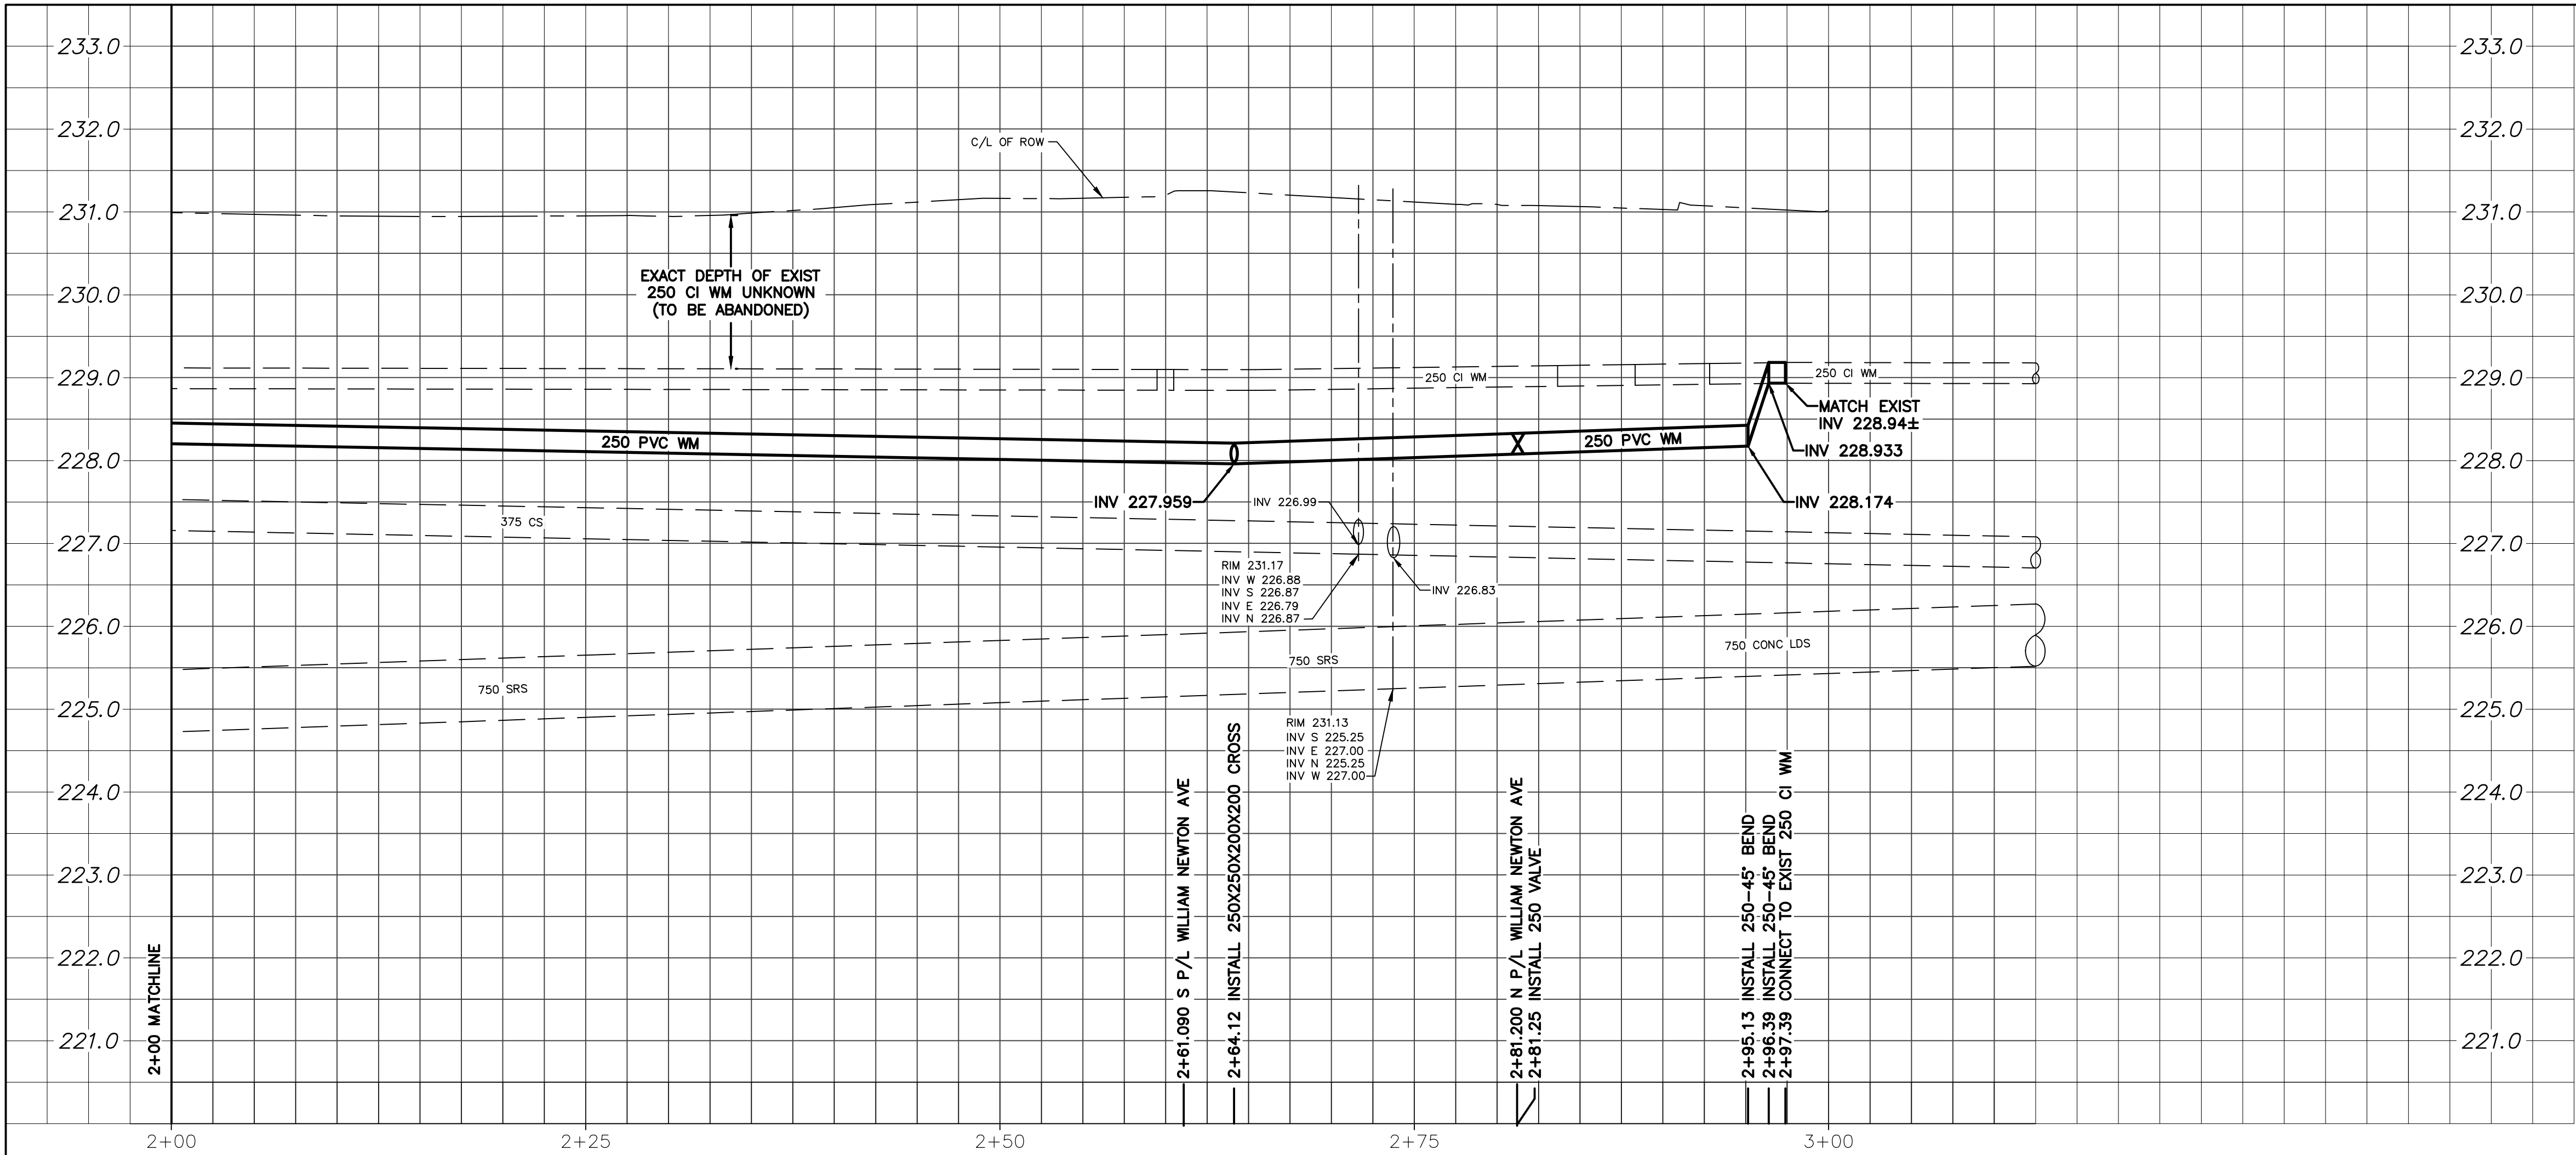

WATER SERVICE INFORMATION				
ADDRESS	SIZE (mm) MATERIAL (STREET)	SIZE (mm) MATERIAL (PROP.)	SHORT & LONG MEASUREMENT	CORP LOCATION
81 WATT ST	12 LEAD	12 LEAD	2.00 SNBL #81 2.90 SNLL #81	18.6>NNL OF NEWTON AVE
85 WATT ST	20 CU	12 LEAD	0.61 SSHL	0.3 S OF S/C
* 458 WILLIAM NEWTON AVE	12 LEAD	12 LEAD	15.00 NSL HSE 17.37 SSL NEWTON AVE	20.12 SSL OF NEWTON AVE
463 WILLIAM NEWTON AVE	20 CU	20 CU	11.50 SNL HSE 8.99>NNL NEWTON AVE	OPP S/C
480 WILLIAM NEWTON AVE	20 LEAD	20 LEAD	8.00 EWL HSE 7.31 EEL WATT ST	OPP S/C
REMARK				
OUTSIDE LIMITS				
OUTSIDE LIMITS				
RENEW TO P/L WITH 20 CU				
RECONNECT SERVICE				
RECONNECT SERVICE				

* SERVICES TO BE RENEWED TO P/L, ALL OTHER TO BE RECONNECTED

NOTE: CHAINAGES SHOWN ARE
ALONG CENTERLINE OF ROW

NOTE: VALVES TO BE INSTALLED
COUNTER-CLOCKWISE TO CLOSE

FOR INDEX SEE
D-17261

METRIC
WHOLE NUMBERS INDICATE MILLIMETRES
DECIMALIZED NUMBERS INDICATE METRES

**ENGINEERS
GEOSCIENTISTS
MANITOBA**

Certificate of Authorization
Stantec Consulting Ltd.
No. 1301

LOCATION APPROVED
UNDERGROUND STRUCTURES

SUPV. U/G STRUCTURES
COMMITTEE

DATE

NOTE:
LOCATION OF UNDERGROUND STRUCTURES AS
SHOWN ARE BASED ON THE BEST INFORMATION
AVAILABLE BUT NO GUARANTEE IS GIVEN THAT ALL
EXISTING UTILITIES ARE SHOWN OR THAT THE GIVEN
LOCATIONS ARE EXACT. CONFIRMATION OF ALL
EXISTENCES AND EXACT LOCATION OF ALL
SERVICES MUST BE OBTAINED FROM THE INDIVIDUAL
UTILITIES BEFORE PROCEEDING WITH CONSTRUCTION.

NO.	REVISIONS	DATE	BY
00	ISSUE FOR TENDER	2025.04.21	RS

Stantec

DESIGNED BY	RS	CHECKED BY	RS
DRAWN BY	MR	APPROVED BY	RS
SCALE: HORIZONTAL VERTICAL	1:250 1:50	RELEASED FOR CONSTRUCTION	R.L.
DATE	2025.03.04	DATE	2025.04.17

PLOT DATE: 2025 04 18

ENGINEER'S SEAL

CONSULTANT DRAWING NUMBER
C-207

TENDER NUMBER: 364-2025
CONTRACT NUMBER: 3

THE CITY OF WINNIPEG
WATER AND WASTE DEPARTMENT
ENGINEERING DIVISION

2025 WATER MAIN RENEWALS
CONTRACT 3
WATT STREET
6.70 N OF NAIRN AVENUE TO
16.15 N OF WILLIAM NEWTON AVENUE

SHEET **9** OF **9**
CITY DRAWING NUMBER
D-17268

FILE PATH: c:\users\mraskar\do\accdocs\stantec
consulting\111220934_c3_cow_2025_wm_renewal\project
files\01_wip\04_civil\sheet_files\20834c-206