


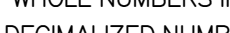

METRIC

WHOLE NUMBERS INDICATE MILLIMETERS
DECIMALIZED NUMBERS INDICATE METERS




A horizontal ruler scale with alternating black and white segments. The scale is marked with the values 2.5, 0, 2.5, and 5.0m. The segments between 2.5 and 0, and between 0 and 2.5, are divided into five equal parts, each representing 0.5 units. The segment between 2.5 and 5.0m is a single solid black block.

2.5 0 2.5 5.0m

1 : 100

9		
8		
7		
6		
5		
4		
3		
2		
1		
NO.	DRAWING NUMBER	REFERENCE DRAWINGS TITLE

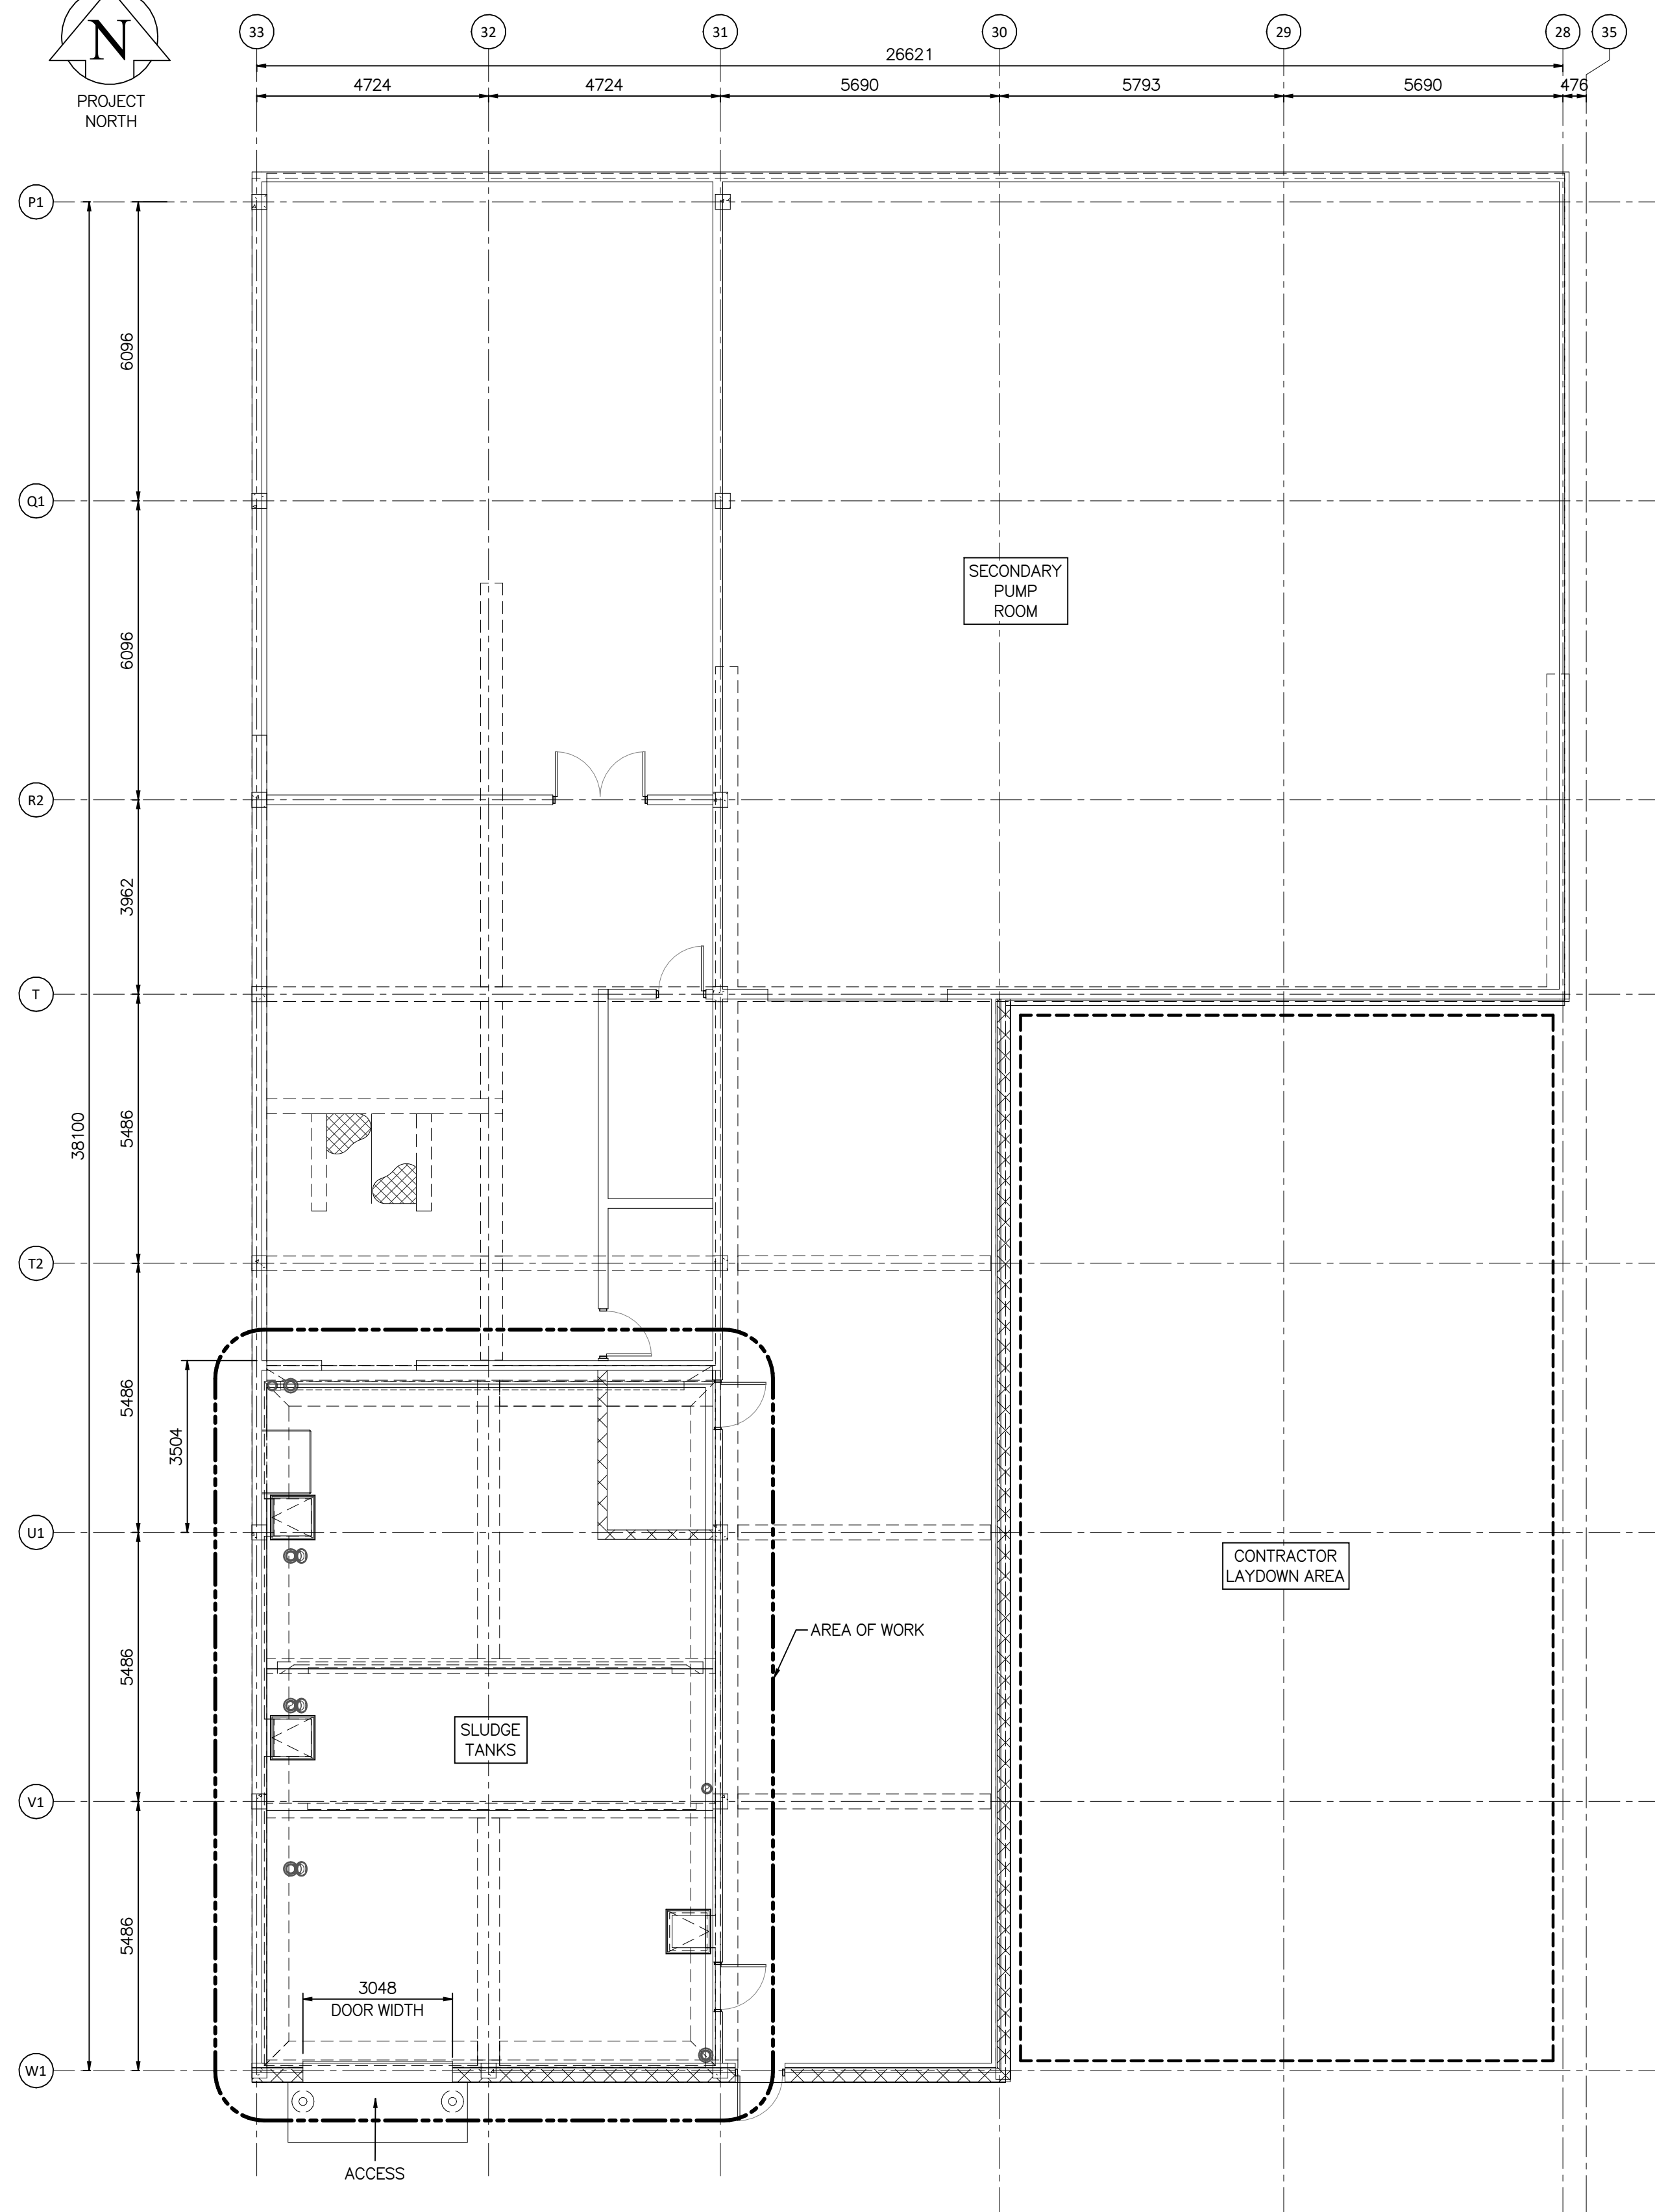

**ENGINEERS
GEOSCIENTISTS
MANITOBA**
Certificate of Authorization
MPE, a division of Englobe Corp.
No. 4968 Date: 2025-06-04

										 a division of Englobe		ENGINEER'S SEAL				 2025-06-04 REV 00				 THE CITY OF WINNIPEG WATER AND WASTE DEPARTMENT			
										DESIGNED BY: B. ANDERSON		CHECKED BY: M. BAKER		SOUTH END SEWAGE TREATMENT PLANT (SEWPCC) SEWPCC SLUDGE HOLDING TANKS REFURBISHMENT AREA D – FERMENTERS/SLUDGE THICKENERS STRUCTURAL KEY PLAN									
										DRAWN BY: C. HURD		APPROVED BY: M. BAKER											
										SCALE: As indicated		RELEASED FOR CONSTRUCTION BY:											
										DATE: 2025-02-21		DATE:											
										CONSULTANT NO.:		8400-010-00		CITY DRAWING NUMBER				SHEET		REV.		SIZE	
00 ISSUED FOR CONSTRUCTION, TENDER NUMBER: 387-2025										2025-06-04		BWA MUR		1-0102-SAAA-D002						00		A1	
NO. REVISIONS										DATE		DESIGN CHECK											